


FINAL SURVEY	SURVEYED	BY	DATE
PLOTTED	PLOTTED		
NOTE BOOK	NOTE BOOK		
AREAS CHECKED	AREAS CHECKED		
NO.	NO.		

ORIGINAL SURVEY	SURVEYED	BY	DATE
PLOTTED	PLOTTED		
NOTE BOOK	NOTE BOOK		
AREAS CHECKED	AREAS CHECKED		
NO.	NO.		

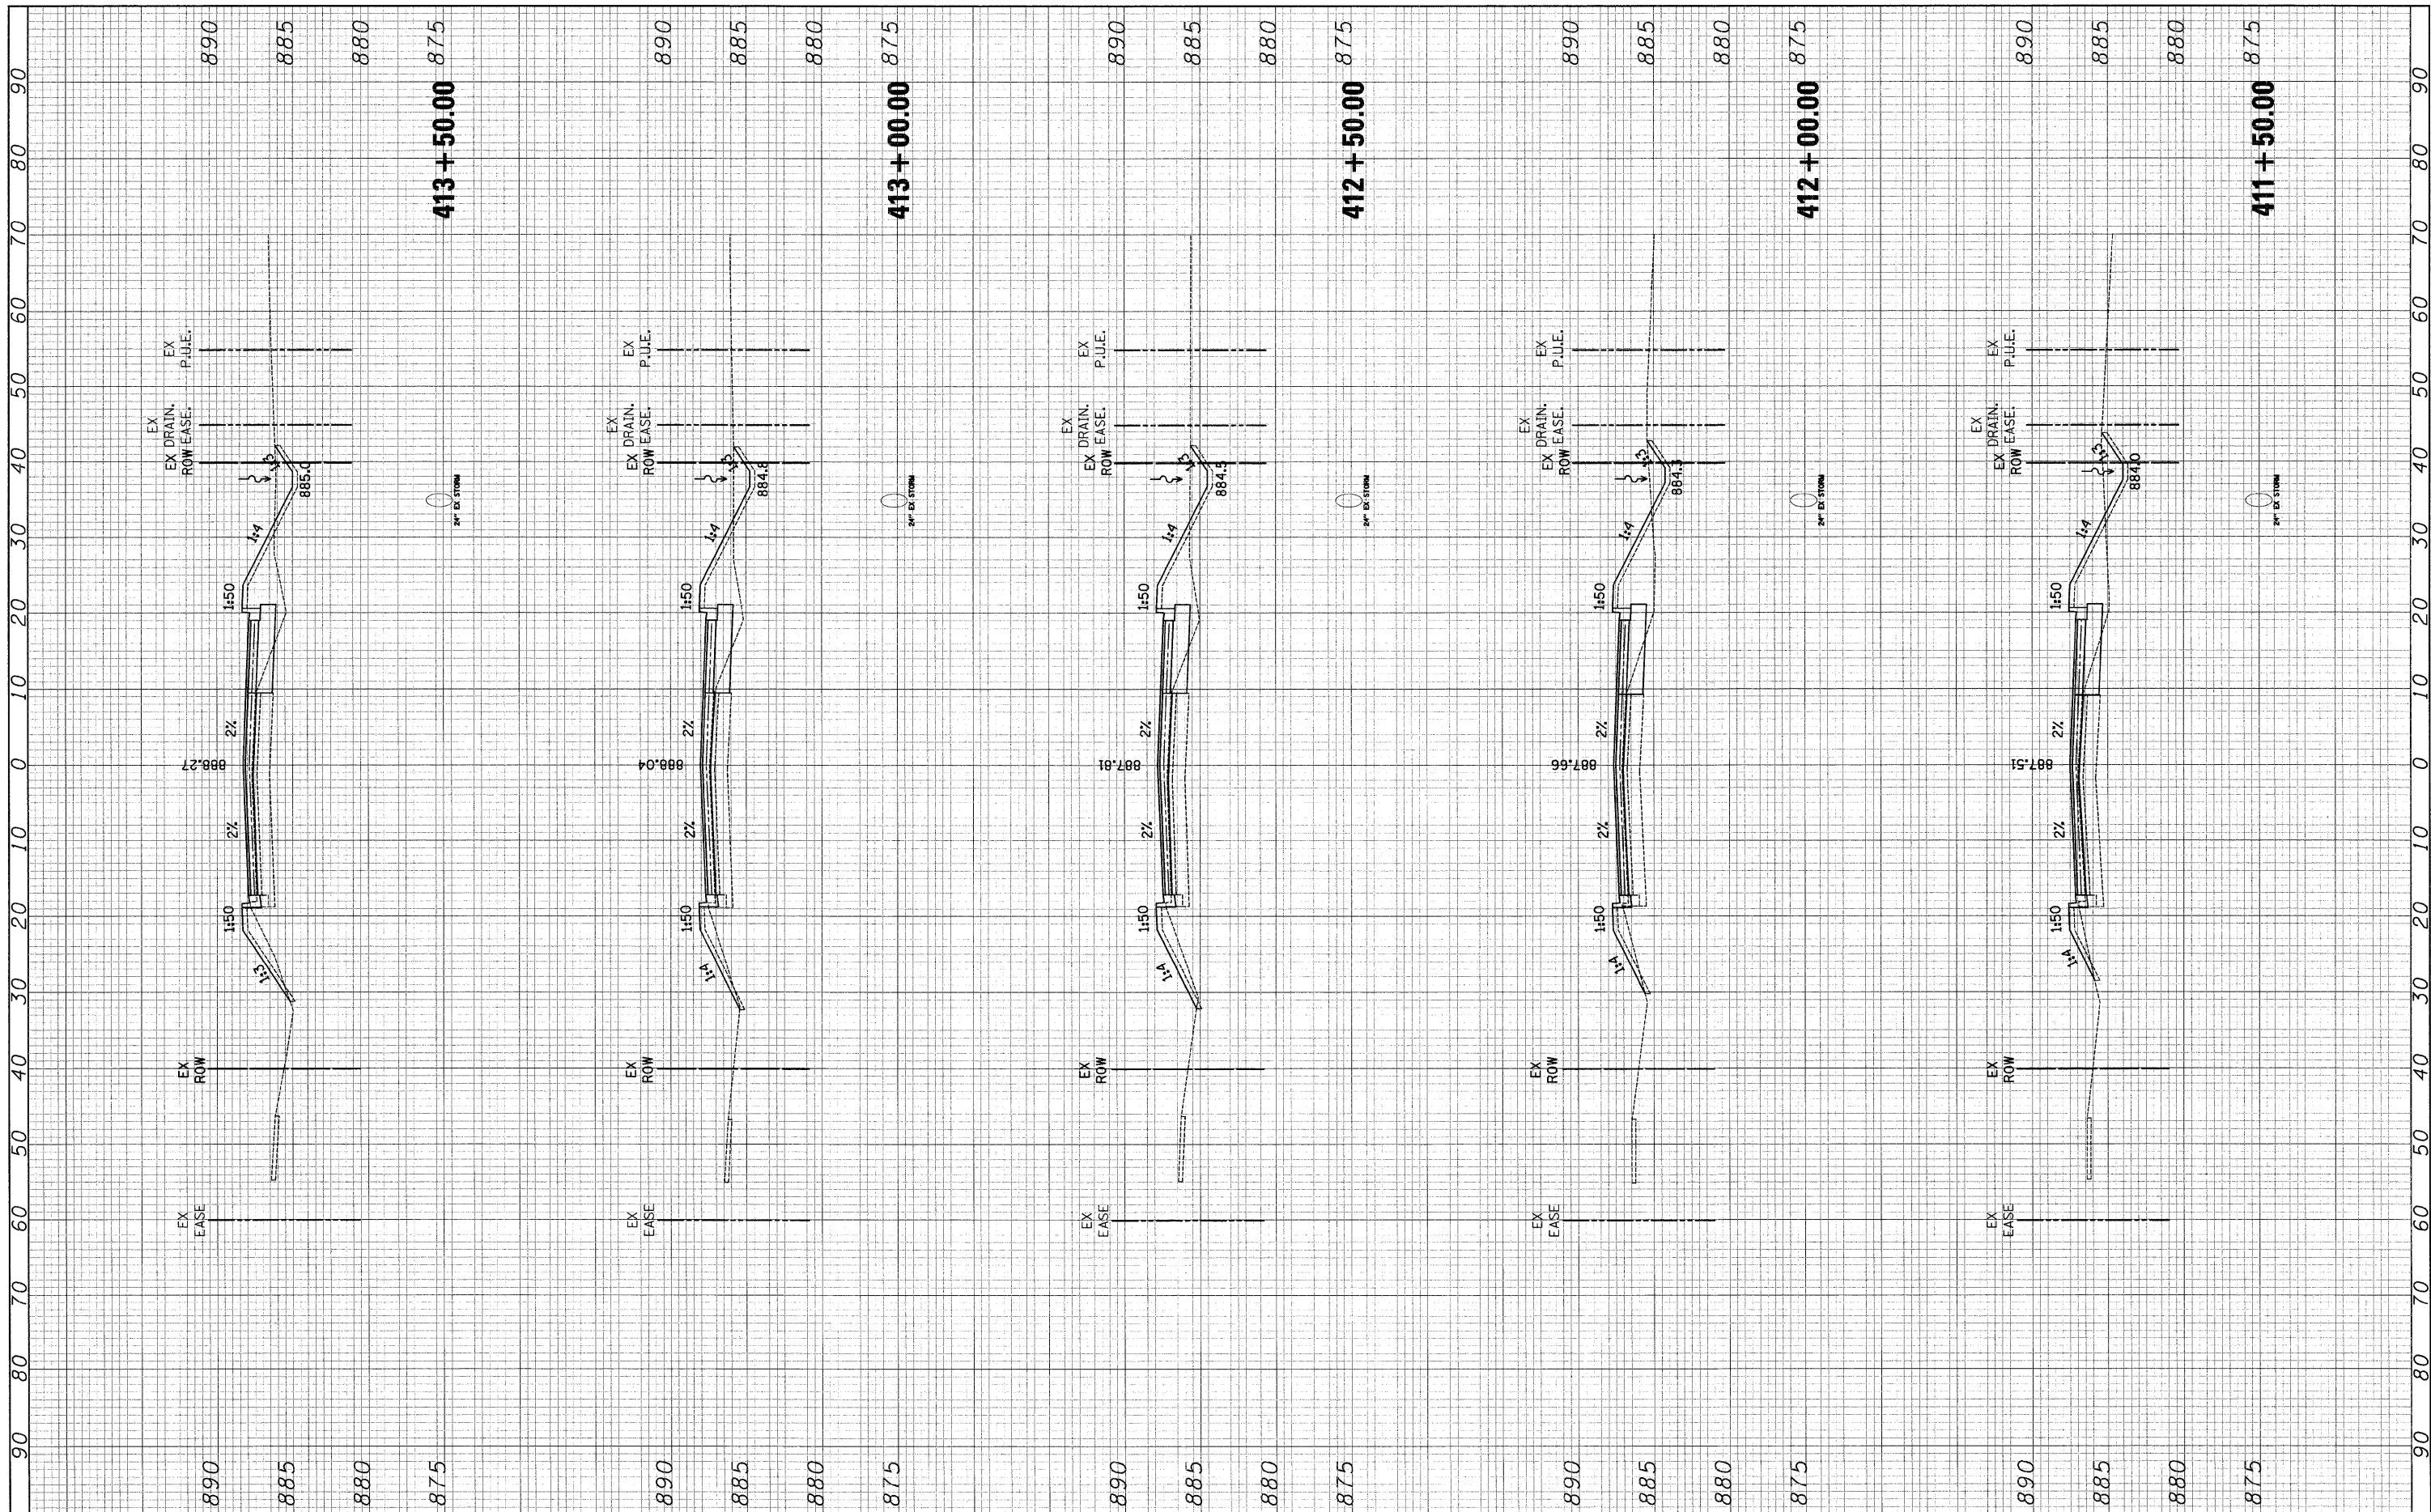

FILE NAME = J:\2213\cad\sheet\2213.Xsections.post.90.dgn

USER NAME = ead
 PLOT SCALE = 10.0000' / IN.
 PLOT DATE = 5/1/2009

DESIGNED - EAD
 DRAWN - EAD
 CHECKED - DNM
 DATE - 5/1/09

REVISED -
 REVISED -
 REVISED -
 REVISED -

**STATE OF ILLINOIS
 DEPARTMENT OF TRANSPORTATION**

REVISED - REED ROAD CROSS SECTIONS

SCALE: 1"=5'V/10'H SHEET NO. 5 OF 11 SHEETS STA. 411+50.00 TO STA. 413+50.00

F.A. RTE.	SECTION	COUNTY	TOTAL SHEETS	SHEET NO.
4075	08-00032-00-RS	MCHENRY	49	43
FED. ROAD DIST. NO. 1 ILLINOIS FED. AID PROJECT			CONTRACT NO. 63193	