


FINAL SURVEY NO.	SURVEYED PLOTTED TEMPLATE AREAS CHECKED	BY	DATE

ORIGINAL SURVEY NO.	SURVEYED PLOTTED TEMPLATE AREAS CHECKED	BY	DATE

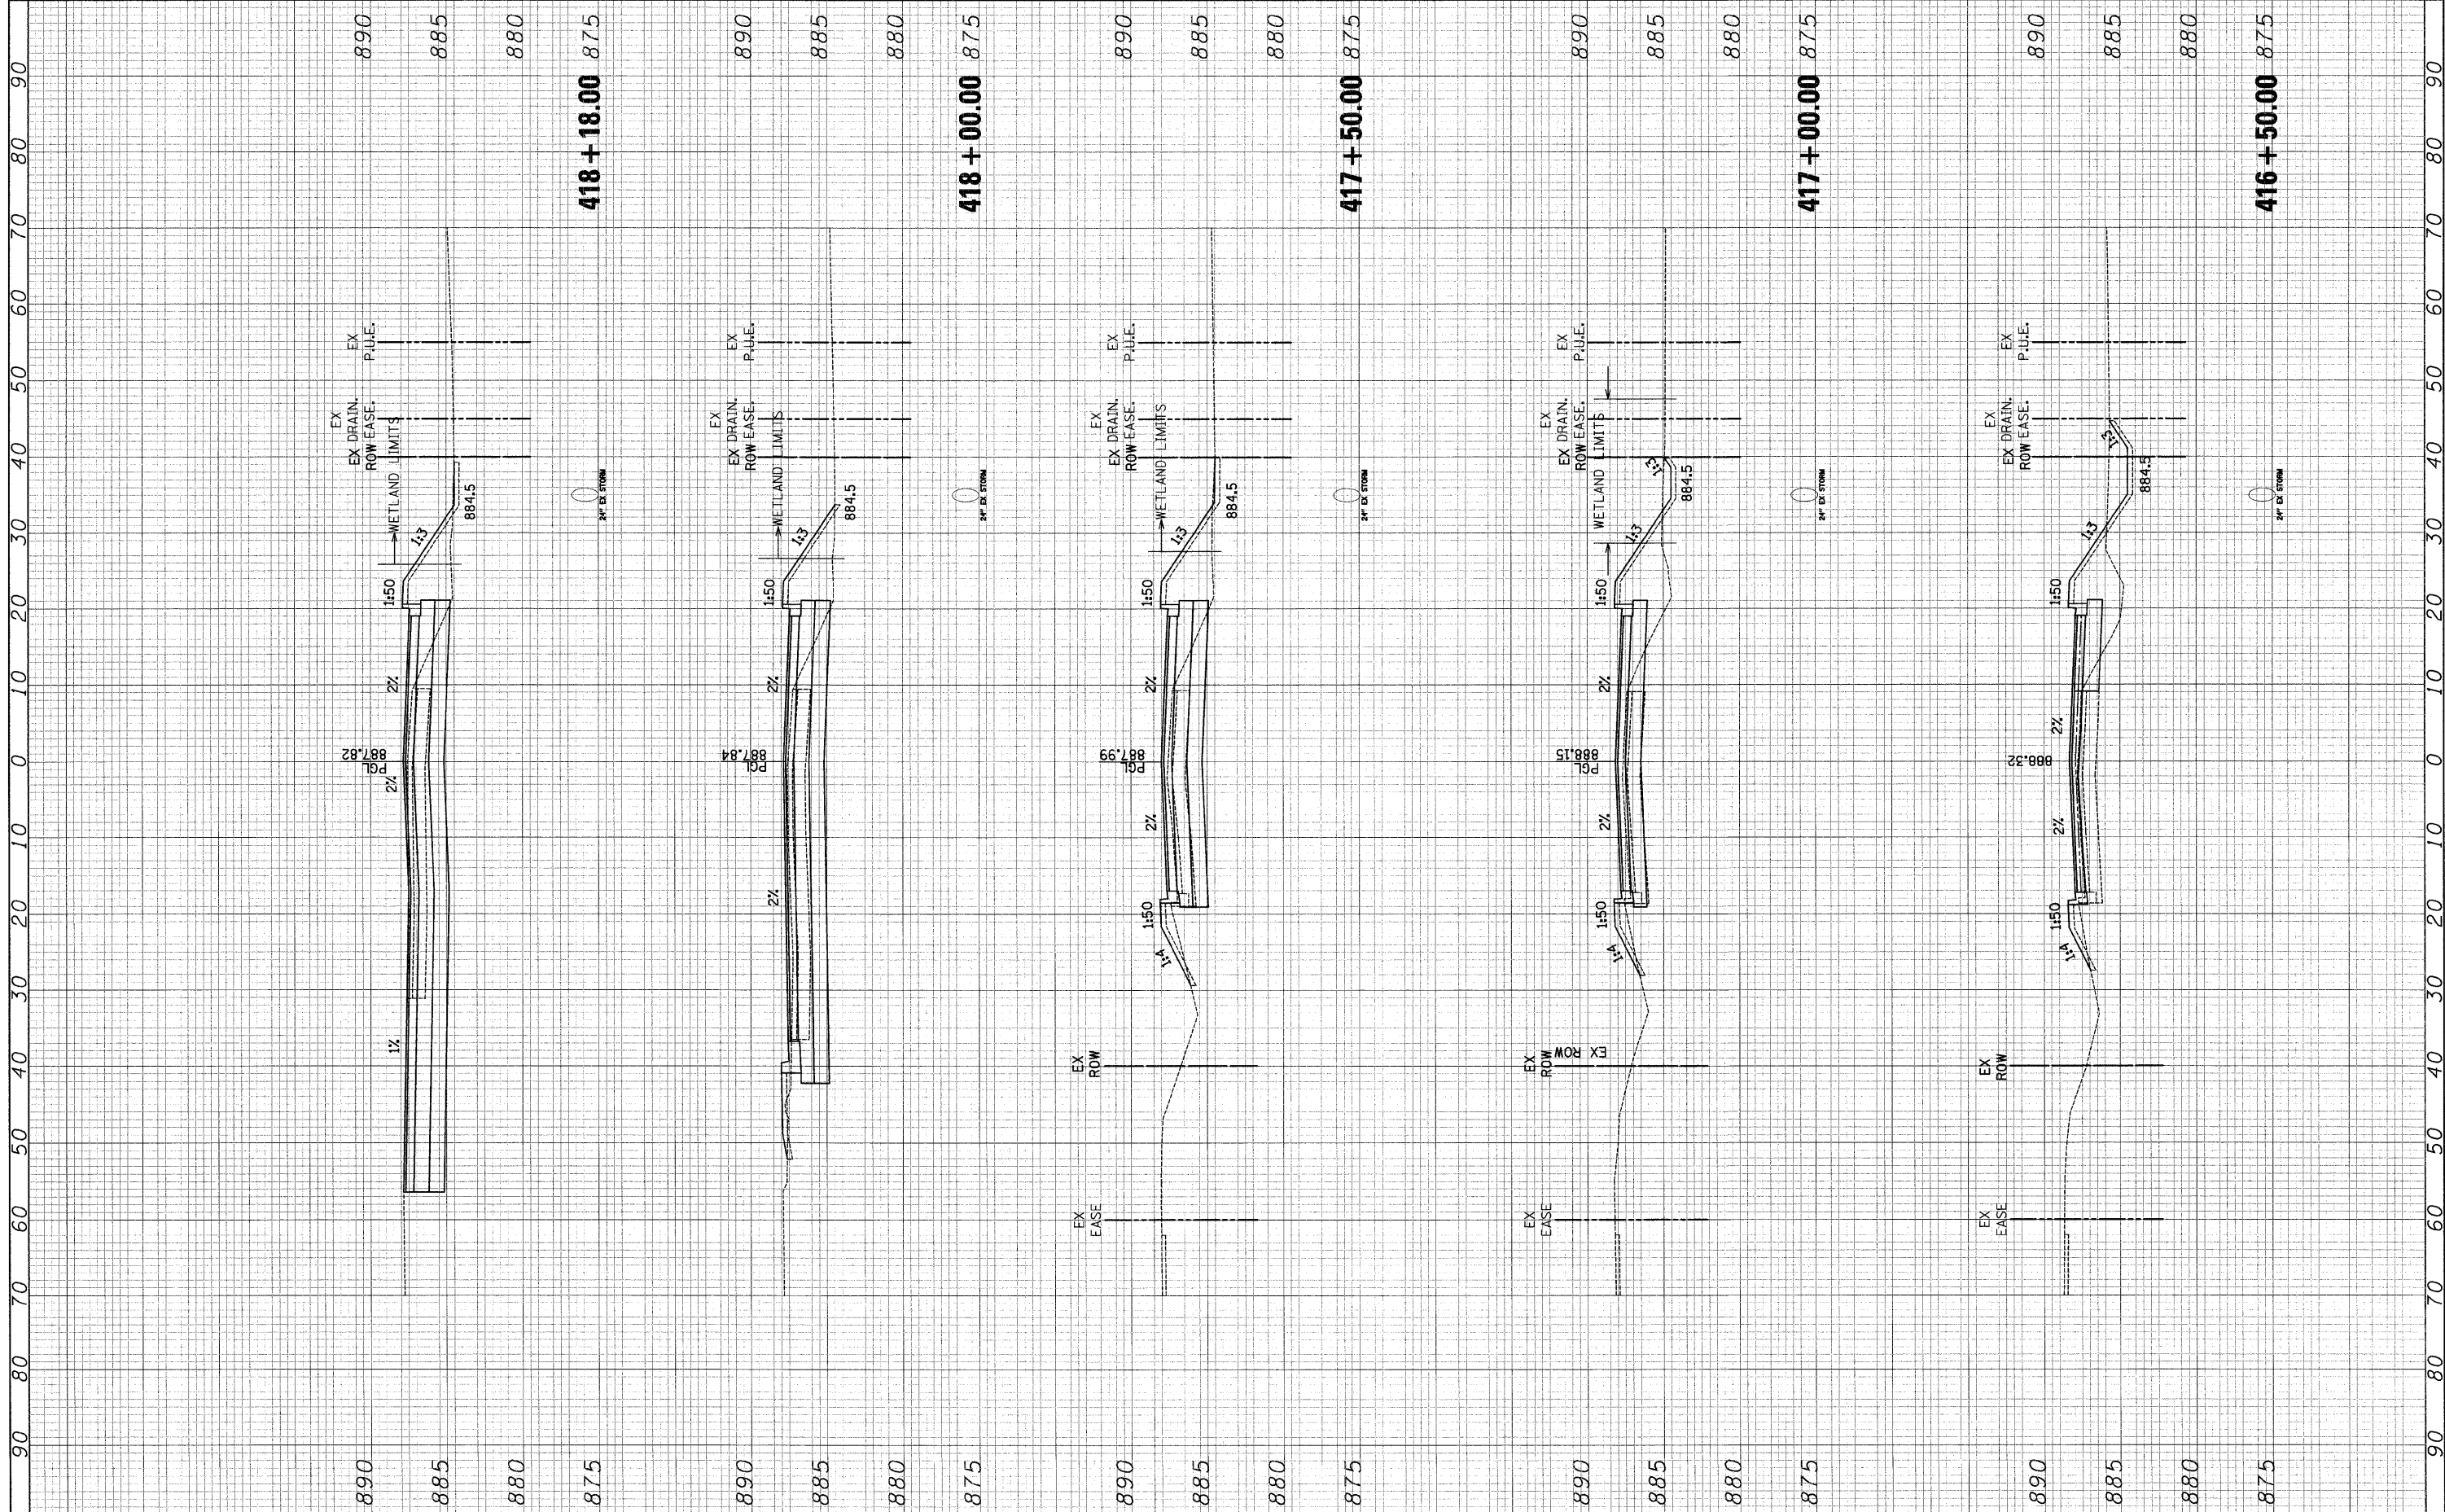

FILE NAME = J:\2213\cad\sheet\2213.Xsections.post_98.dgn

USER NAME = ead	DESIGNED - EAD	REVISED -
PLOT SCALE = 10.0000' / IN.	DRAWN - EAD	REVISED -
PLOT DATE = 5/1/2009	CHECKED - DNM	REVISED -
	DATE - 5/1/09	REVISED -

**STATE OF ILLINOIS
DEPARTMENT OF TRANSPORTATION**

REVISED - REED ROAD CROSS SECTIONS

SCALE: 1"=5'V/10'H SHEET NO. 7 OF 11 SHEETS STA. 416+50.00 TO STA. 418+18.00

F.A. RTE.	SECTION	COUNTY	TOTAL SHEETS	SHEET NO.
4075	08-00032-00-RS	MCHENRY	49	45
FED. ROAD DIST. NO. 1 ILLINOIS FED. AID PROJECT				

418 + 18.00 875

418 + 00.00 875

417 + 50.00 875

417 + 00.00 875

416 + 50.00 875