


FINAL SURVEY	SURVEYED	BY	DATE
NOTE BOOK NO.	PLOTTED		
	TEMPLATE		
	AREAS CHECKED		

ORIGINAL SURVEY	SURVEYED	BY	DATE
NOTE BOOK NO.	PLOTTED		
	TEMPLATE		
	AREAS CHECKED		

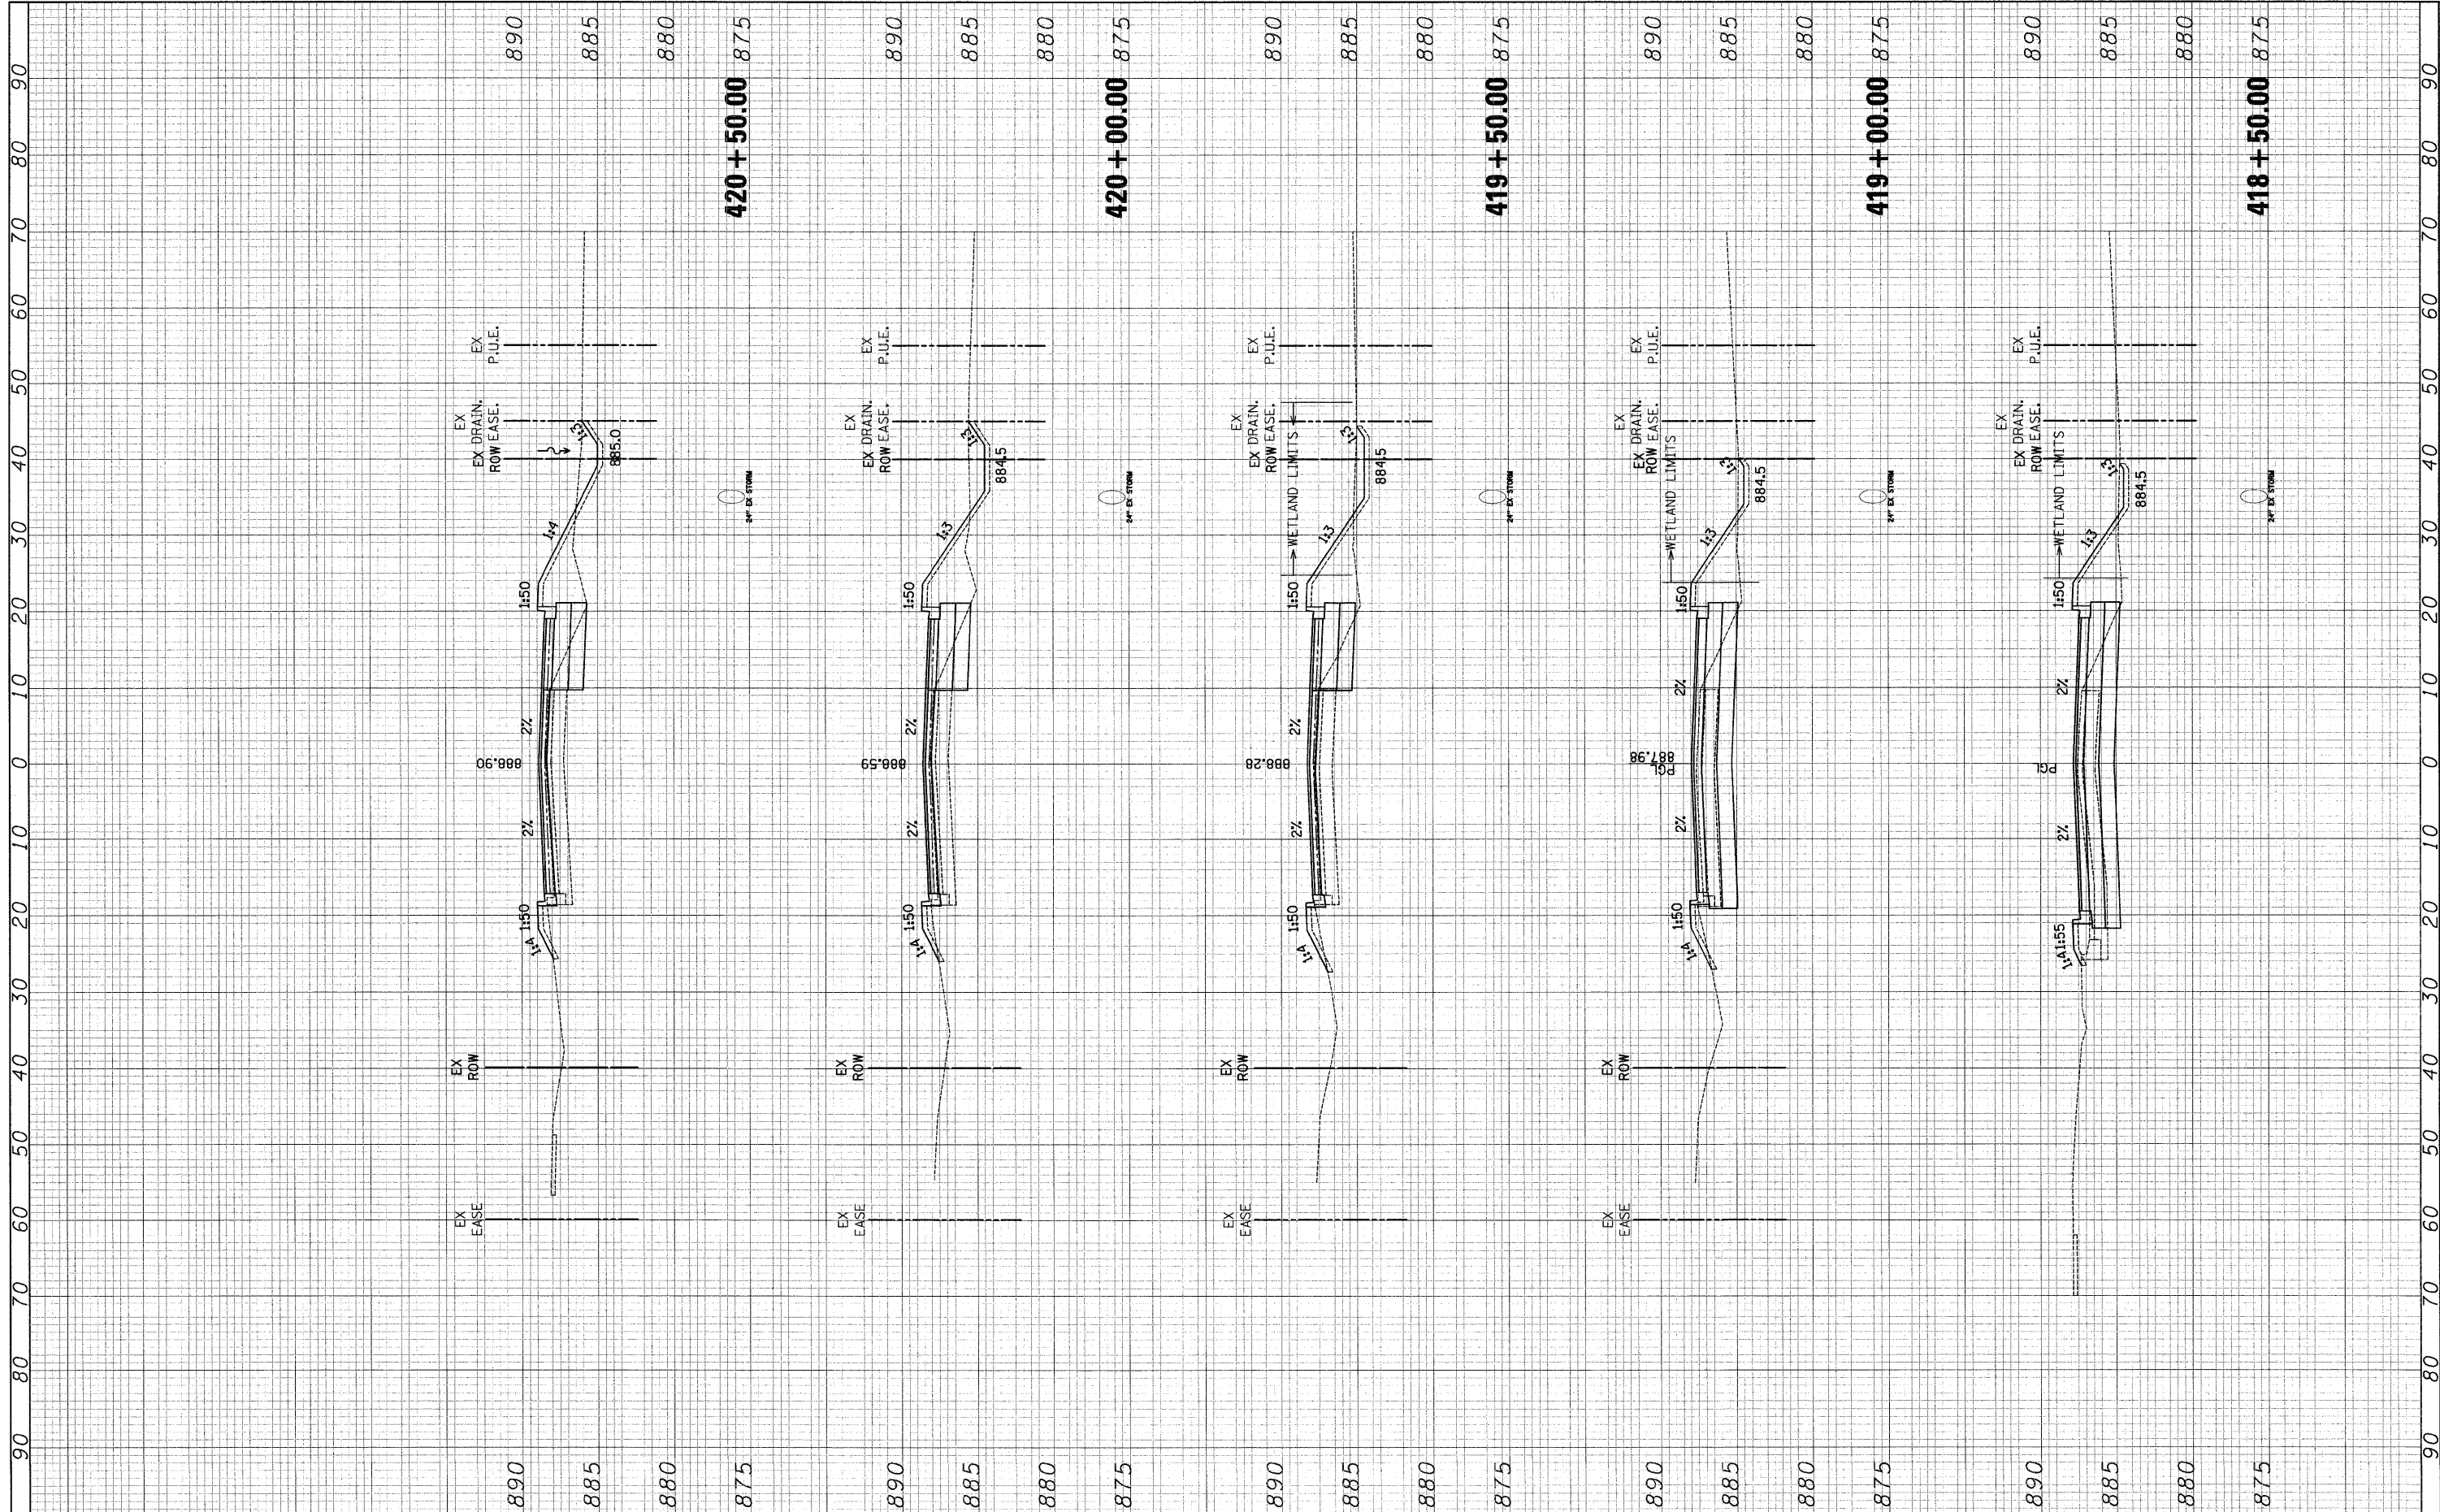

FILE NAME = J:\2213\oad\sheet\2213.Xsections.post_90.dgn	USER NAME = ead	DESIGNED - EAD	REVISED -	STATE OF ILLINOIS DEPARTMENT OF TRANSPORTATION	REVISED - REED ROAD CROSS SECTIONS			F.A. RTE. 4075	SECTION 08-00032-00-RS	COUNTY MCHENRY	TOTAL SHEETS 49	SHEET NO. 46
	PLOT SCALE = 10.0000' / IN.	DRAWN - EAD	REVISED -		SCALE: 1"=5'V/10'H	SHEET NO. 8 OF 11 SHEETS	STA. 418+50.00 TO STA. 420+50.00	CONTRACT NO. 63193				
	PLOT DATE = 5/1/2009	CHECKED - DNM	REVISED -		FED. ROAD DIST. NO. 1 ILLINOIS FED. AID PROJECT							
		DATE - 5/1/09	REVISED -									