



PLAN	SURVEYED	BY	DATE
	PLANNED		
	CONTRACT CHECKED		
	NOTE BOOK		
	NO.		
	RT. OF WAY CHECKED		
	NO.		
	ROAD FILE NAME		
	NO.		

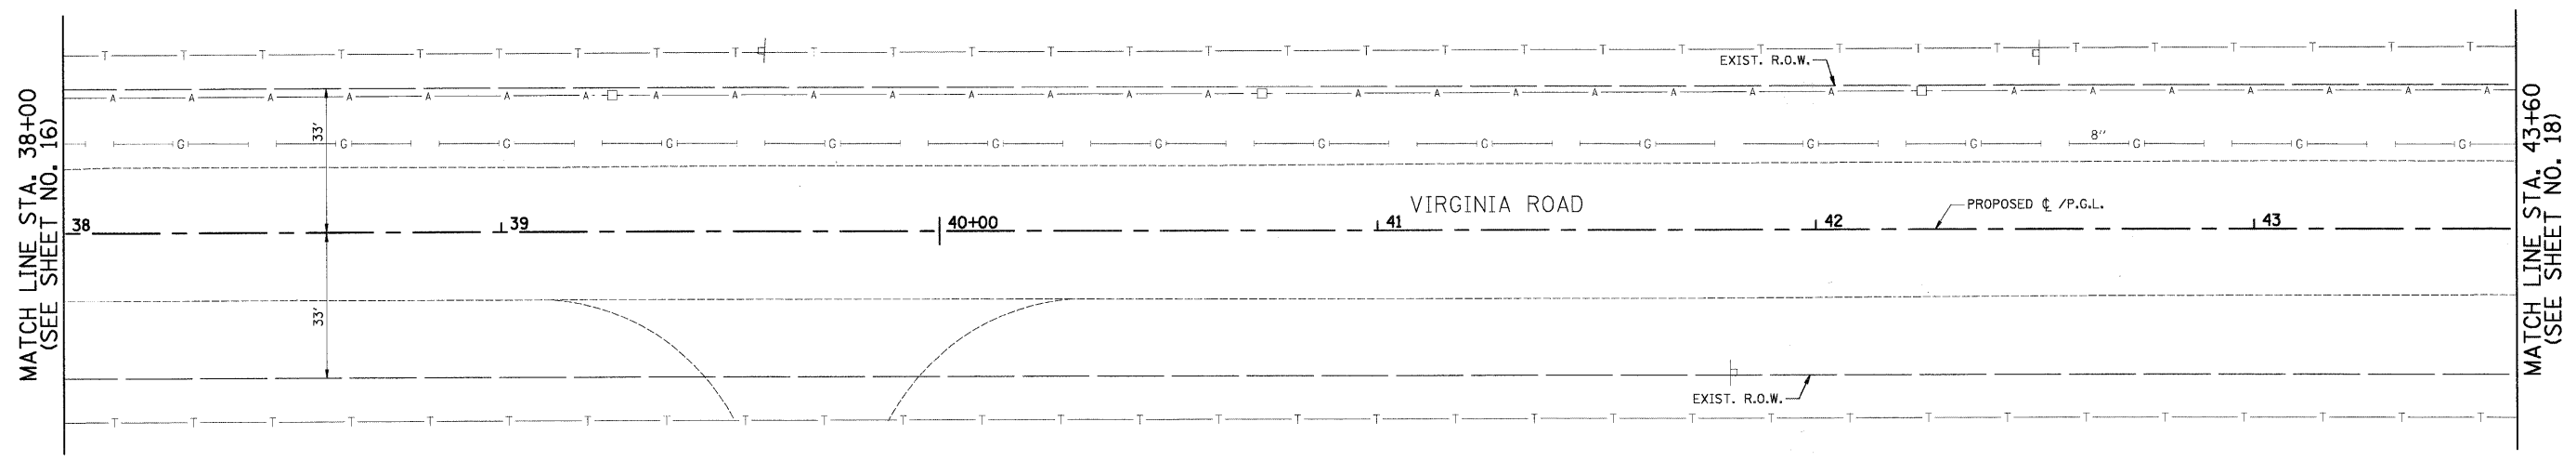

PROJECT OMISSION  
 STA. 34+03 TO STA. 54+53  
 WASTE MANAGEMENT OF ILLINOIS  
 VIRGINIA ROAD TRANSFER FACILITY  
 (BY OTHERS)

PROFILE	SURVEYED	BY	DATE
	PLOTTED		
	CHECKED		
	NO.		
	STRUCTURE NOTATION		
	CHKD		

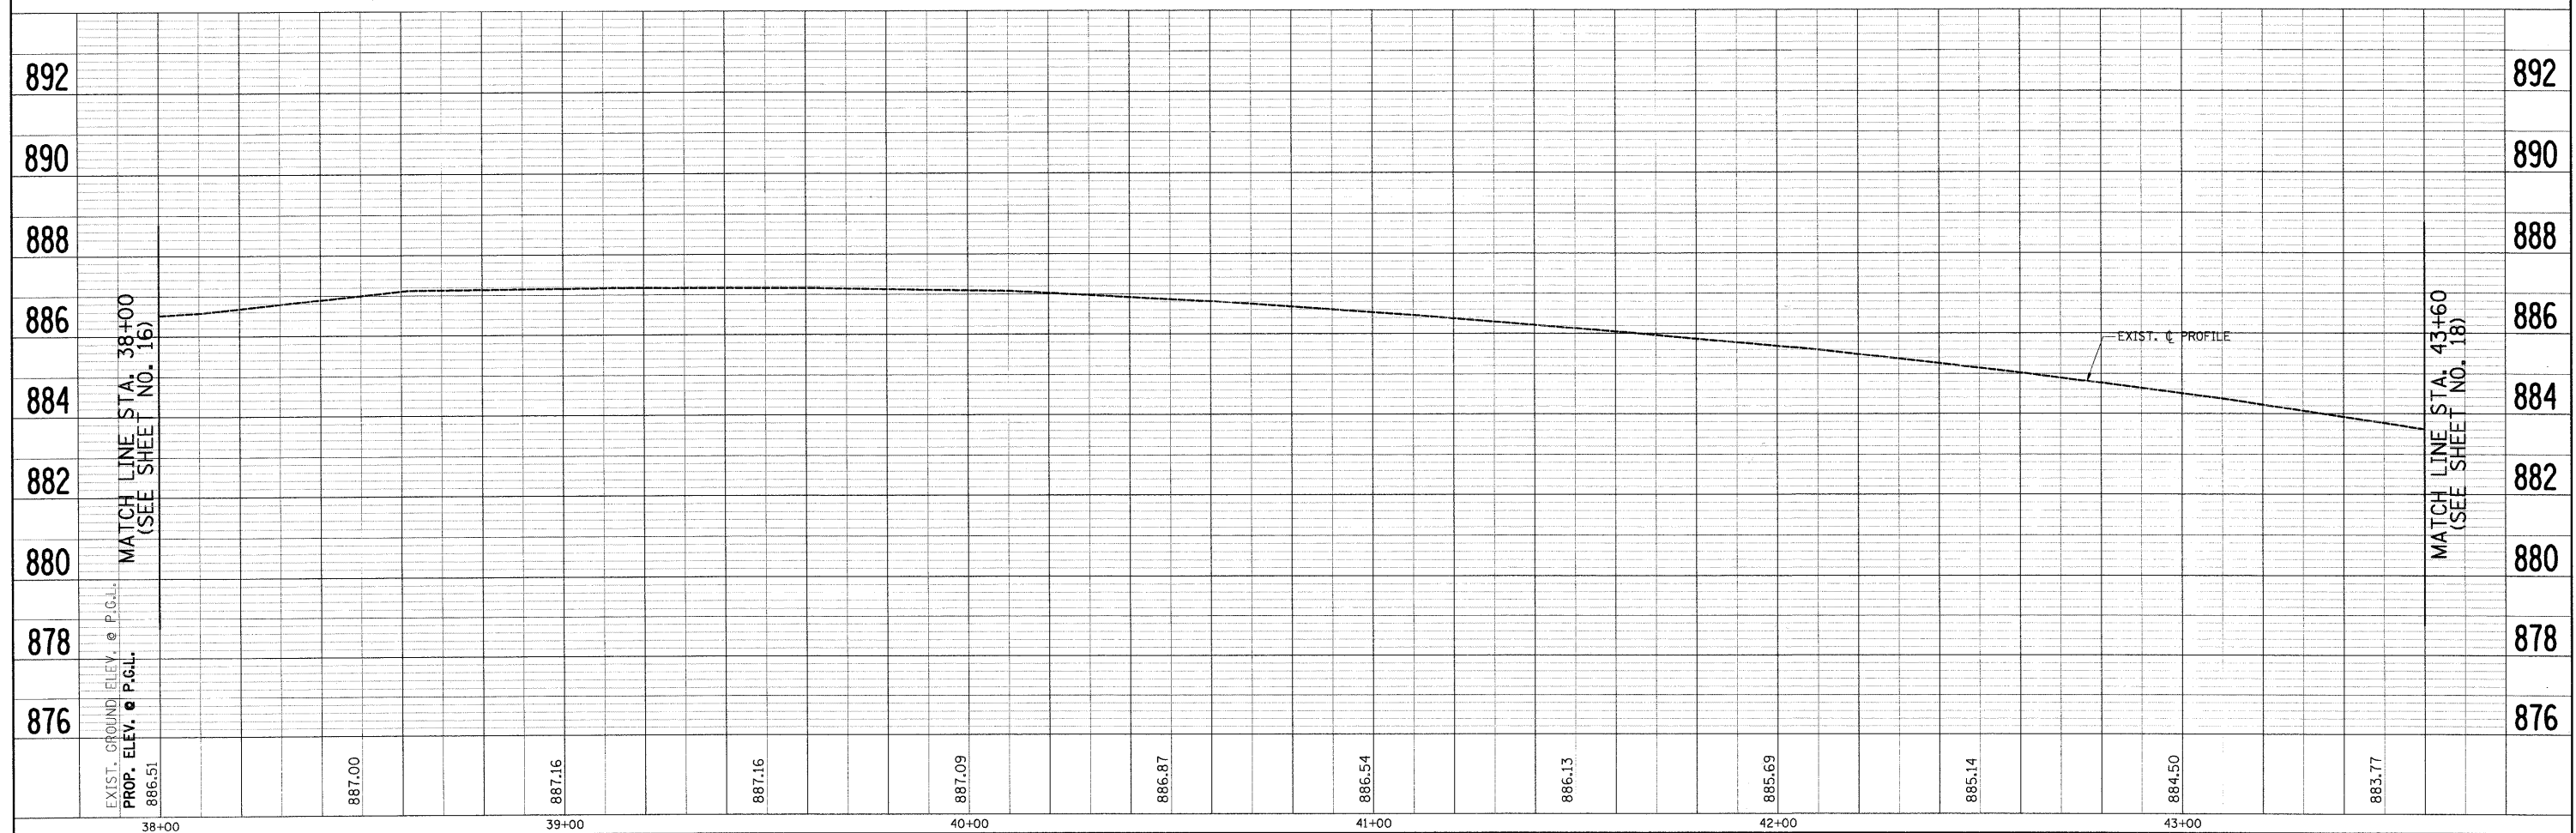

FILE NAME =	USER NAME = ara	DESIGNED - RJD	REVISED -	<b>STATE OF ILLINOIS DEPARTMENT OF TRANSPORTATION</b>	<b>PLAN &amp; PROFILE VIRGINIA ROAD</b>		F.A. RTE.	SECTION	COUNTY	TOTAL SHEETS	SHEET NO.	
J:\2211\oad\sheet\2211-sh1-pp6.dgn		DRAWN - ARA	REVISED -		SCALE: 1"=20'	SHEET NO. 6 OF 15 SHEETS	STA. 38+00 TO STA. 43+60	0121	03-00362-00-PV	MCHENRY	54	17
		CHECKED - GAB	REVISED -					<b>CONTRACT NO. 63195</b>				
		DATE - 5-28-09	REVISED -					FED. ROAD DIST. NO. ILLINOIS FED. AID PROJECT: M-9003(255)				