



12 200' - 4" PIPE UNDERDRAIN  
TBF = 10 CY

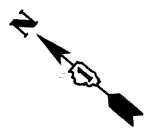

- NOTES:
- EXISTING PAVEMENT TO BE REMOVED FROM EDGE OF PAVEMENT TO EDGE OF PAVEMENT AS SHOWN ON THE TYPICAL SECTIONS. AGGREGATE SHOULDER REMOVAL SHALL BE PAID FOR AS "EARTH EXCAVATION".
  - TRIM, SAW, OR OTHERWISE REMOVE ANY LOOSE, CRACKED OR UNSOUND EXISTING PAVEMENT TO PROVIDE A CLEAN FULL-DEPTH EDGE OF PAVEMENT SUBJECT TO APPROVAL OF THE MCHENRY COUNTY DIVISION OF TRANSPORTATION (COST INCLUDED IN THE COST OF THE HOT-MIX ASPHALT BEING PLACED).
  - THE BUTT JOINT REMOVAL SHALL BE PAID FOR AS "HOT-MIX ASPHALT SURFACE REMOVAL - BUTT JOINT" AND THE REPLACEMENT WILL BE FOR AS "HOT-MIX ASPHALT SURFACE COURSE".
  - TAPER THE PROPOSED AGGREGATE AND BITUMINOUS SHOULDERS 150' TO MEET THE PROPOSED WASTE TRANSFER FACILITY OMISSION SECTION.

|      |                    |      |
|------|--------------------|------|
| PLAN | SURVEYED           | DATE |
|      | BY                 |      |
|      | CHECKED            |      |
|      | BY                 |      |
|      | NO. OF WAY CHECKED |      |
|      | NO.                |      |
|      | DATE               |      |

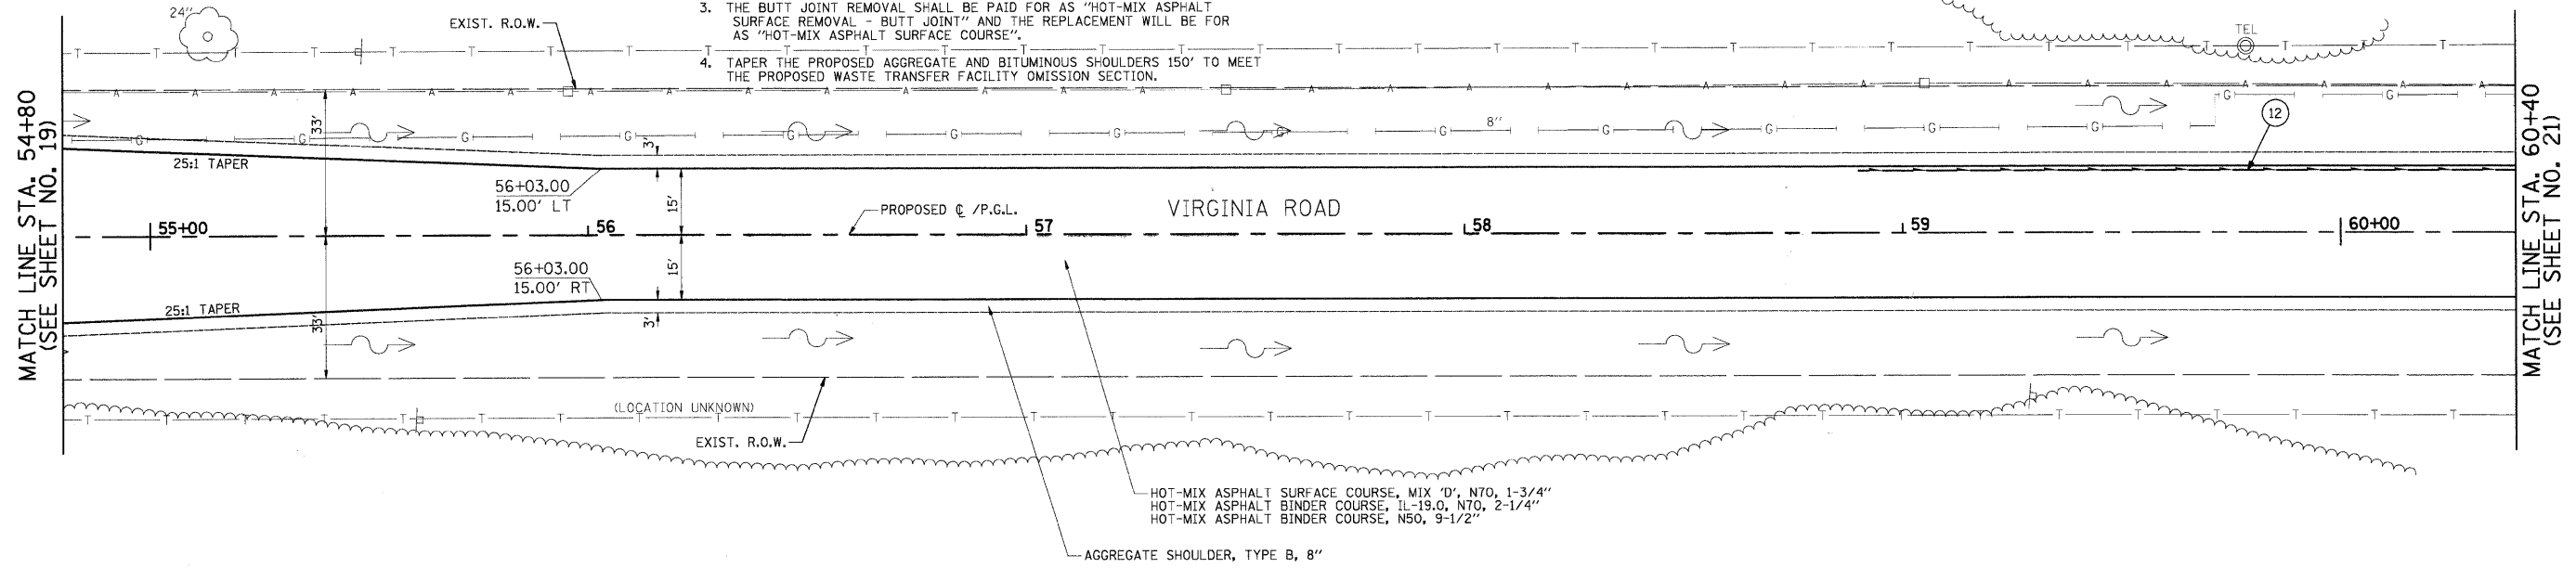

|         |                    |      |
|---------|--------------------|------|
| PROFILE | SURVEYED           | DATE |
|         | BY                 |      |
|         | CHECKED            |      |
|         | BY                 |      |
|         | NO. OF WAY CHECKED |      |
|         | NO.                |      |
|         | DATE               |      |



|                                    |                 |                |           |   |   |  |                |         |              |           |  |
|------------------------------------|-----------------|----------------|-----------|---|---|--|----------------|---------|--------------|-----------|--|
| FILE NAME =                        | USER NAME = ara | DESIGNED - RJD | REVISED - | <b>STATE OF ILLINOIS<br/>DEPARTMENT OF TRANSPORTATION</b> | <b>PLAN &amp; PROFILE<br/>VIRGINIA ROAD</b> | F.A. R.T.E.  | SECTION        | COUNTY  | TOTAL SHEETS | SHEET NO. |  |
| j:\2211\oad\sheet\2211-shr\pp9.dgn |                 | DRAWN - ARA    | REVISED - |   |   | 0121   | 03-00362-00-PV | MCHENRY | 54           | 20        |  |
|                                    |                 | CHECKED - GAB  | REVISED - |   |   | CONTRACT NO. 63195   |                |         |              |           |  |
|                                    |                 | DATE - 5-28-09 | REVISED - |   |   | FED. ROAD DIST. NO. ILLINOIS FED. AID PROJECT: M-9003(255) |                |         |              |           |  |