


FINAL SURVEY SURVEYED BY DATE  
 PLOTTED DATE  
 NOTE BOOK NO.  
 AREAS CHECKED

ORIGINAL SURVEY SURVEYED BY DATE  
 PLOTTED DATE  
 NOTE BOOK NO.  
 AREAS CHECKED

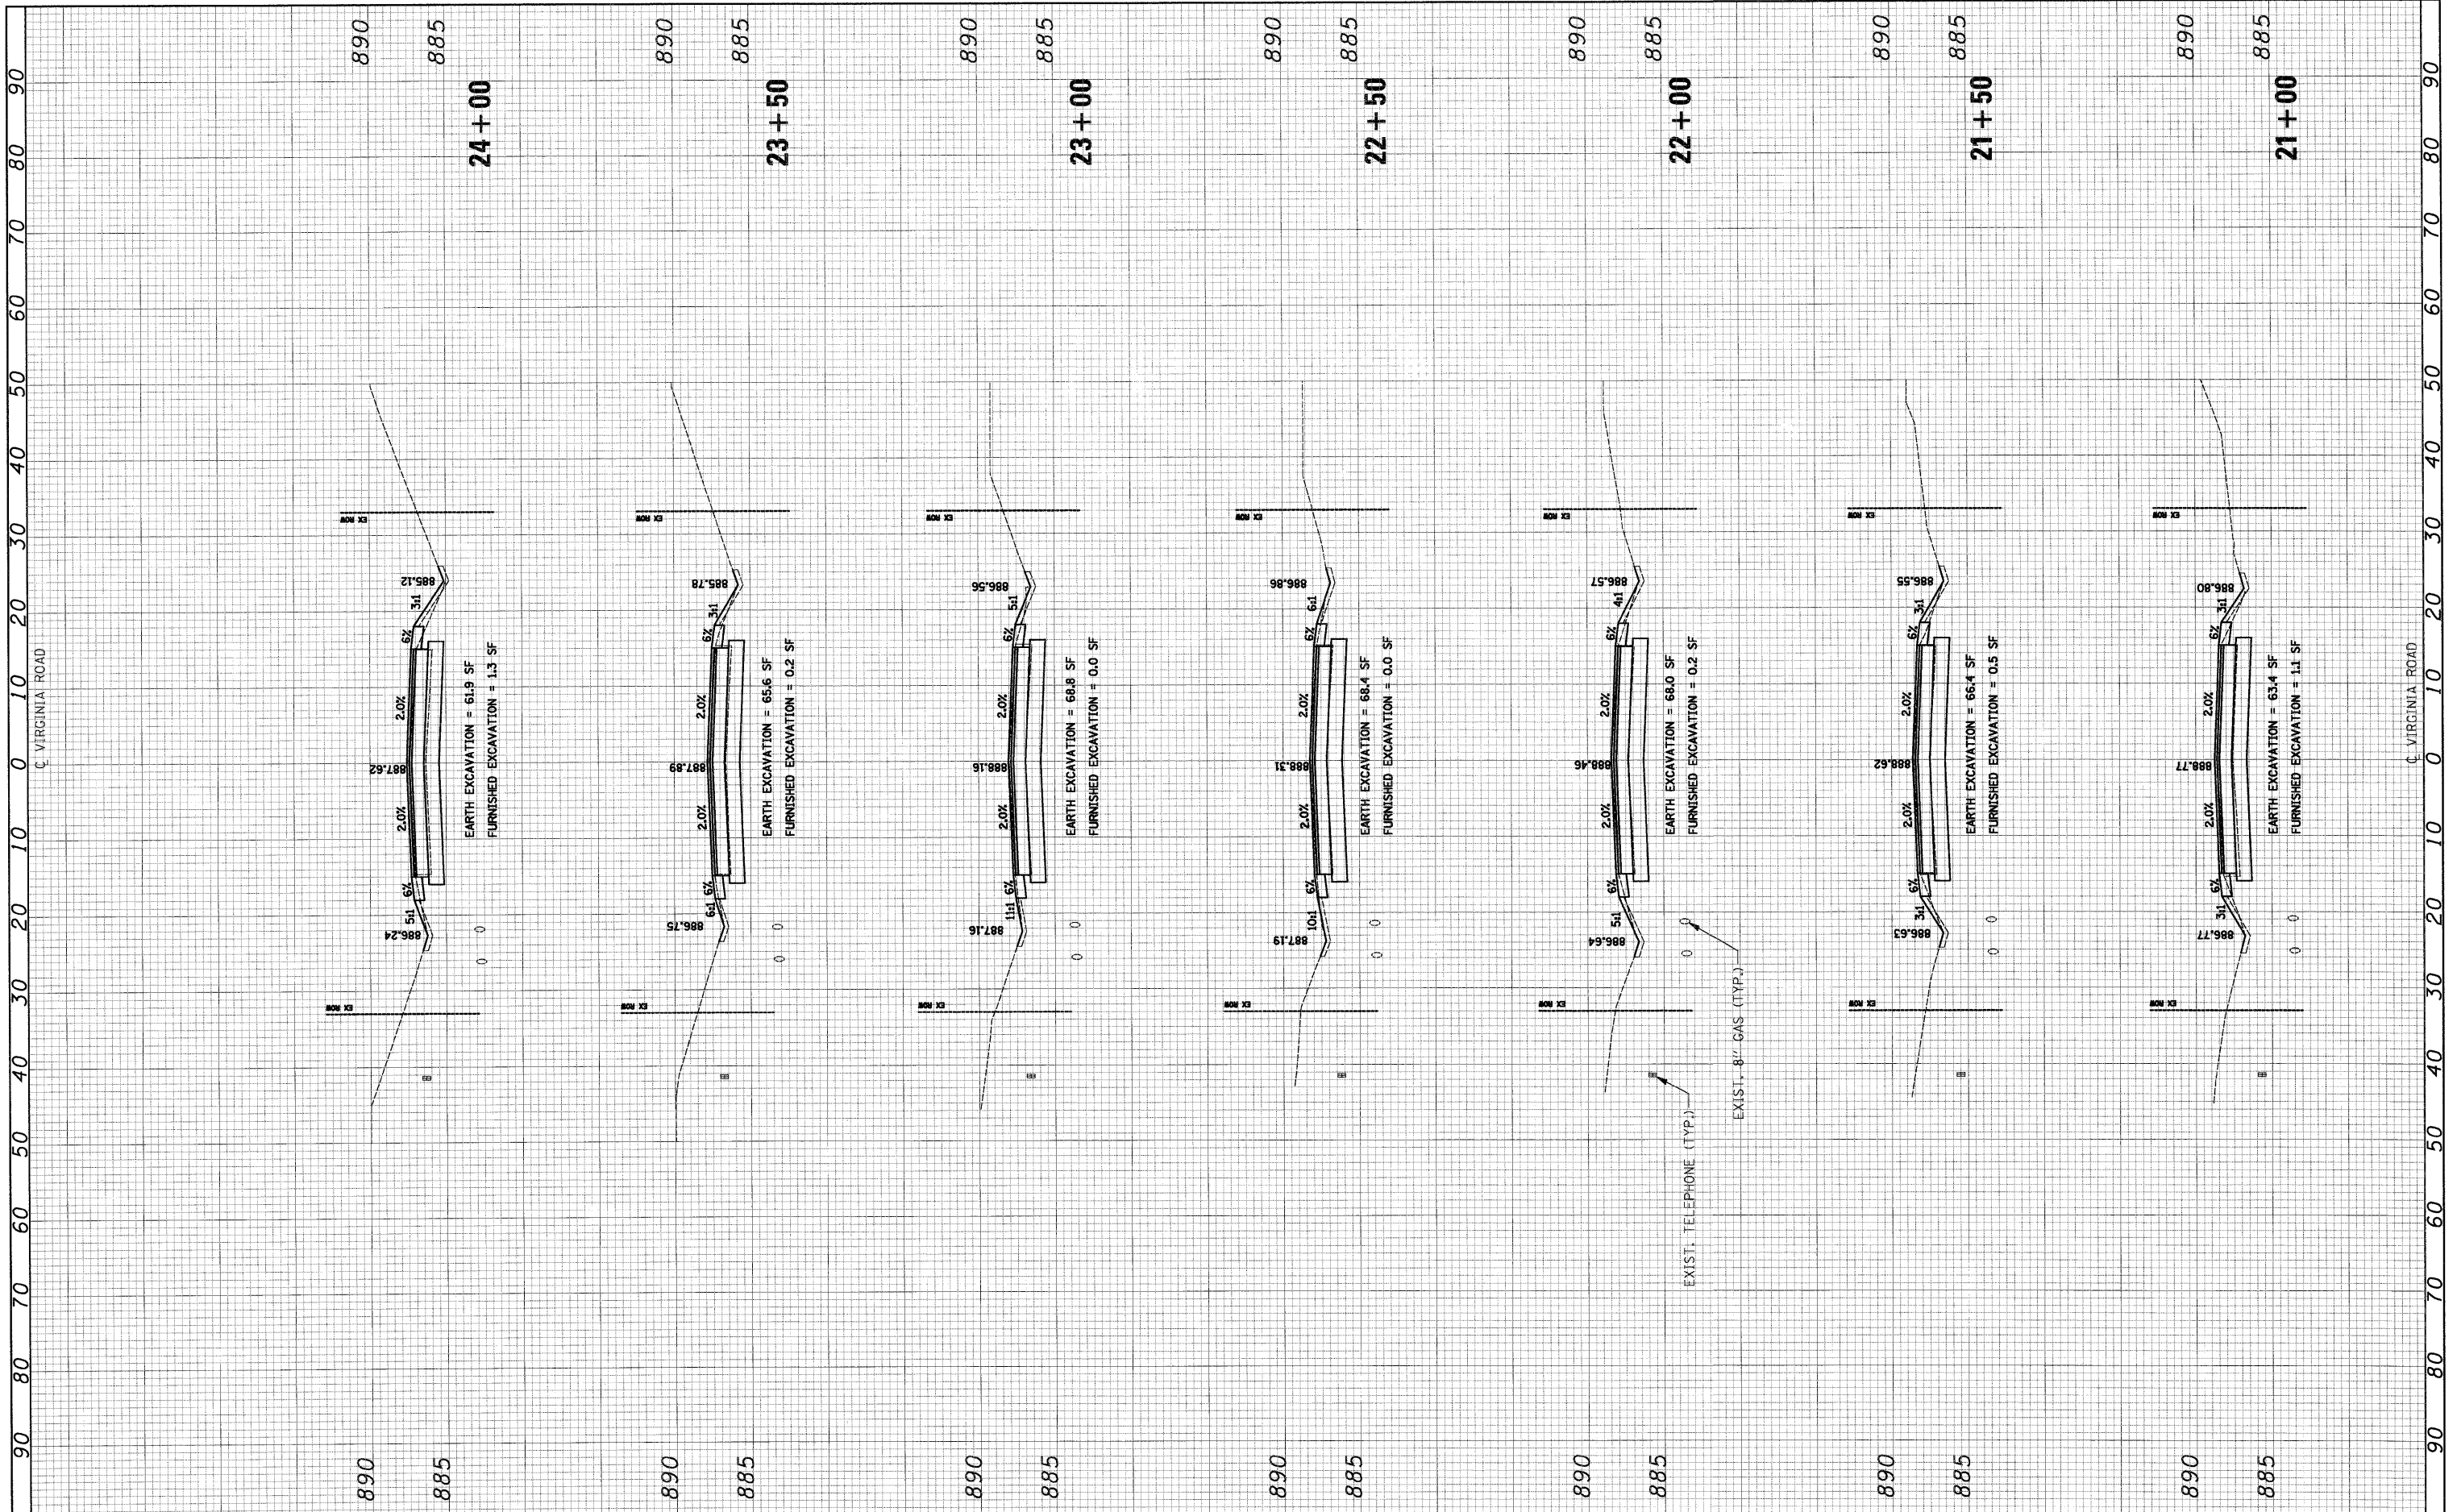

FILE NAME = J:\2211\cad\sheet\2211-sht-xs.dgn

USER NAME = ara  
 PLOT SCALE = 10.0000' / IN.  
 PLOT DATE = 5/27/2009

DESIGNED - RJD  
 DRAWN - ARA  
 CHECKED - GAB  
 DATE - 5-28-09

REVISED -  
 REVISED -  
 REVISED -  
 REVISED -

**STATE OF ILLINOIS  
 DEPARTMENT OF TRANSPORTATION**

**CROSS SECTIONS  
 VIRGINIA ROAD**

SCALE: 1"=10'H 1"=5'V SHEET NO. 3 OF 16 SHEETS STA. 21+00 TO STA. 24+00

F.A. RTE.	SECTION	COUNTY	TOTAL SHEETS	SHEET NO.
0121	03-00362-00-PV	MCHENRY	54	41
CONTRACT NO. 63195				
FED. ROAD DIST. NO. ILLINOIS FED. AID PROJECT: M-9003(255)				