


FINAL SURVEY SURVEYED PLOTTED NOTE BOOK NO. BY DATE

ORIGINAL SURVEY SURVEYED PLOTTED NOTE BOOK NO. BY DATE

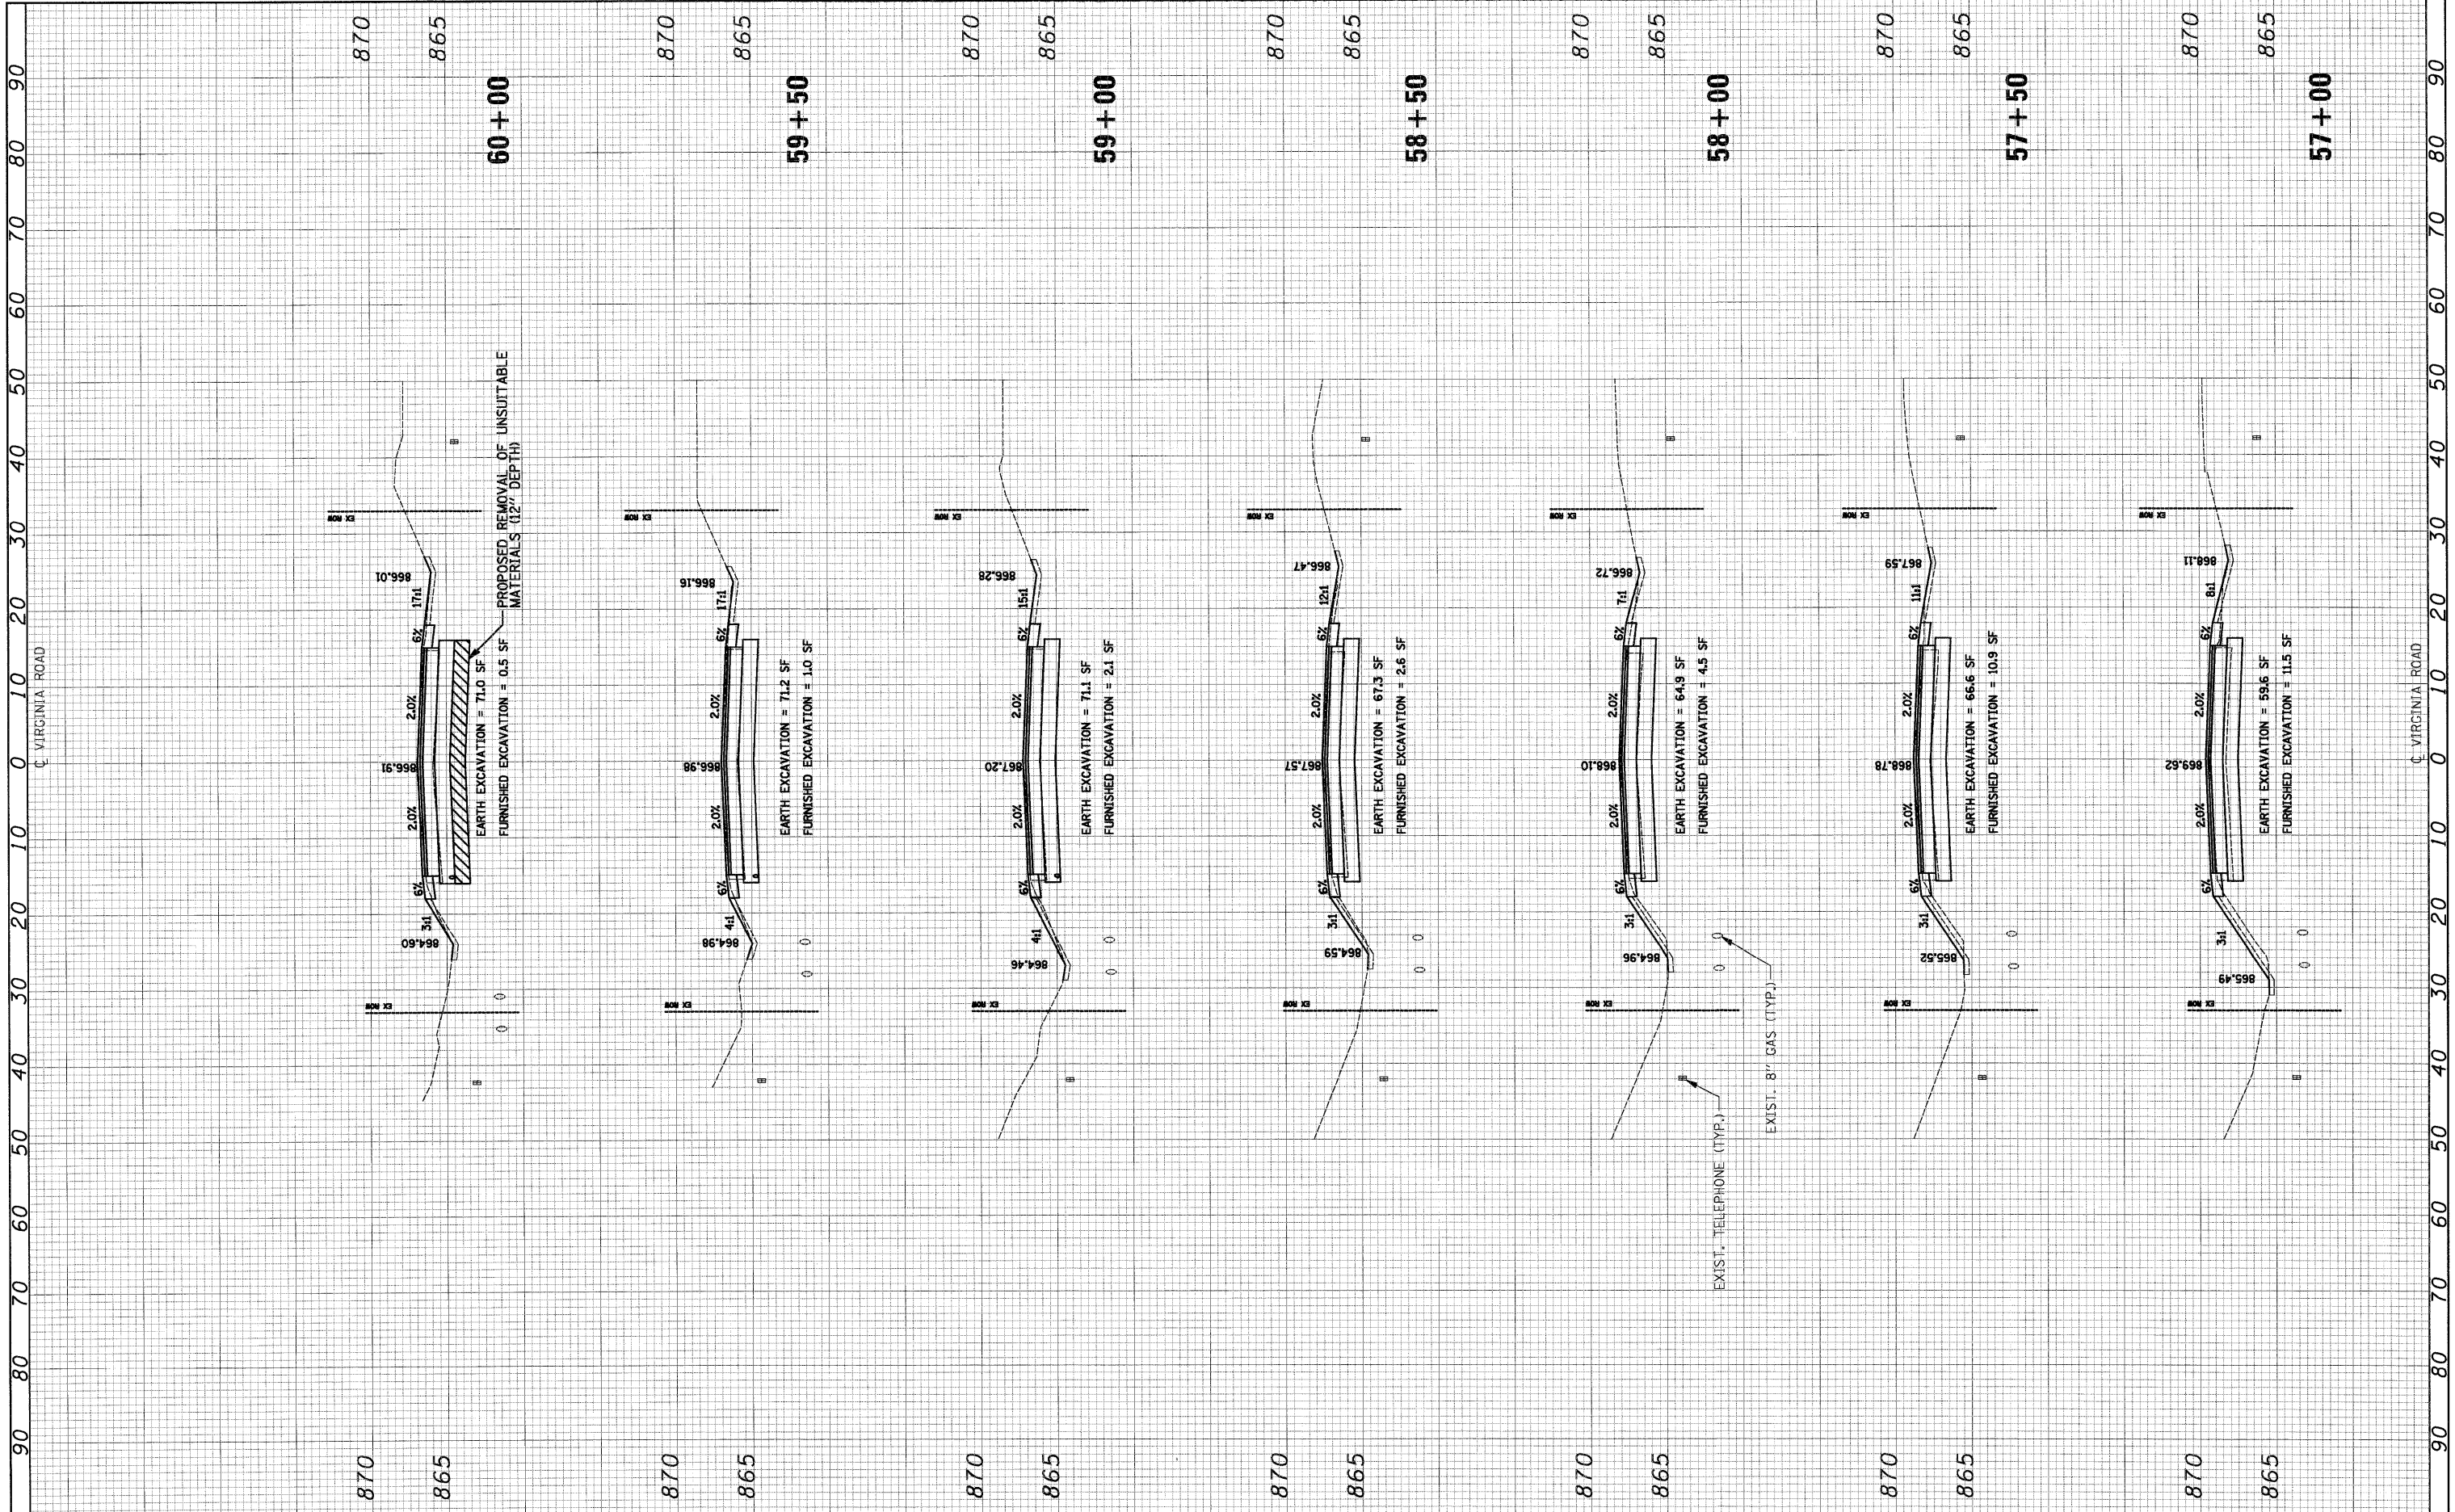

FILE NAME = J:\2211\cod\sheet\2211-sht-xa.dgn

USER NAME = ara  
 DESIGNED - RJD  
 DRAWN - ARA  
 CHECKED - GAB  
 DATE - 5-28-09

REVISED -  
 REVISED -  
 REVISED -  
 REVISED -

**STATE OF ILLINOIS  
 DEPARTMENT OF TRANSPORTATION**

**CROSS SECTIONS  
 VIRGINIA ROAD**  
 SCALE: 1"=10'H 1"=5'V SHEET NO. 8 OF 16 SHEETS STA. 57+00 TO STA. 60+00

F.A. RTE.	SECTION	COUNTY	TOTAL SHEETS	SHEET NO.
0121	03-00362-00-PV	MCHENRY	54	46
FED. ROAD DIST. NO.				ILLINOIS FED. AID PROJECT# M-9003(255)
CONTRACT NO. 63195				