


FINAL SURVEY PLOTTED SURVEY BOOK NO. BY DATE

ORIGINAL SURVEY PLOTTED SURVEY BOOK NO. BY DATE

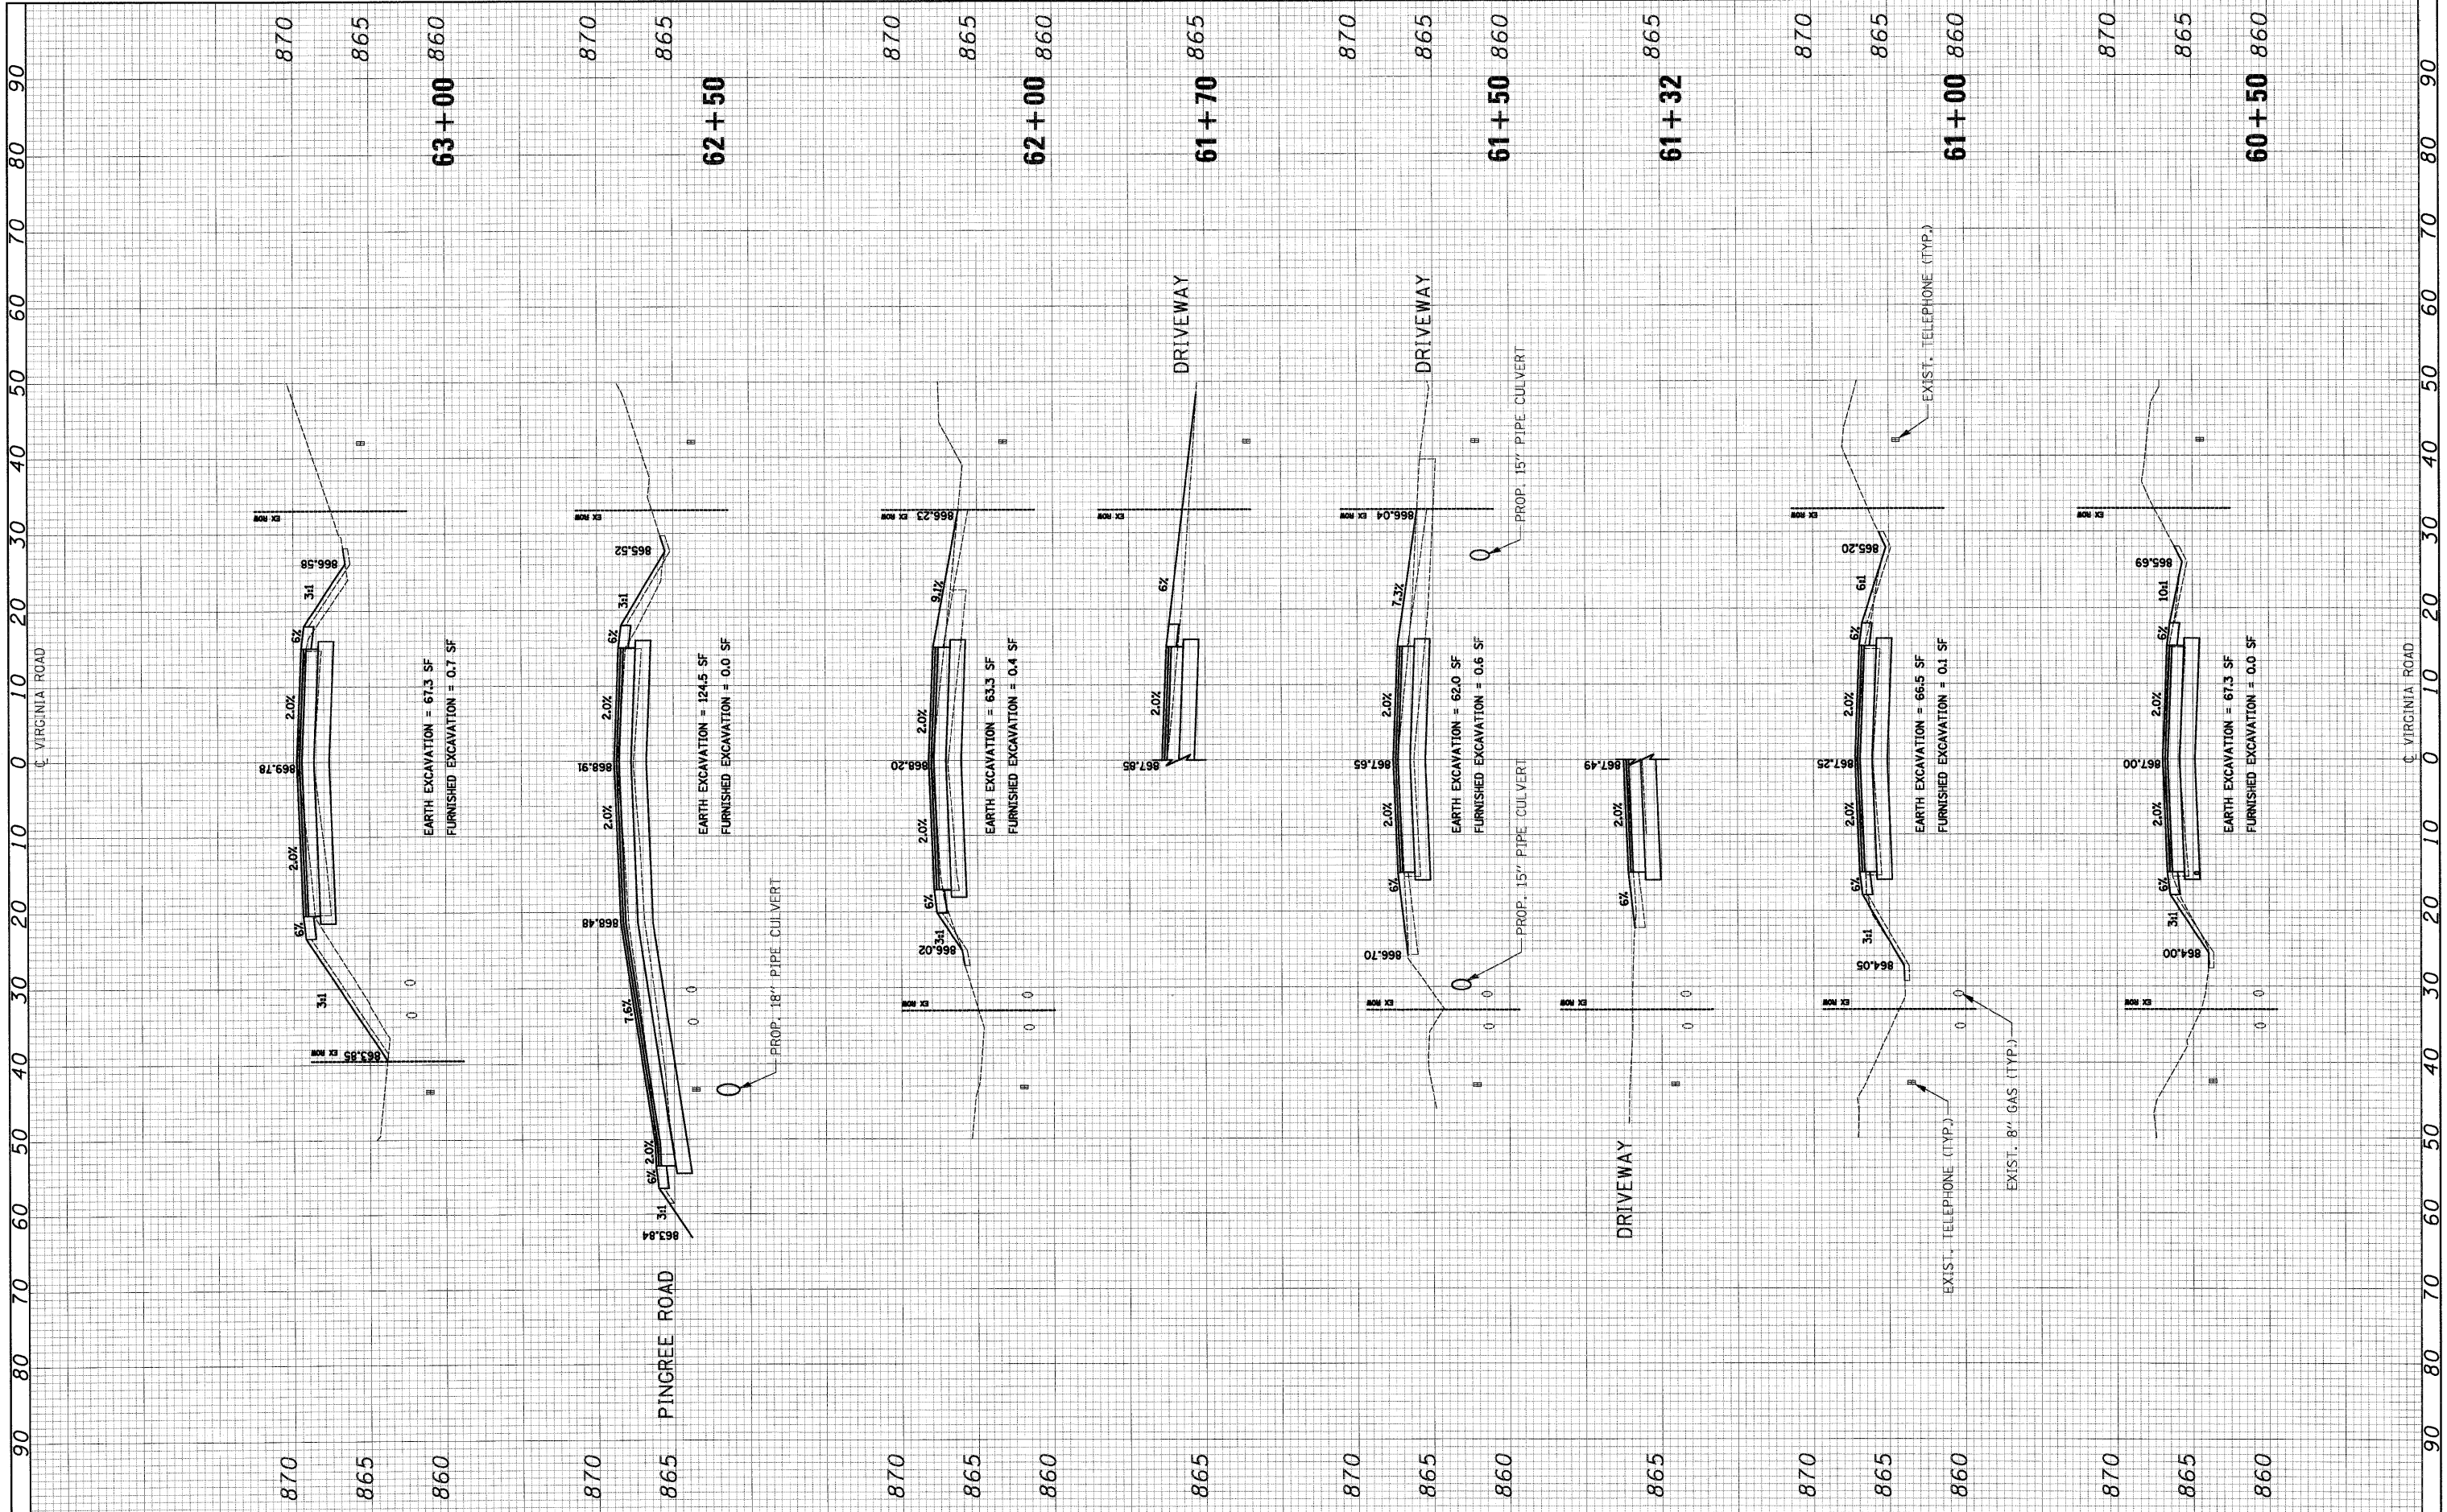

FILE NAME = J:\2211\cad\sheet\2211-sht-xs.dgn
 USER NAME = ara
 PLOT SCALE = 10.0000' / IN.
 PLOT DATE = 6/27/2009

DESIGNED - RJD
 DRAWN - ARA
 CHECKED - GAB
 DATE - 5-28-09

REVISED -
 REVISED -
 REVISED -
 REVISED -

**STATE OF ILLINOIS
 DEPARTMENT OF TRANSPORTATION**

**CROSS SECTIONS
 VIRGINIA ROAD**
 SCALE: 1"=10'H 1"=5'V SHEET NO. 9 OF 16 SHEETS STA. 60+50 TO STA. 63+00

F.A. RTE.	SECTION	COUNTY	TOTAL SHEETS	SHEET NO.
0121	03-00362-00-PV	MCHENRY	54	47
CONTRACT NO. 63195				
FED. ROAD DIST. NO. ILLINOIS FED. AID PROJECT: M-9003(255)				