


FINAL SURVEY	BY	DATE
NO. _____		
NOTE BOOK		
AREAS CHECKED		
NO. _____		

ORIGINAL SURVEY	BY	DATE
NO. _____		
NOTE BOOK		
AREAS CHECKED		
NO. _____		

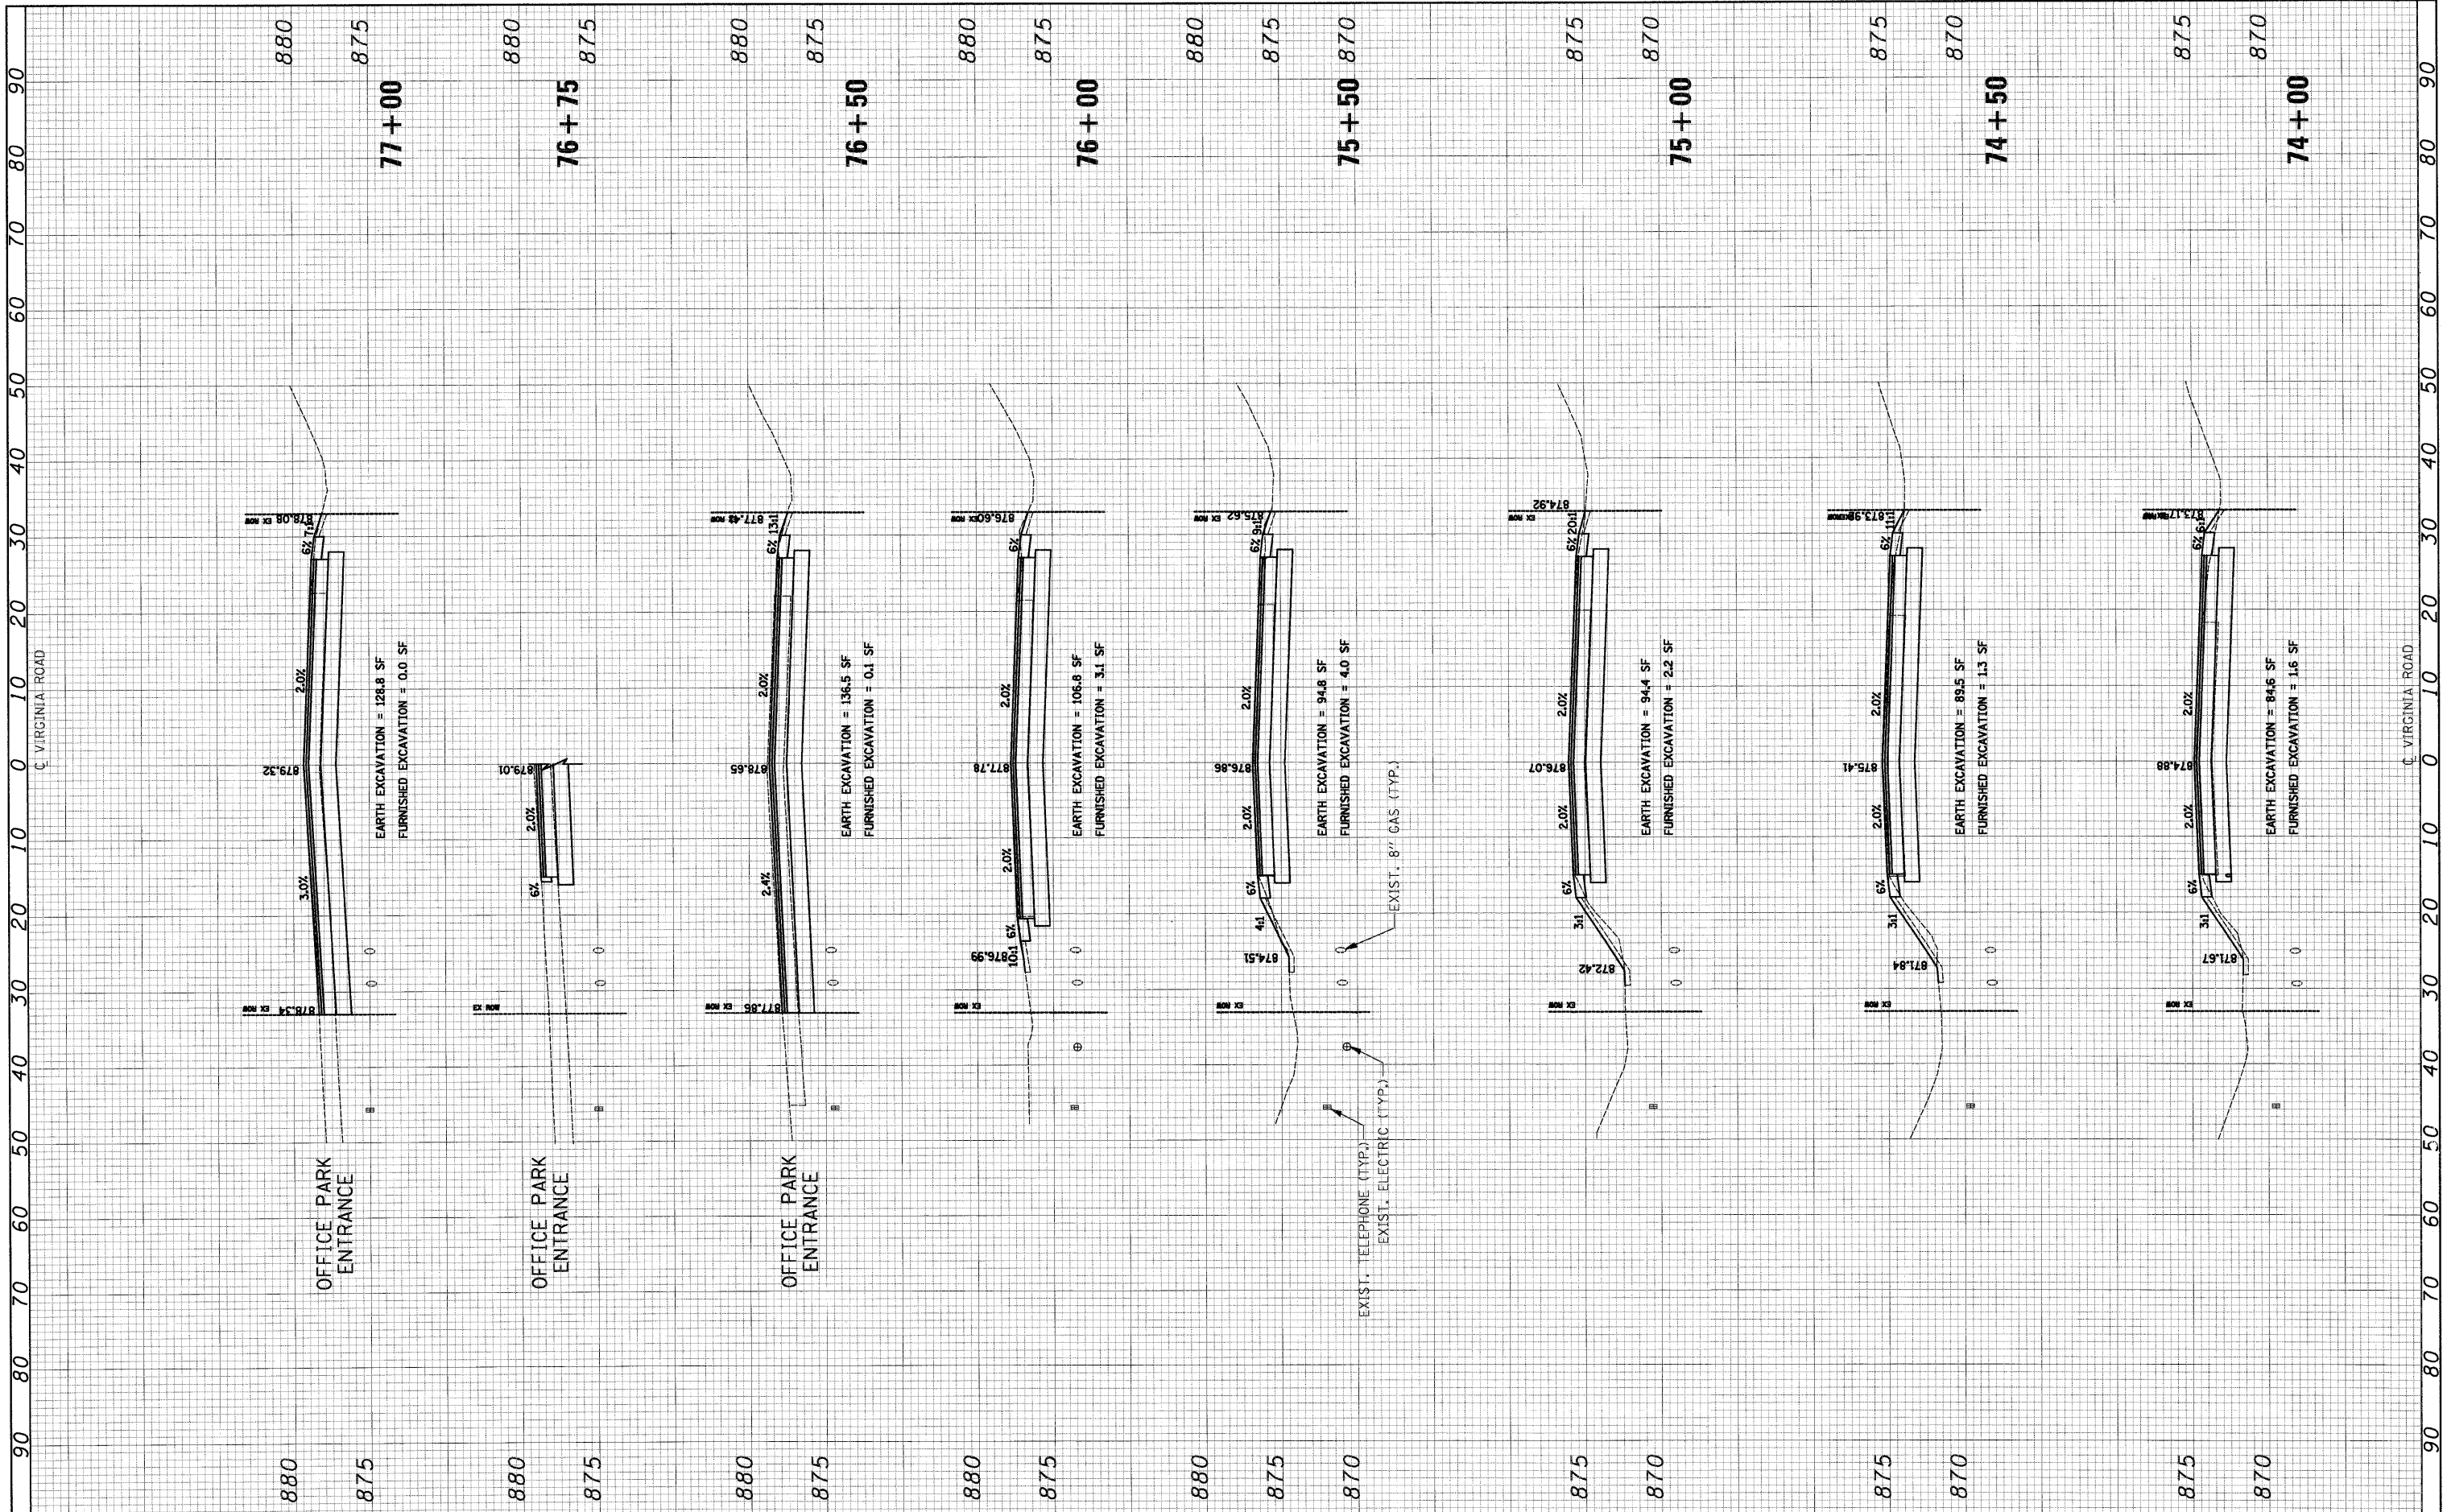

FILE NAME = J:\2211\cad\sheet\2211-sh1-x.s.dgn  
 USER NAME = ara  
 PLOT SCALE = 10.0000' / IN.  
 PLOT DATE = 5/27/2009

DESIGNED - RJD	REVISED -
DRAWN - ARA	REVISED -
CHECKED - GAB	REVISED -
DATE - 5-28-09	REVISED -

DESIGNED - RJD	REVISED -
DRAWN - ARA	REVISED -
CHECKED - GAB	REVISED -
DATE - 5-28-09	REVISED -

**STATE OF ILLINOIS  
DEPARTMENT OF TRANSPORTATION**

**CROSS SECTIONS  
VIRGINIA ROAD**

SCALE: 1"=10'H 1"=5'V SHEET NO. 13 OF 16 SHEETS STA. 74+00 TO STA. 77+00

F.A. RTE.	SECTION	COUNTY	TOTAL SHEETS	SHEET NO.
0121	03-00362-00-PV	MCHENRY	54	51
CONTRACT NO. 63195				
FED. ROAD DIST. NO. ILLINOIS/FED. AID PROJECT: M-9003(255)				