


FINAL SURVEY	DATE
PLOTTED	BY
NOTE BOOK	SURVEYED
AREAS	TEMP.
CHECKED	AREAS
NO.	CHECKED

ORIGINAL SURVEY	DATE
PLOTTED	BY
NOTE BOOK	SURVEYED
AREAS	TEMP.
CHECKED	AREAS
NO.	CHECKED

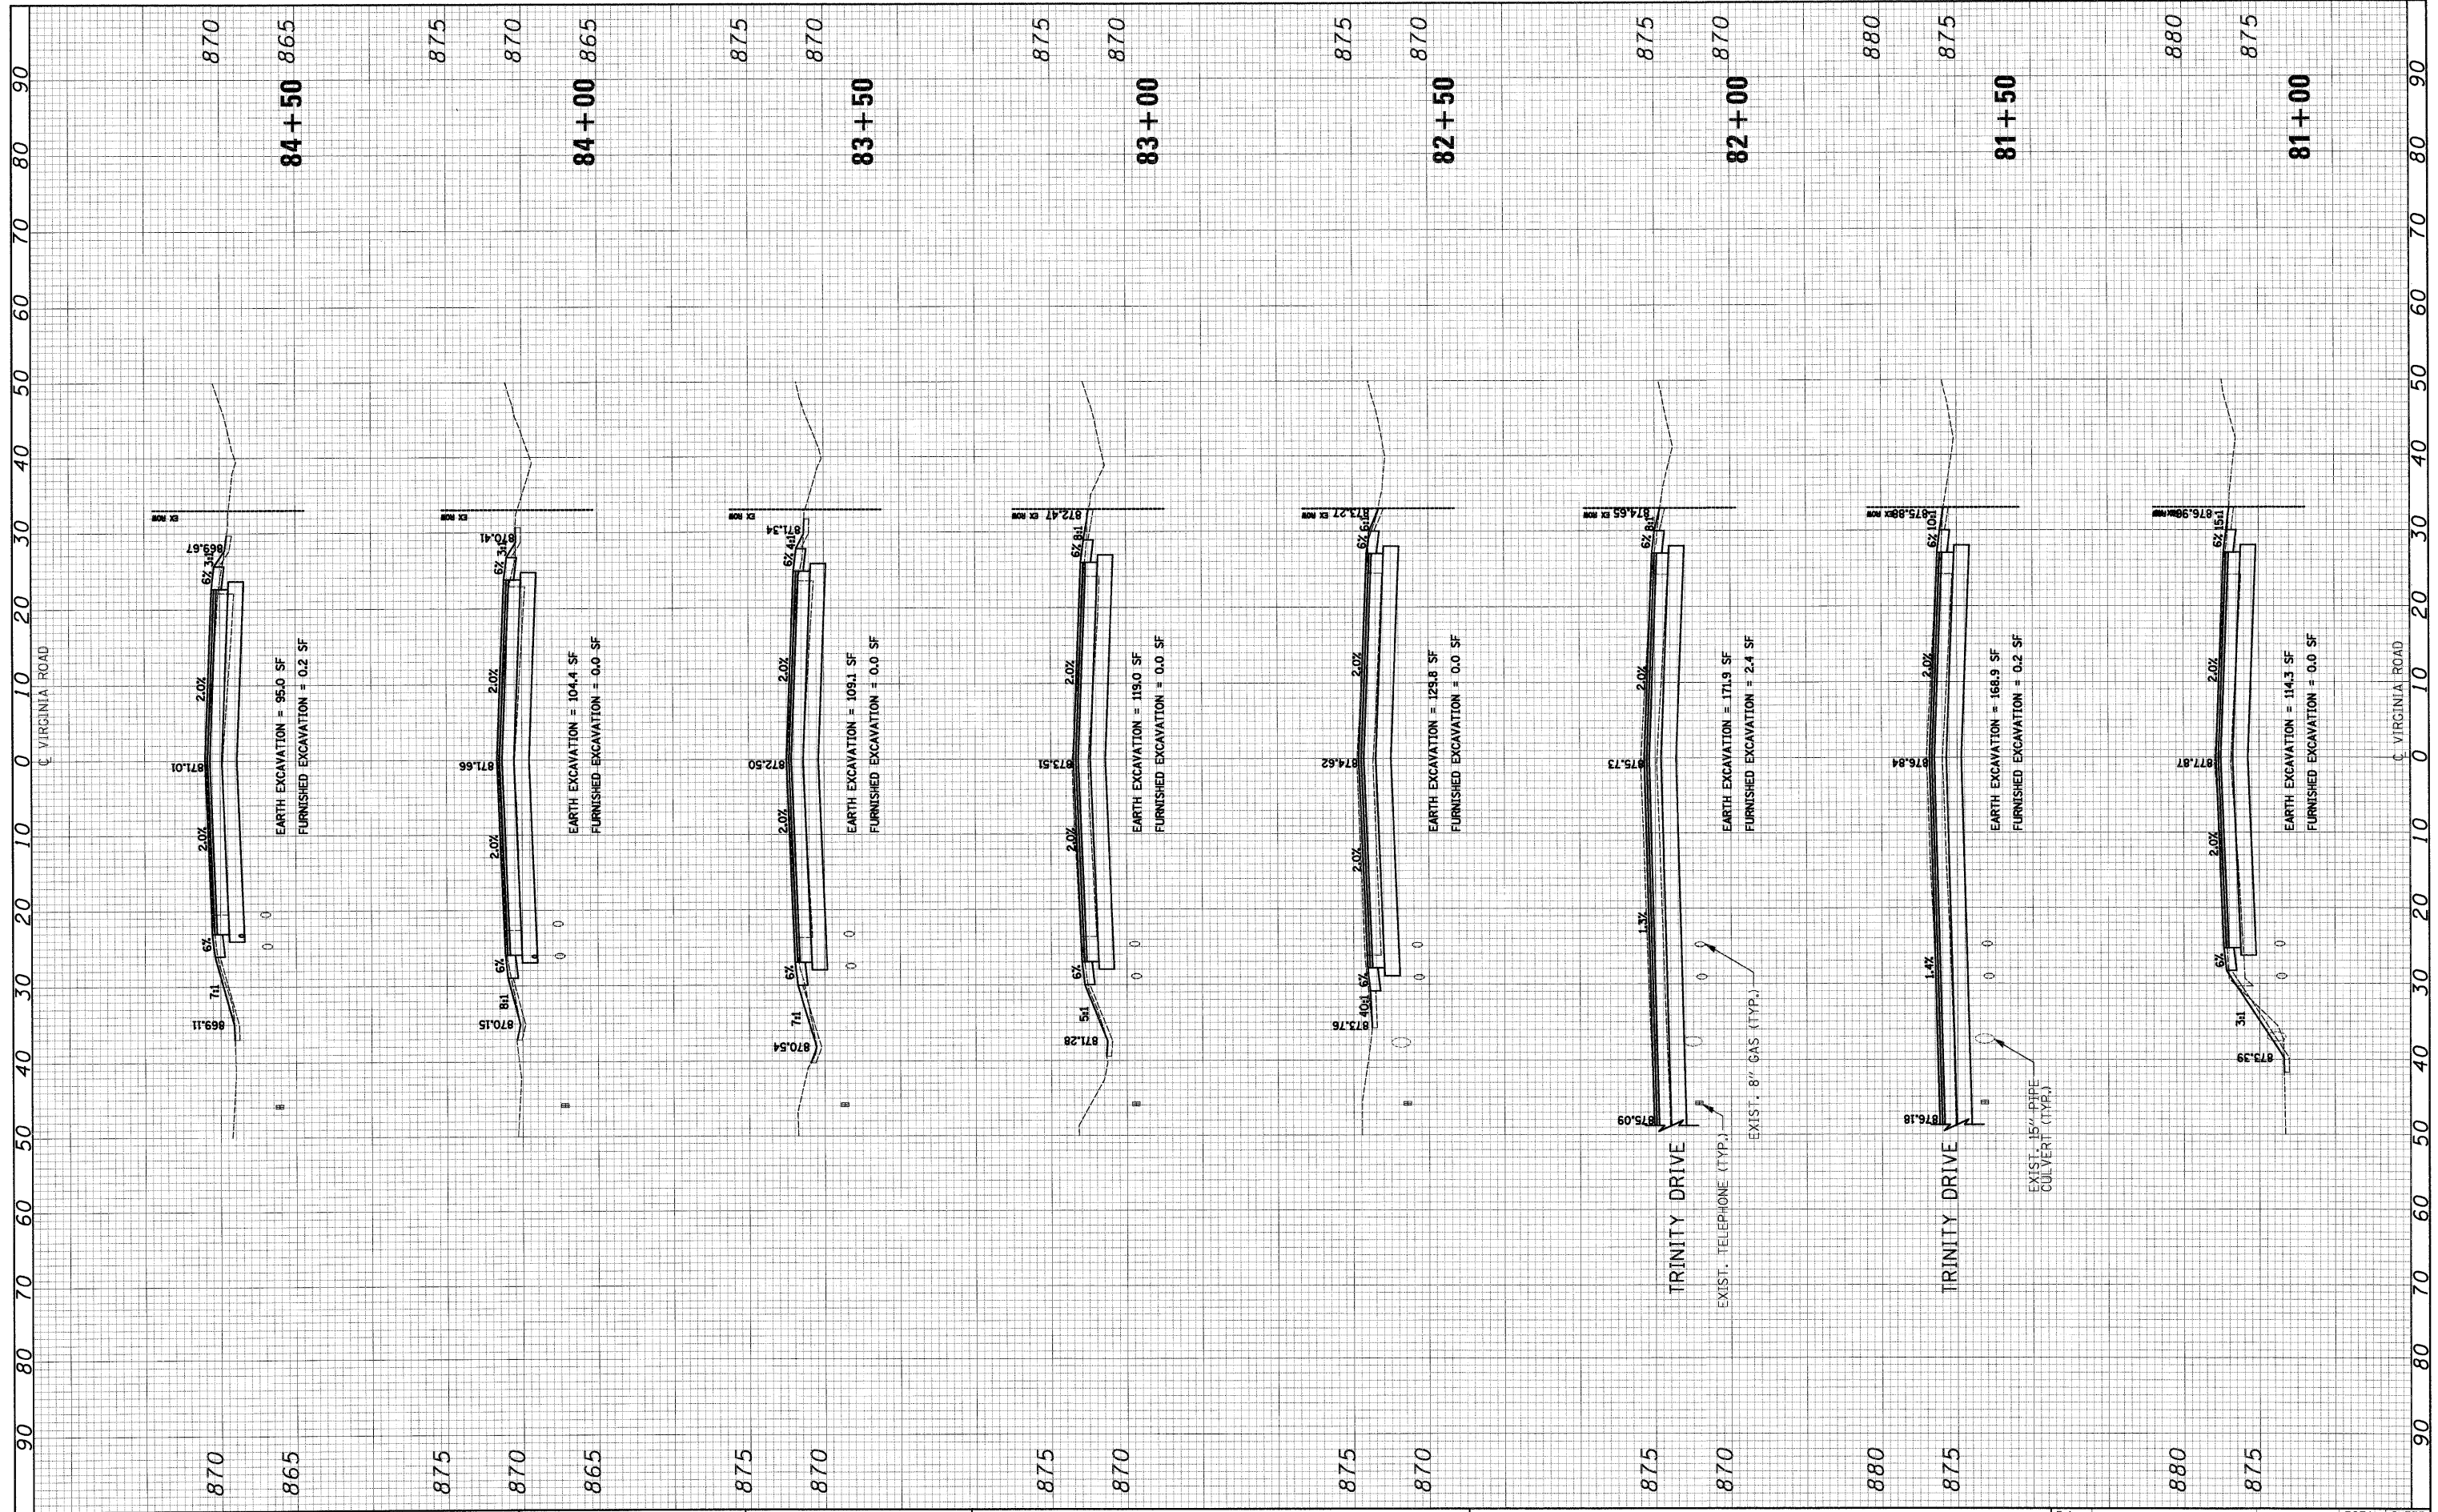

FILE NAME = J:\2211\cod\sheet\2211-sh1-xa.dgn

USER NAME = ara
 DESIGNED - RJD
 DRAWN - ARA
 CHECKED - GAB
 DATE - 5-28-09

REVISED -
 REVISED -
 REVISED -
 REVISED -

**STATE OF ILLINOIS
 DEPARTMENT OF TRANSPORTATION**

**CROSS SECTIONS
 VIRGINIA ROAD**

SCALE: 1"=10'H 1"=5'V SHEET NO. 15 OF 16 SHEETS STA. 81+00 TO STA. 84+50

F.A. RTE.	SECTION	COUNTY	TOTAL SHEETS	SHEET NO.
0121	03-00362-00-PV	MCHENRY	54	53
CONTRACT NO. 63195				
FED. ROAD DIST. NO. ILLINOIS FED. AID PROJECT: M-9003(255)				