


FINAL SURVEY BY DATE  
 SURVEYED TO DATE  
 PLOTTED TO DATE  
 NOTE BOOK NO.  
 AREAS CHECKED

ORIGINAL SURVEY BY DATE  
 SURVEYED TO DATE  
 PLOTTED TO DATE  
 NOTE BOOK NO.  
 AREAS CHECKED

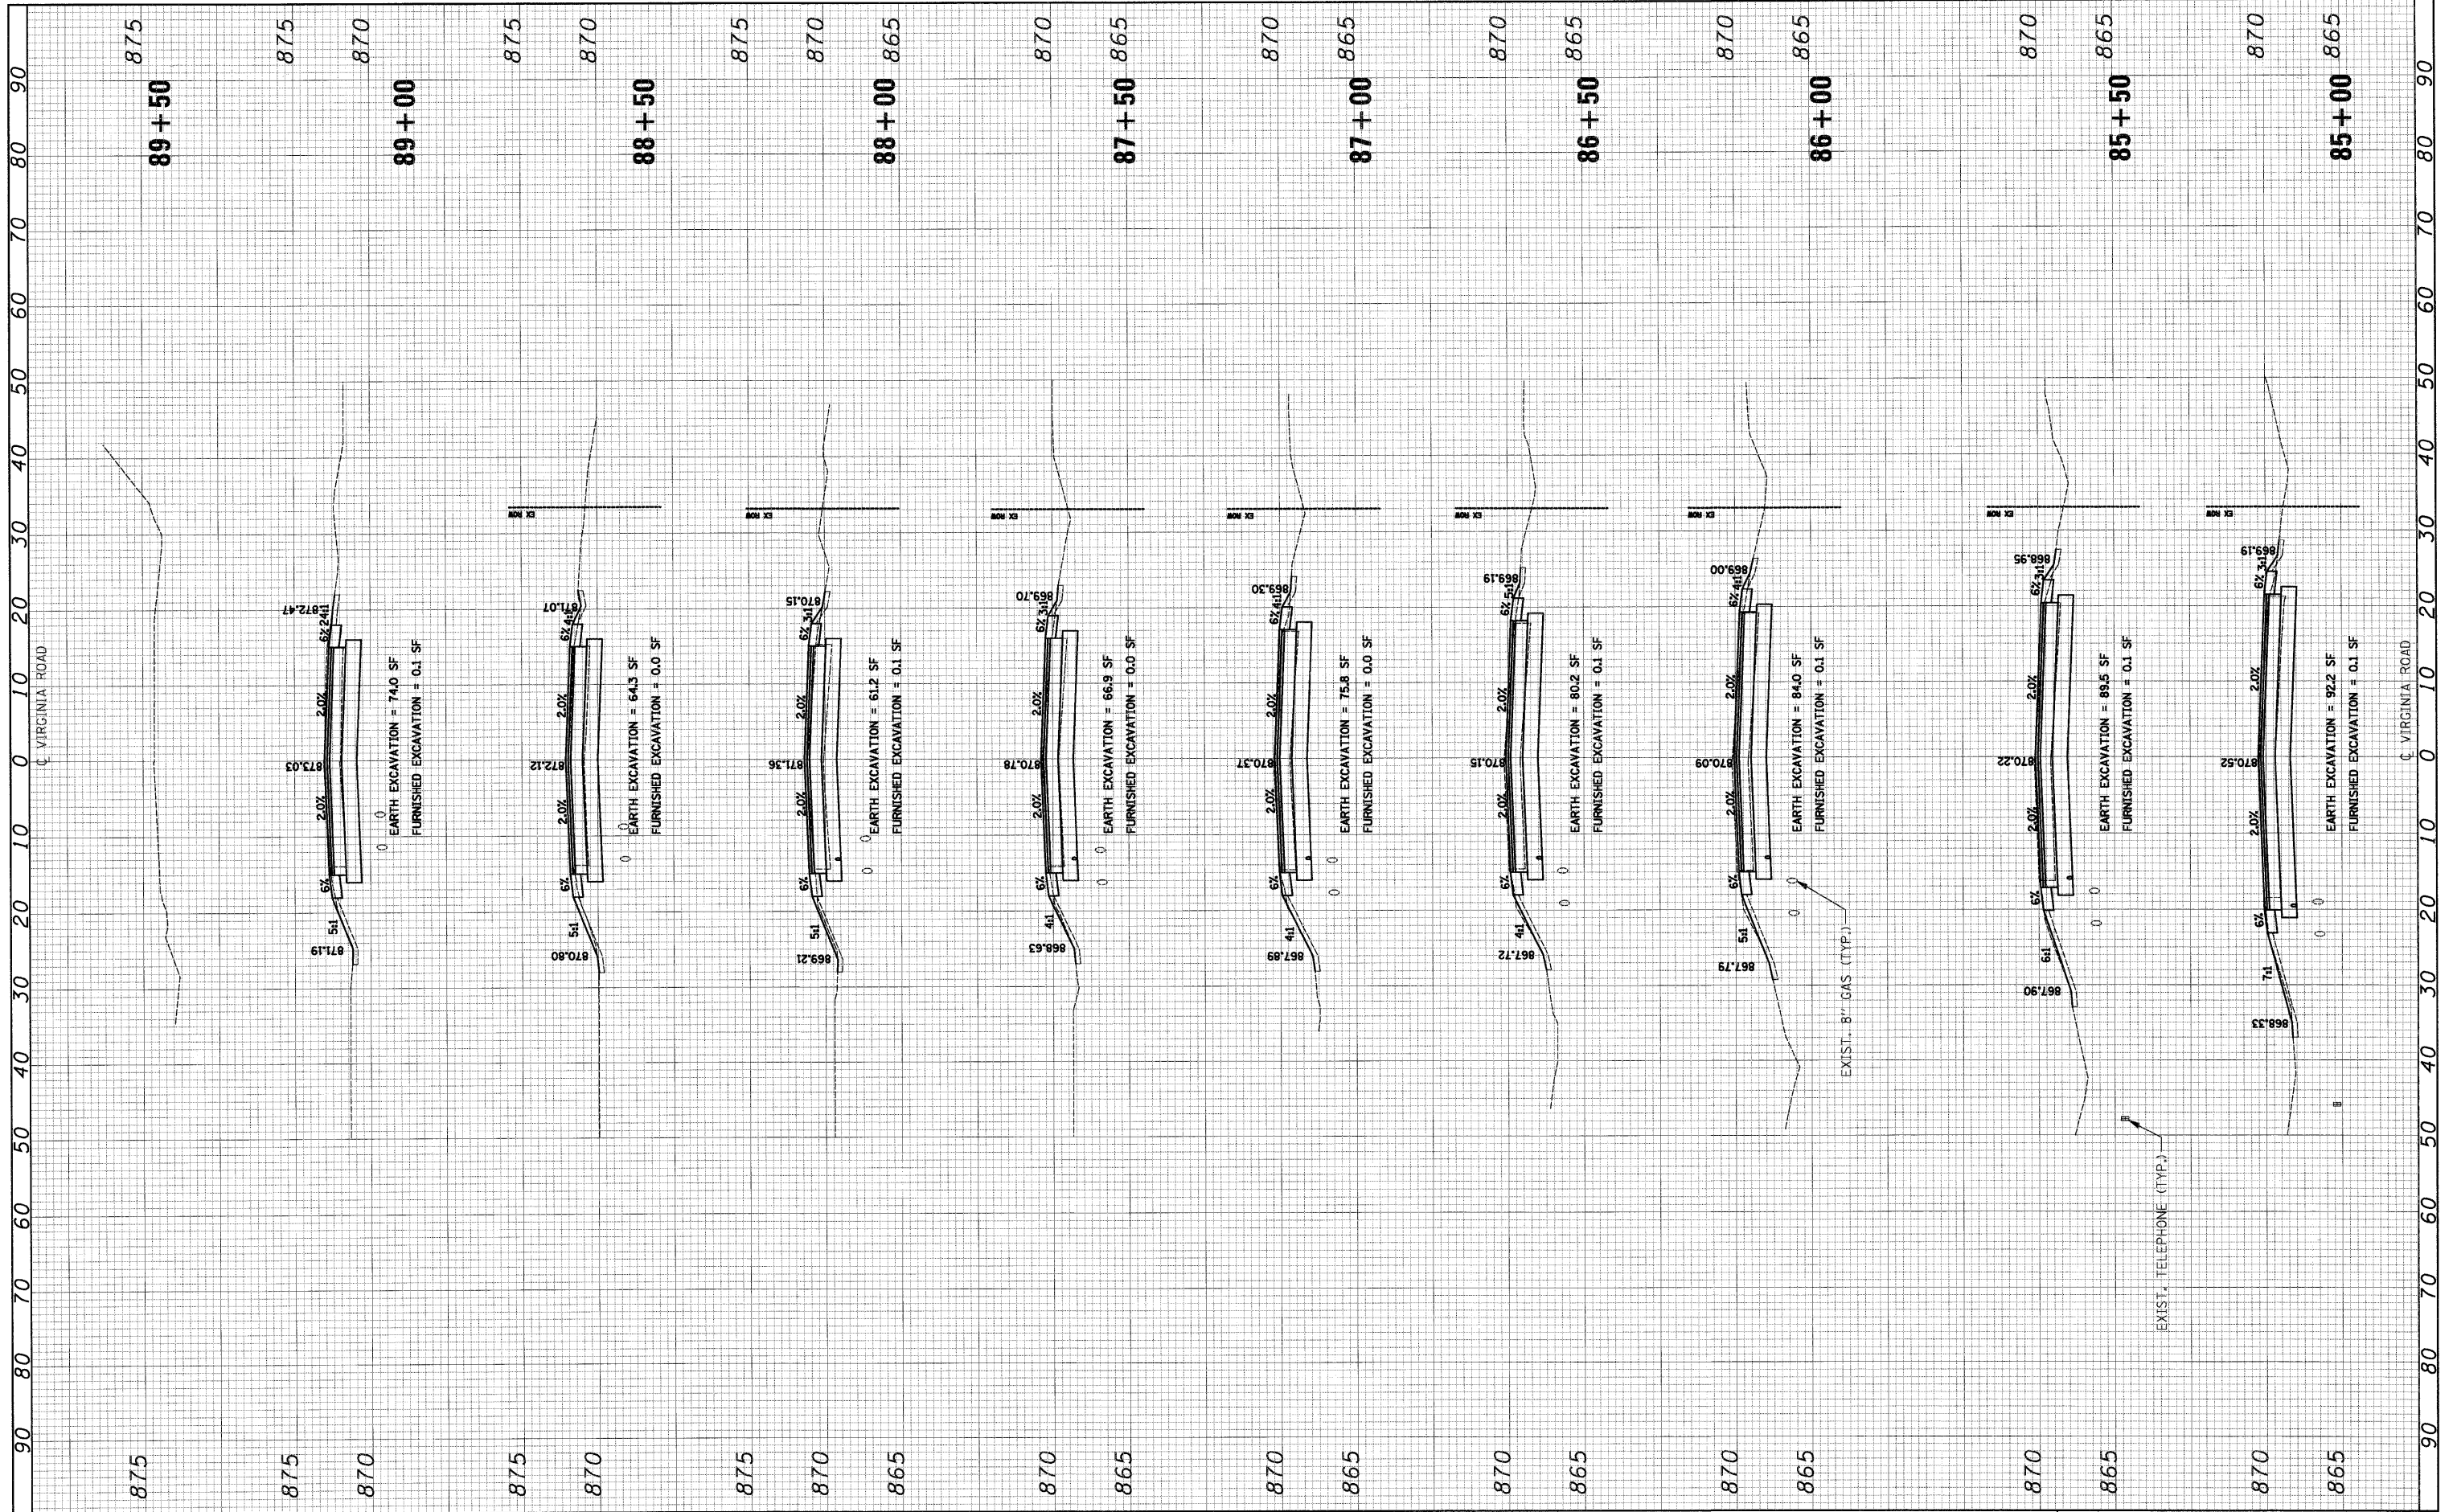

FILE NAME - J:\2211\road\sheet\2211-sht-xs.dgn  
 USER NAME - ora  
 PLOT SCALE = 10.0000' / IN.  
 PLOT DATE = 5/27/2009

DESIGNED - RJD	REVISED -
DRAWN - ARA	REVISED -
CHECKED - GAB	REVISED -
DATE - 5-28-09	REVISED -

**STATE OF ILLINOIS  
 DEPARTMENT OF TRANSPORTATION**

**CROSS SECTIONS  
 VIRGINIA ROAD**

SCALE: 1"=10'H 1"=5'V SHEET NO. 16 OF 16 SHEETS STA. 85+00 TO STA. 89+50

F.A. RTE. 0121	SECTION 03-00362-00-PV	COUNTY MCHENRY	TOTAL SHEETS 54	SHEET NO. 54
CONTRACT NO. 63195				
FED. ROAD DIST. NO. ILLINOIS FED. AID PROJECT: M-9003(255)				