
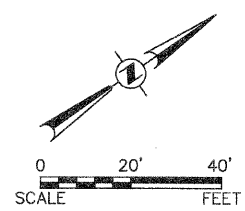




**Engineering Enterprises, Inc.**

F.A.U. RTE.	SECTION	COUNTY	TOTAL SHEETS	SHEET NO.
1680	05-00038-00-PV	KANE/KENDALL	130	22
STA.	TO STA.			
FED. ROAD DIST. NO. -	ILLINOIS	FED. AID PROJECT		

PLAN	SURVEYED	DATE
NOTE BOOK NO.	PLOTTED	
	CHECKED	
	BY	
	DATE	

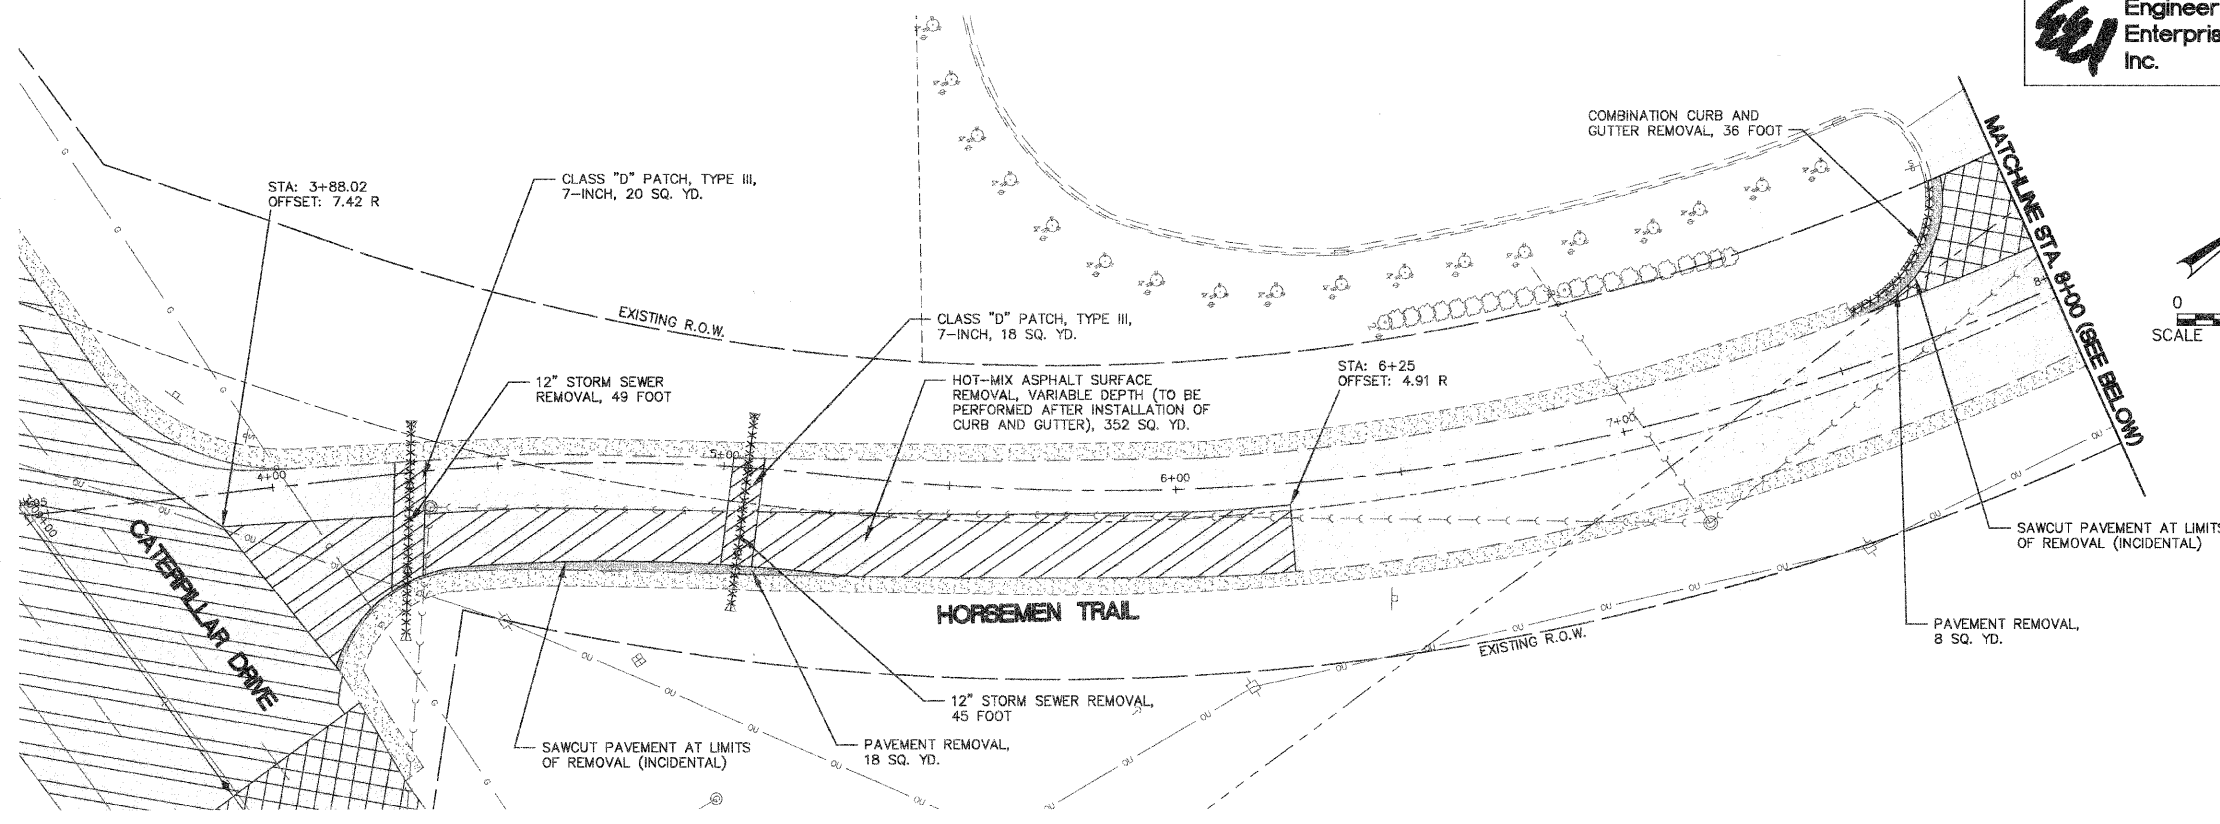

PROFILE	SURVEYED	DATE
NOTE BOOK NO.	PLOTTED	
	CHECKED	
	BY	
	DATE	

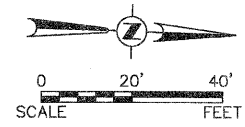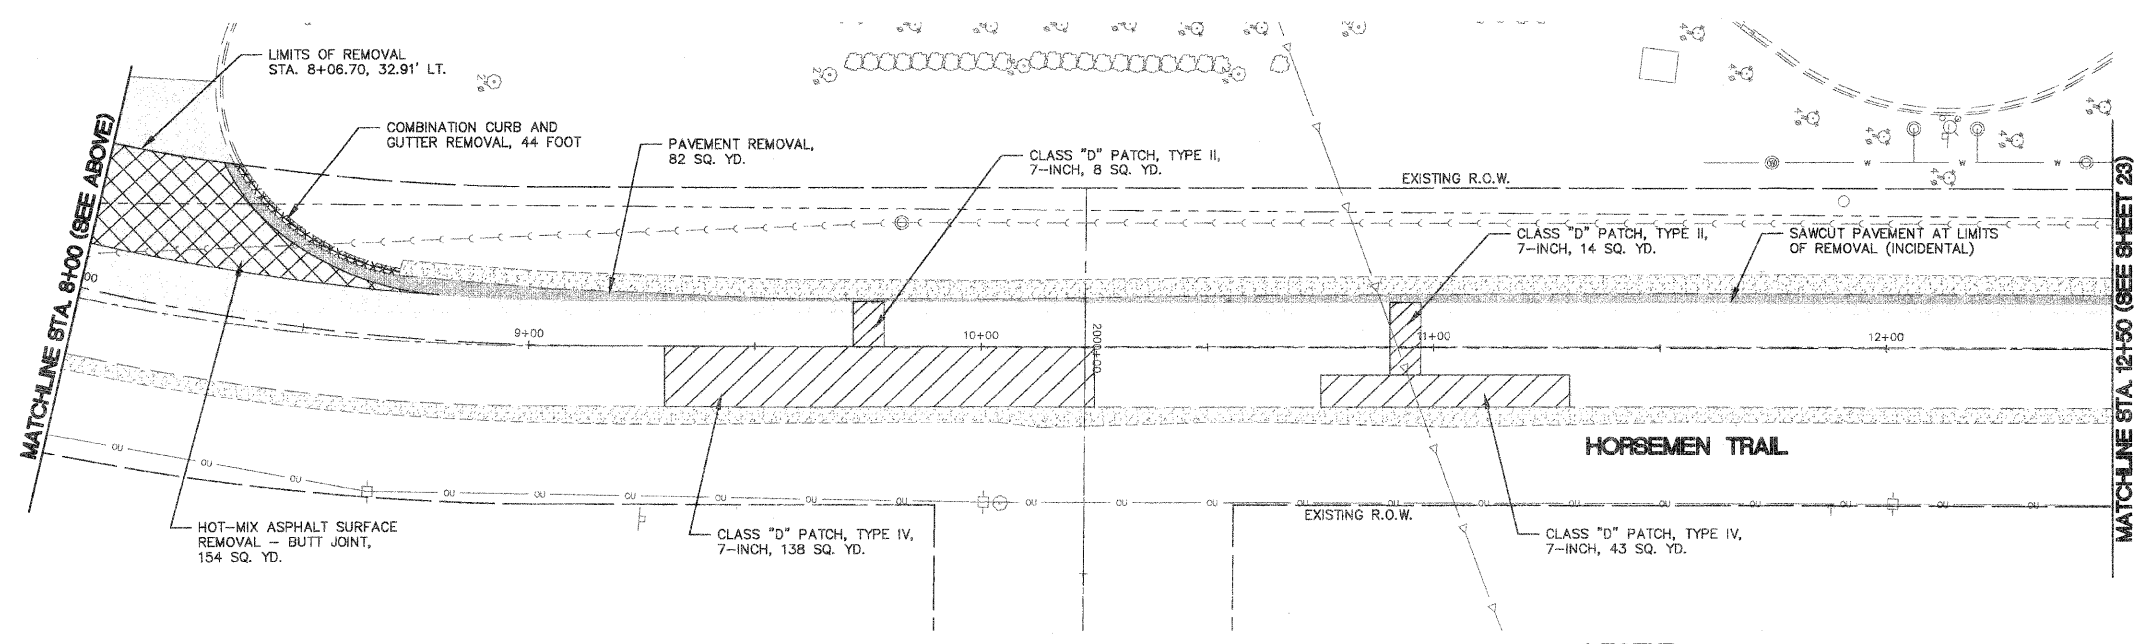

- LEGEND**
- HOT-MIX ASPHALT SURFACE REMOVAL
  - EXISTING PAVEMENT
  - PAVEMENT REMOVAL
  - PAVED SHOULDER REMOVAL
  - CLASS "D" PATCH
  - HOT-MIX ASPHALT SURFACE REMOVAL - BUTT JOINT

REVISIONS	
NAME	DATE

ILLINOIS DEPARTMENT OF TRANSPORTATION

## HORSEMEN TRAIL EXISTING CONDITIONS AND REMOVAL PLAN

SCALE: \_\_\_\_\_ DRAWN BY: KKP  
DATE: 03-26-09 CHECKED BY: TVW