



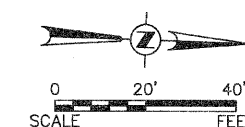

F.A.U. RTE.	SECTION	COUNTY	TOTAL SHEETS	SHEET NO.
1680	05-00038-00-PV	KANE/KENDALL	130	23
STA.	TO STA.			
FED. ROAD DIST. NO. -	ILLINOIS	FED. AID PROJECT		

PLAN	SURVEYED	DATE
NOTE BOOK NO.	PLOTTED	
	CHECKED	
	BY	
	DATE	

PROFILE	SURVEYED	DATE
NOTE BOOK NO.	PLOTTED	
	CHECKED	
	BY	
	DATE	

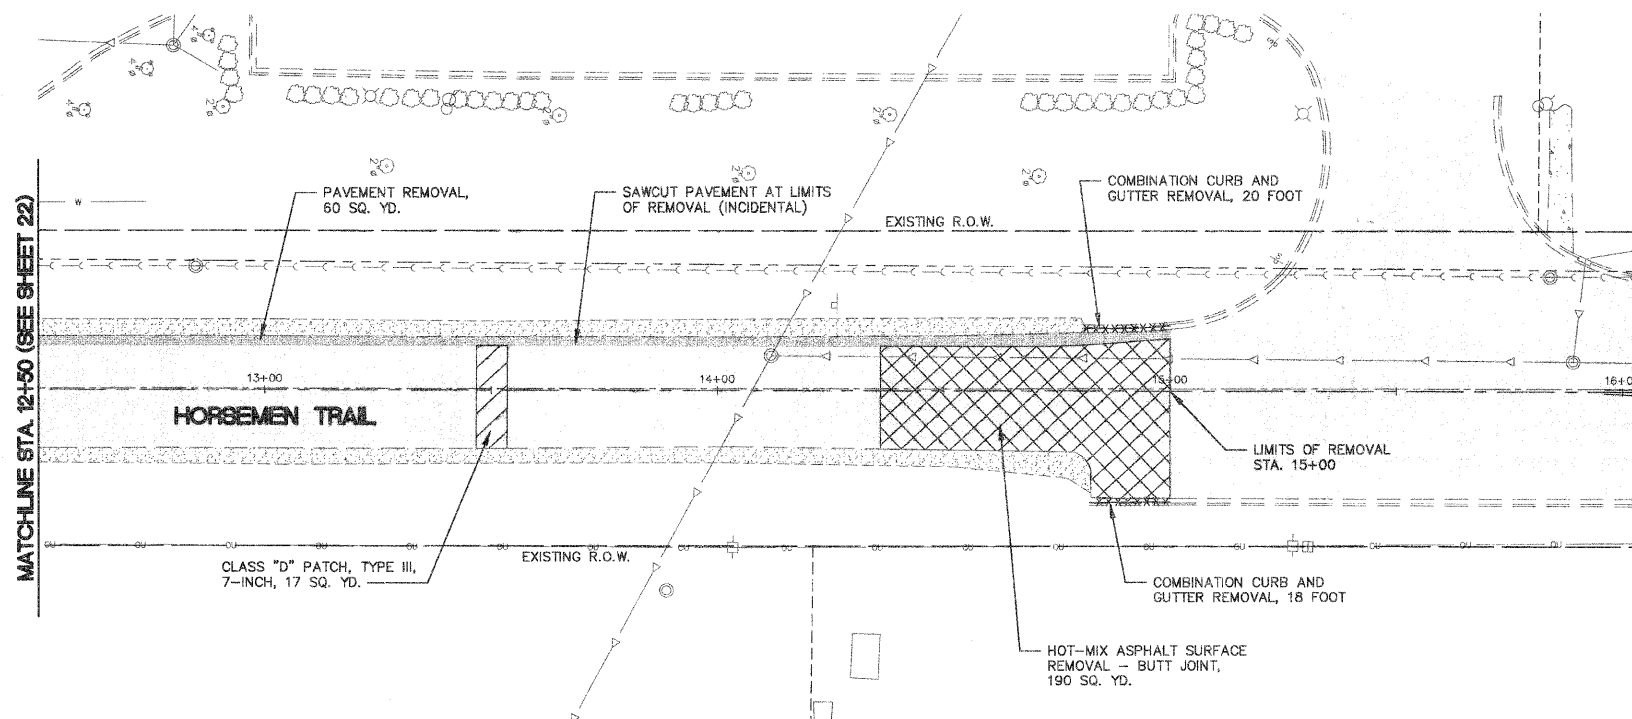

NOTE:
SEE STRIPING AND SIGNAGE
PLAN FOR CONTINUATION OF
CONSTRUCTION LIMITS

LEGEND

	HOT-MIX ASPHALT SURFACE REMOVAL
	EXISTING PAVEMENT
	PAVEMENT REMOVAL
	PAVED SHOULDER REMOVAL
	CLASS "D" PATCH
	HOT-MIX ASPHALT SURFACE REMOVAL - BUTT JOINT

REVISIONS	
NAME	DATE

ILLINOIS DEPARTMENT OF TRANSPORTATION

HORSEMEN TRAIL EXISTING CONDITIONS AND REMOVAL PLAN

SCALE: DATE: 03-26-09 DRAWN BY: KKP CHECKED BY: TVW