



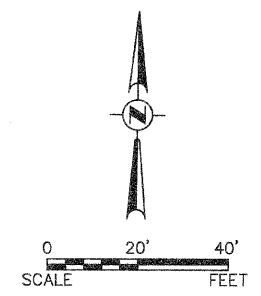

F.A.U. RTE.	SECTION	COUNTY	TOTAL SHEETS	SHEET NO.
1680	05-00038-00-PV	KANE/KENDALL	130	27
STA.	TO STA.			
FED. ROAD DIST. NO.	ILLINOIS	FED. AID PROJECT		

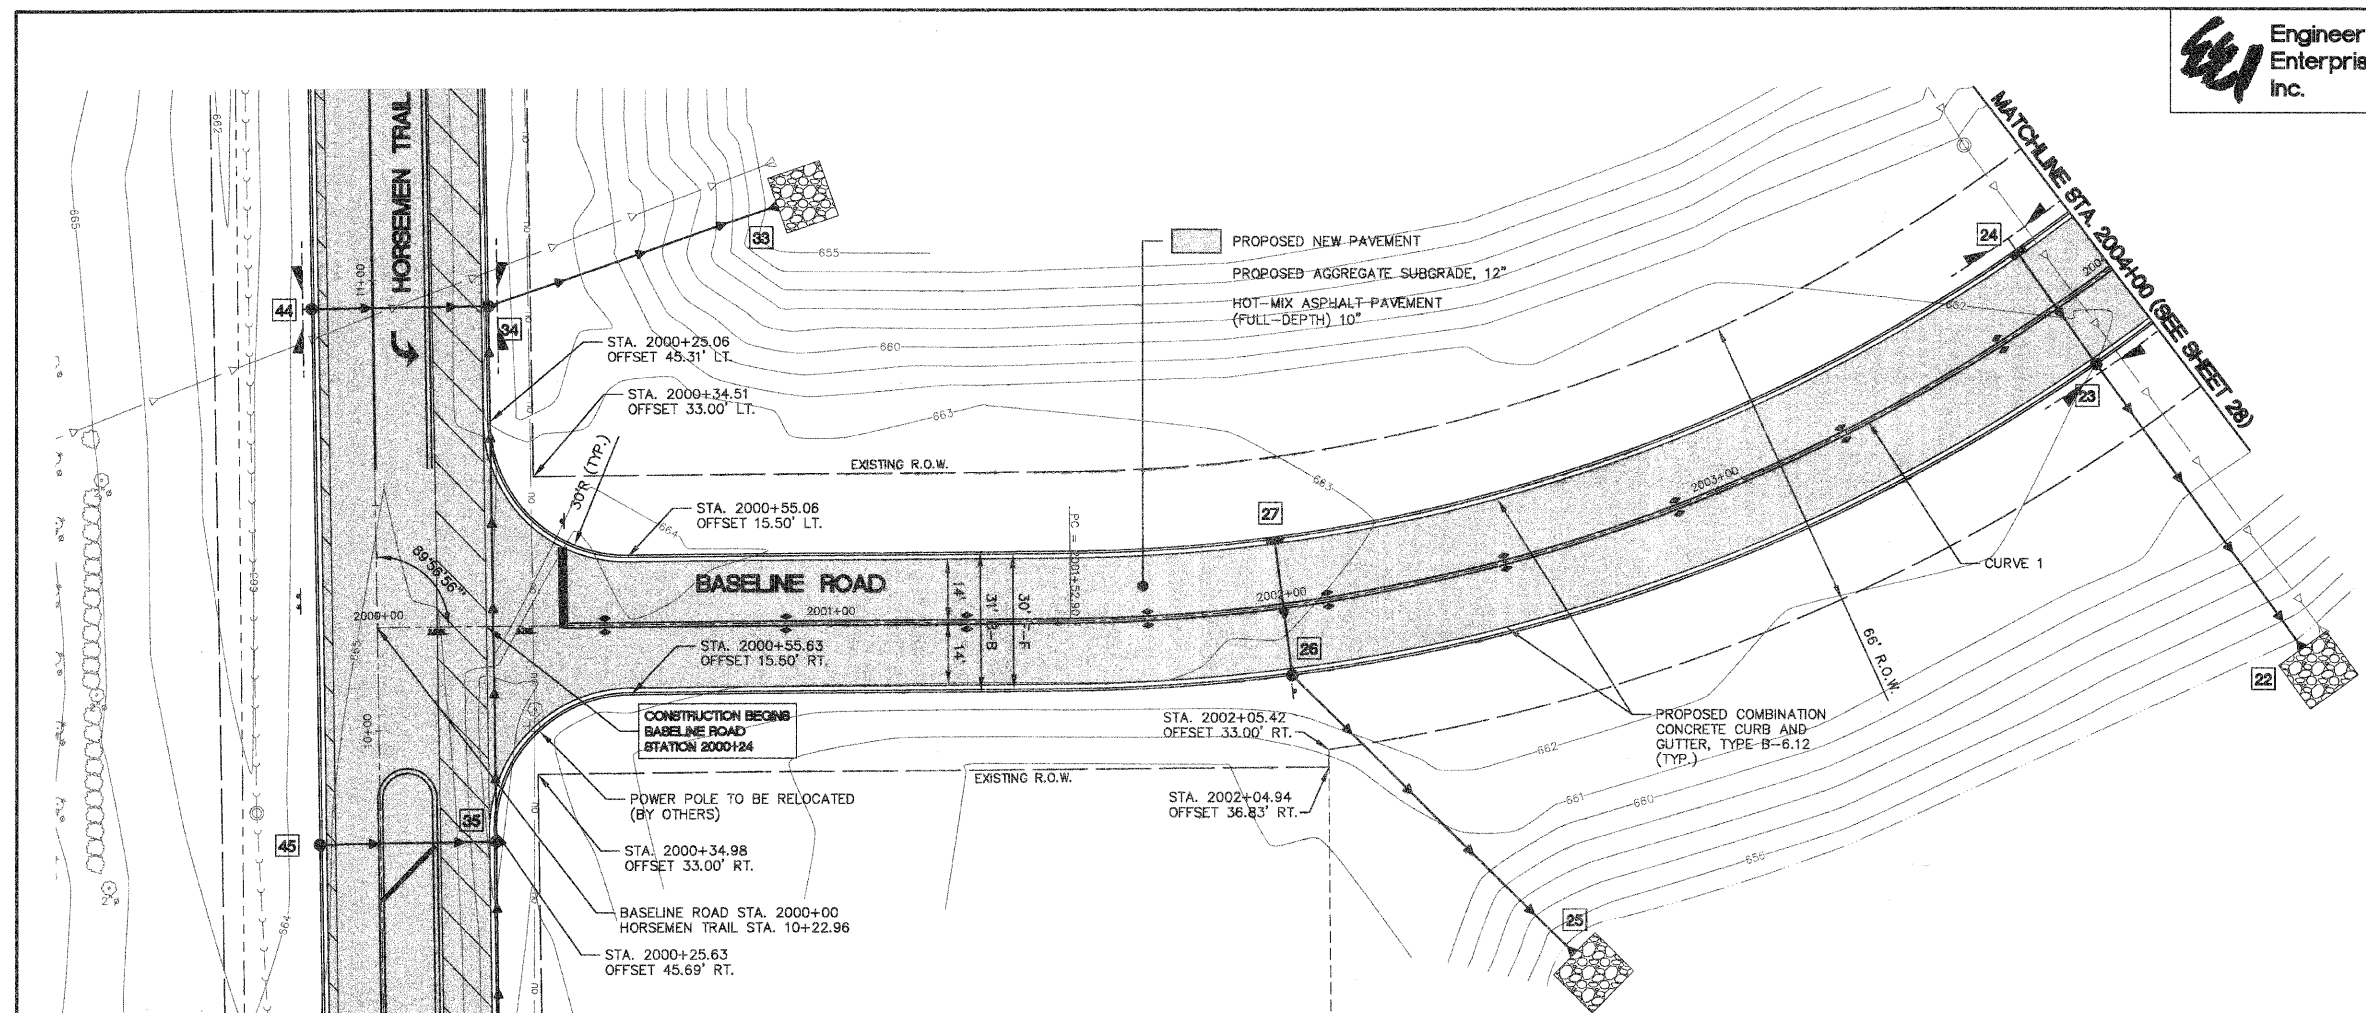


PLAN	SURVEYED	DATE
	PLOTTED	
	CHECKED	
	BY	
	NOTE BOOK NO.	
	PAID FILE NAME	



CURVE	LENGTH	RADIUS	DELTA	TANGENT	D	Se	P.C. STA.	P.I. STA.	P.T. STA.
CURVE 1	610.68'	387.01'	90°24'37"	388.79'	14°80'47"	N.C.	2001+82.90	2004+58.24	2007+63.58

SCALE:
 HORIZONTAL 1" = 20'
 VERTICAL 1" = 40'

PROFILE	SURVEYED	DATE
	PLOTTED	
	CHECKED	
	BY	
	NOTE BOOK NO.	
	STRUCTURE NOTATIONS OK'D	

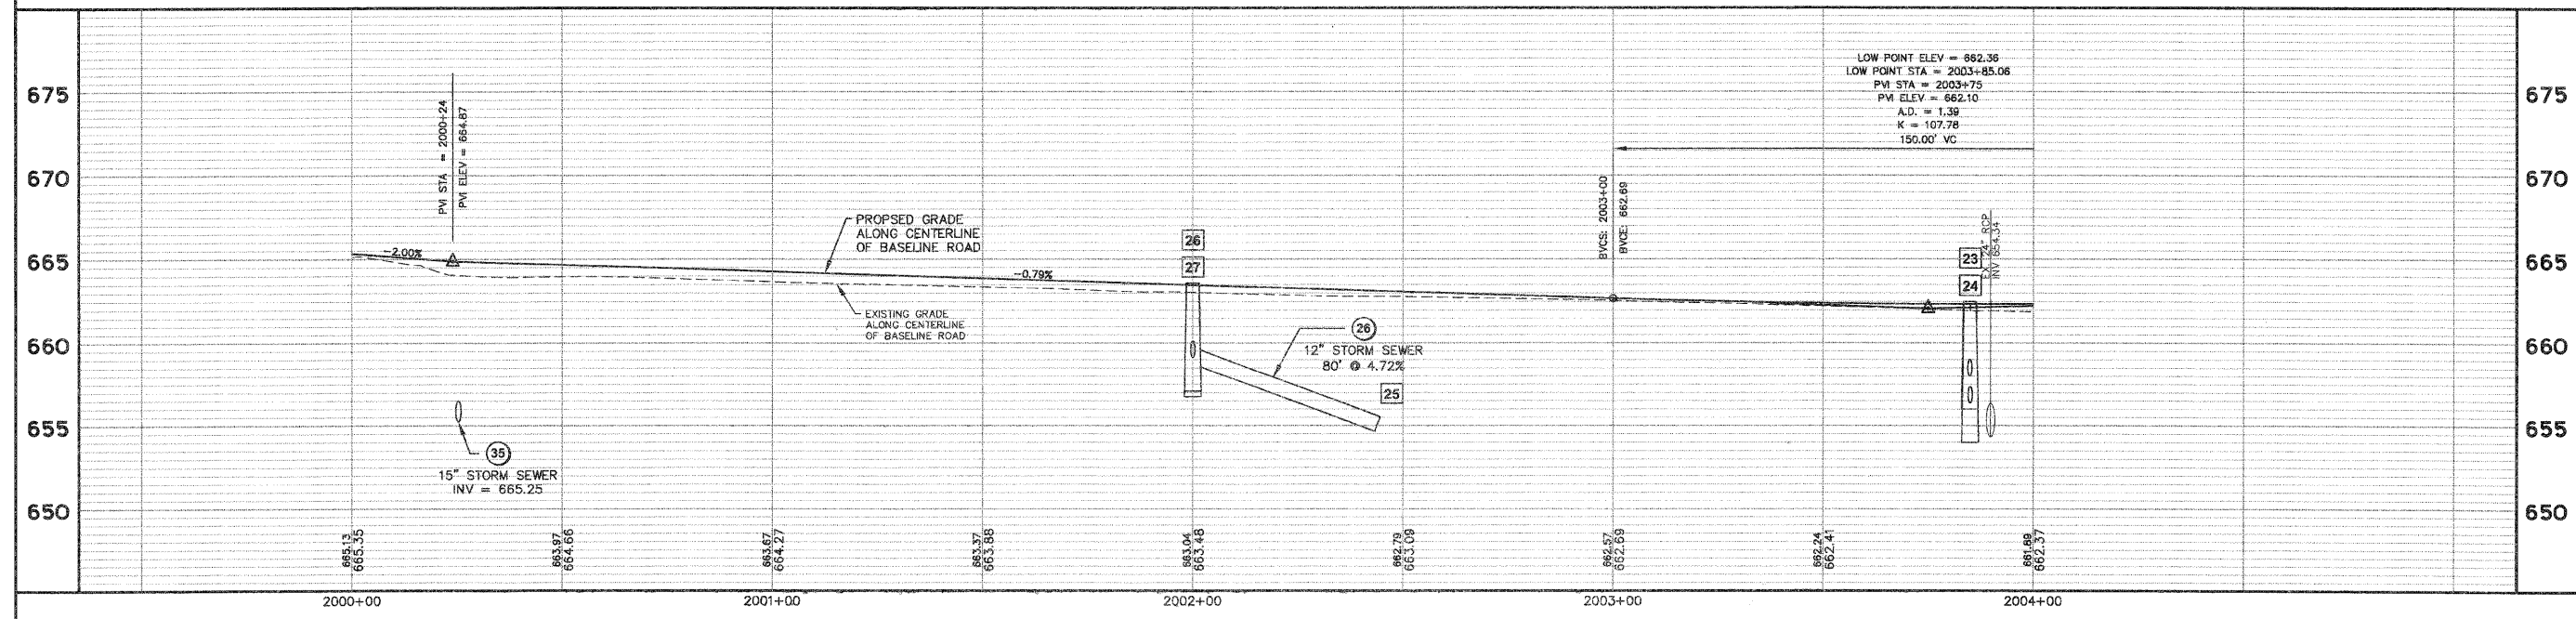

Plotlet: June 25, 2009 @ 9:14 AM By: Kris Pung - Tab: 27 Baseline 22x34