



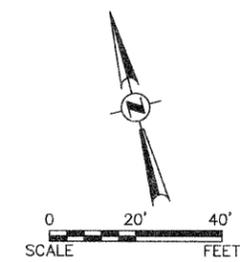

F.A.U. R.T.E.	SECTION	COUNTY	TOTAL SHEETS	SHEET NO.
1680	05-00038-00-PV	KANE/KENDALL	130	31
STA.		TO STA.		
FED. ROAD DIST. NO. -		ILLINOIS	FED. AID PROJECT	

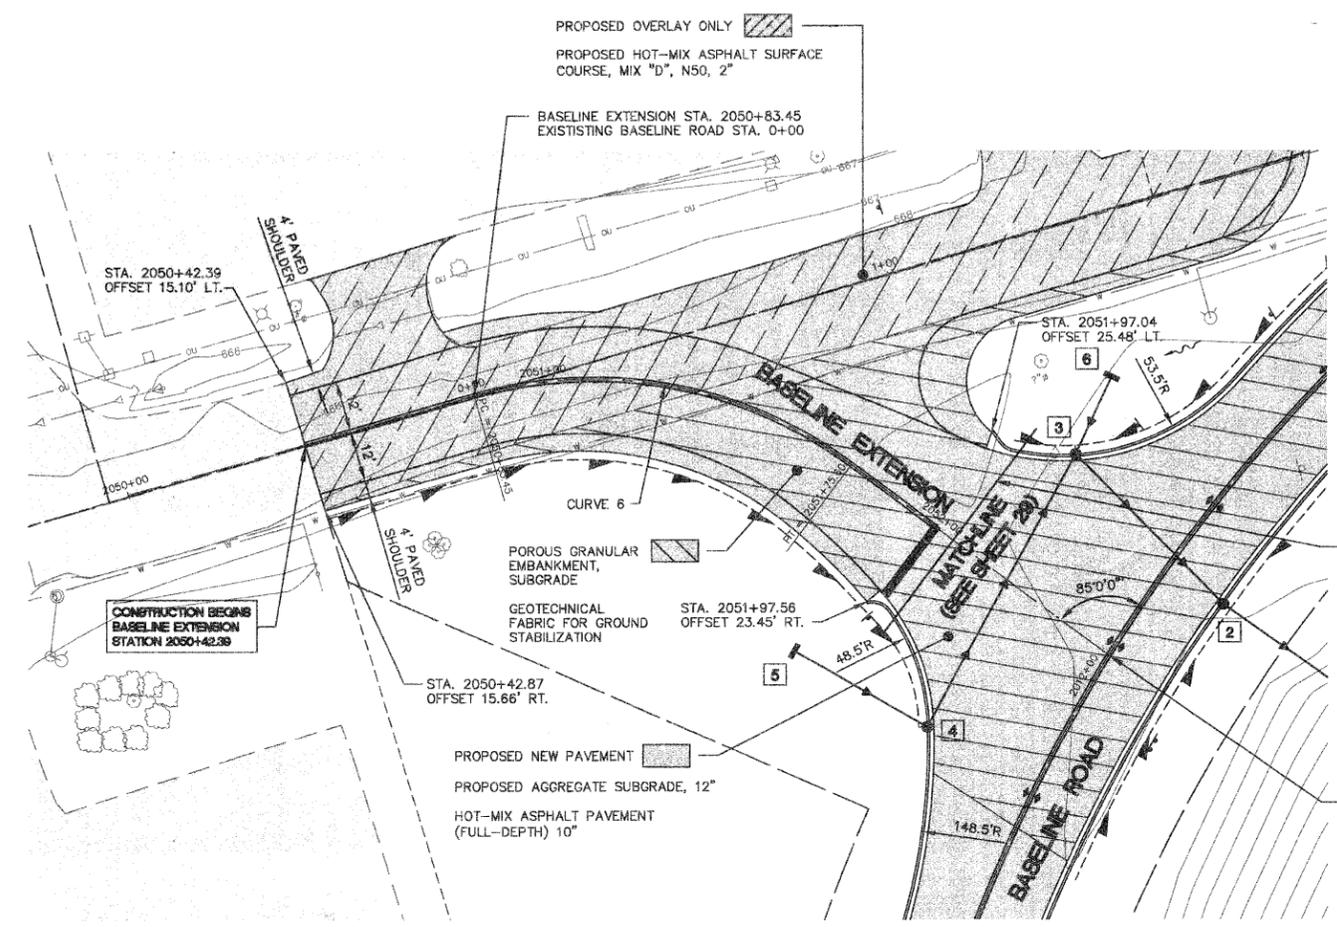


PLAN	DATE
BY	
REVISIONS	
NO.	
DATE	
BY	
DESCRIPTION	
NO.	
DATE	



HORIZONTAL CURVE TABLE									
CURVE	LENGTH	RADIUS	DELTA	TANGENT	D	Se	P.C. STA.	P.I. STA.	P.T. STA.
CURVE 6	92.15'	100.00'	52°47'55"	49.64'	57°29'56"	N.C.	2050+83.45	2051+28.53	2051+75.60

SCALE:  
HORIZONTAL 1" = 20'  
VERTICAL 1" = 40'

PROFILE	DATE
BY	
REVISIONS	
NO.	
DATE	
BY	
DESCRIPTION	
NO.	
DATE	

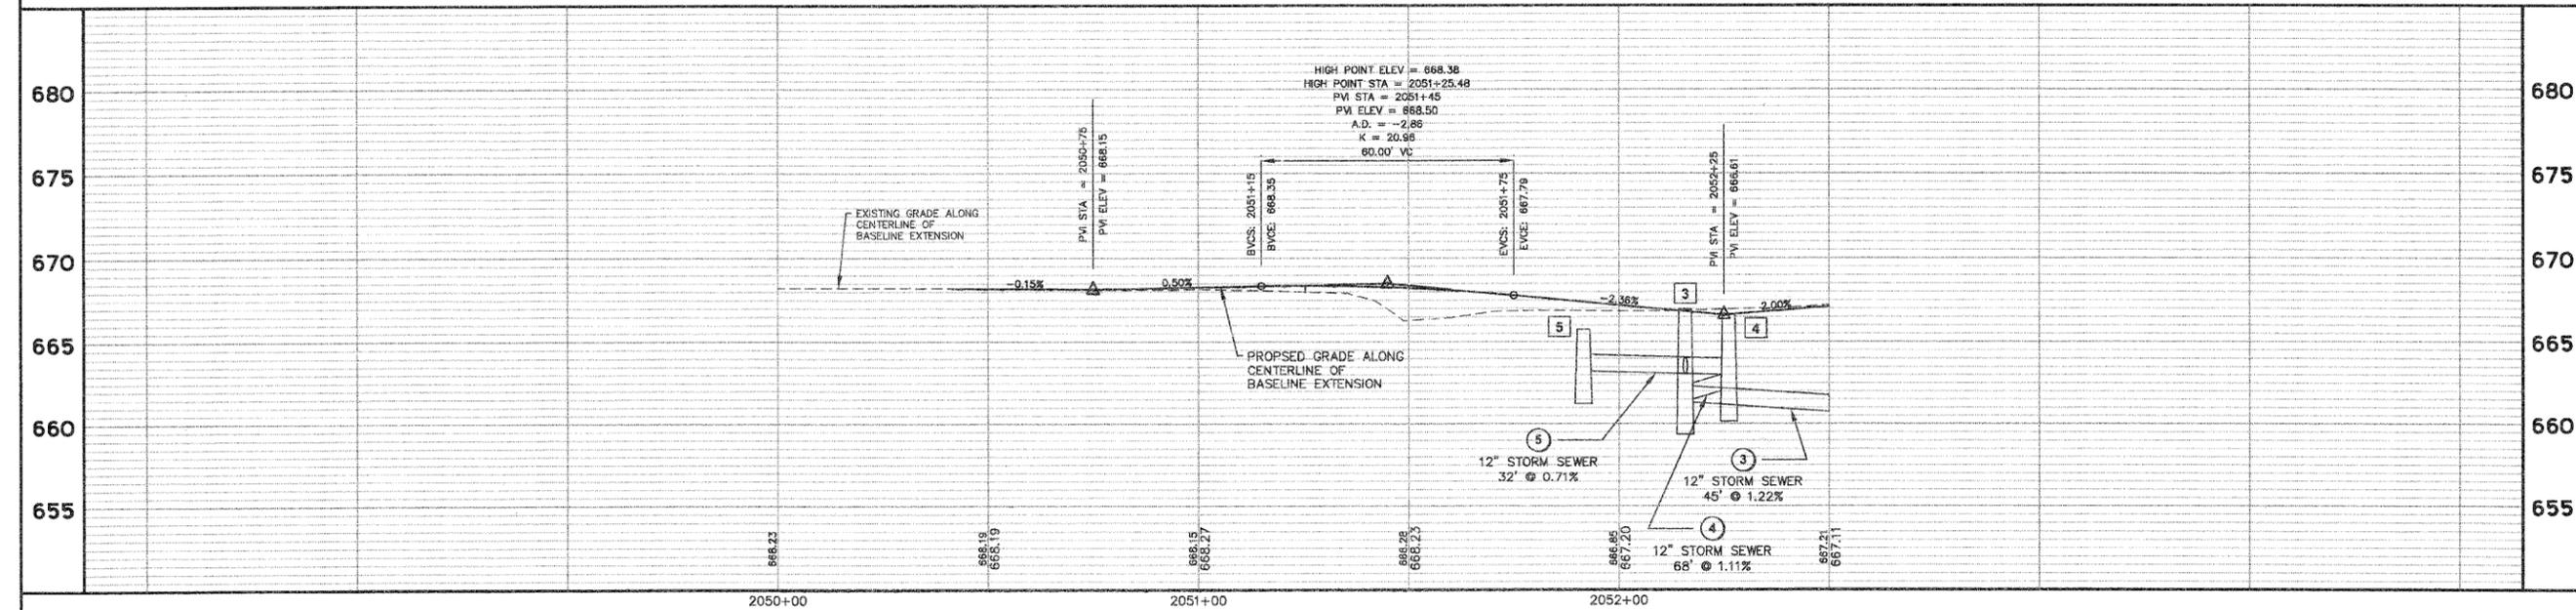

Plotted: June 26, 2009 @ 11:29 AM By: Kris Pung - Tab: 31 Baseline 22334

Path: H:\3052\PROJ\A00755\DWG\FINAL ENG\A00755-PP