






F.A.U. RTE.	SECTION	COUNTY	TOTAL SHEETS	SHEET NO.
1680	05-00038-00-PV	KANE/KENDALL	130	32
STA.		TO STA.		
FED. ROAD DIST. NO.		ILLINOIS	FED. AID PROJECT	

HORIZONTAL CURVE TABLE									
CURVE	LENGTH	RADIUS	DELTA	TANGENT	D	Se	P.C. STA.	P.I. STA.	P.T. STA.
CURVE 3	102.45'	456.00'	12°52'23"	51.44'	12°56'48"	N.C.	4+23.41	4+74.64	5+25.87
CURVE 4	389.60'	514.90'	43°21'11"	204.66'	111°2'75"	N.C.	5+25.87	7+20.91	9+15.47

PLAN	DATE	BY
DESIGNED		
PLOTTED		
CHECKED		
NO. _____		

PROFILE	DATE	BY
DESIGNED		
PLOTTED		
CHECKED		
NO. _____		

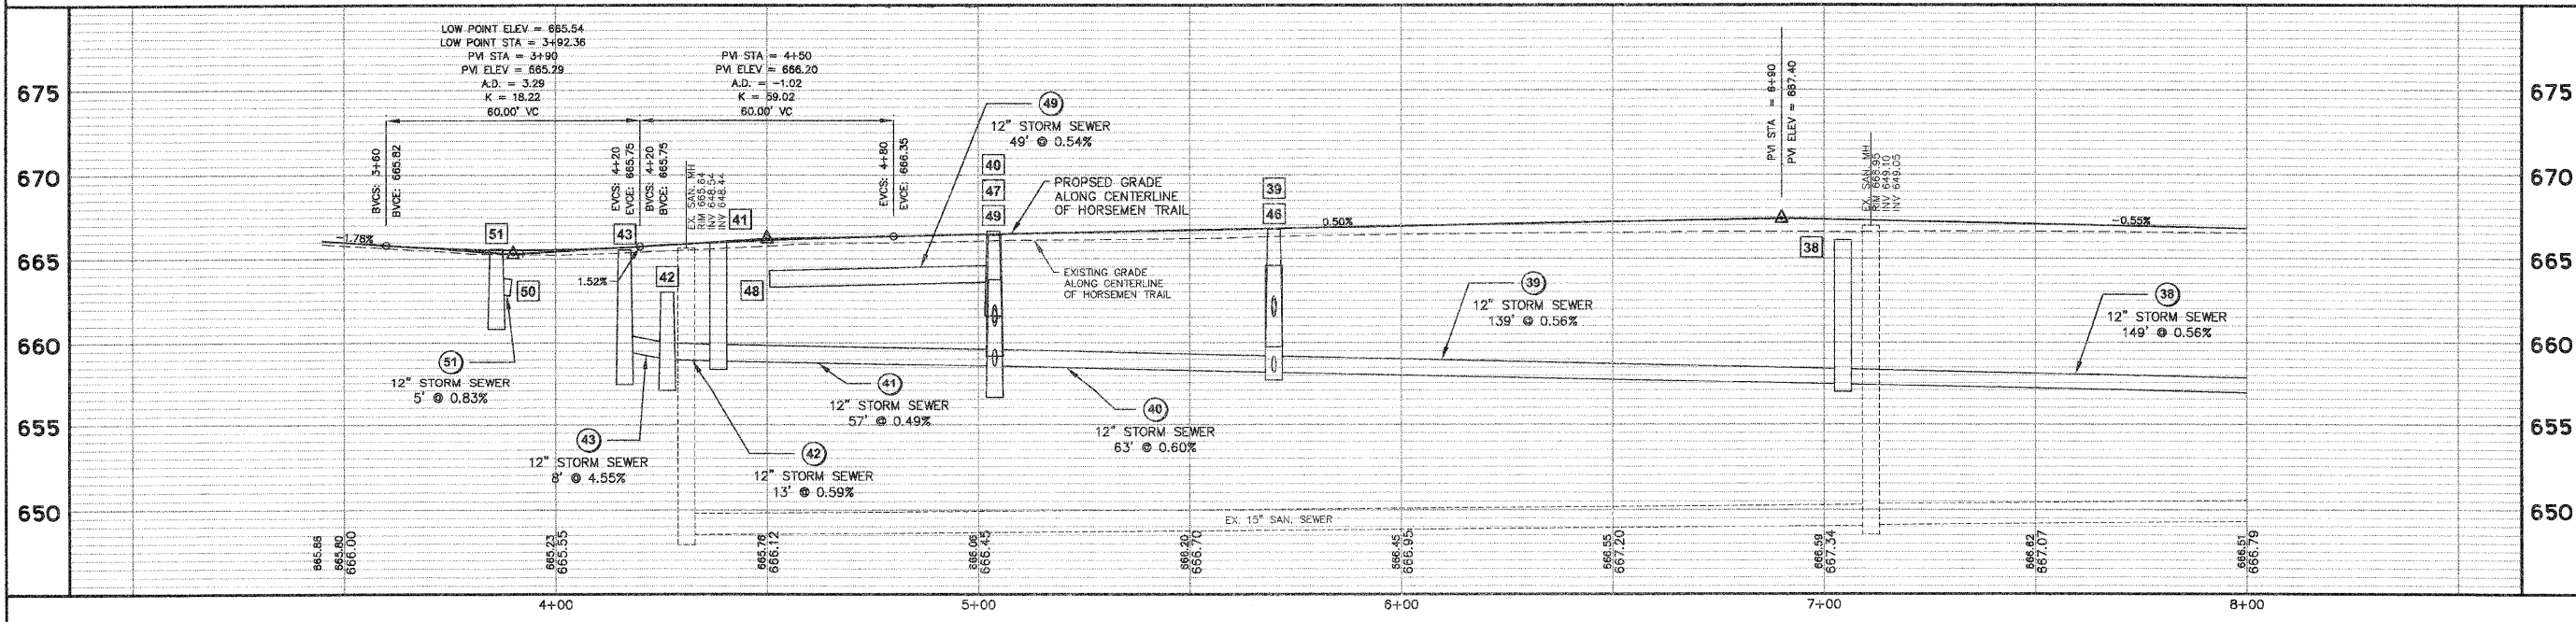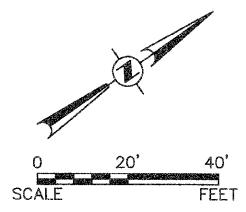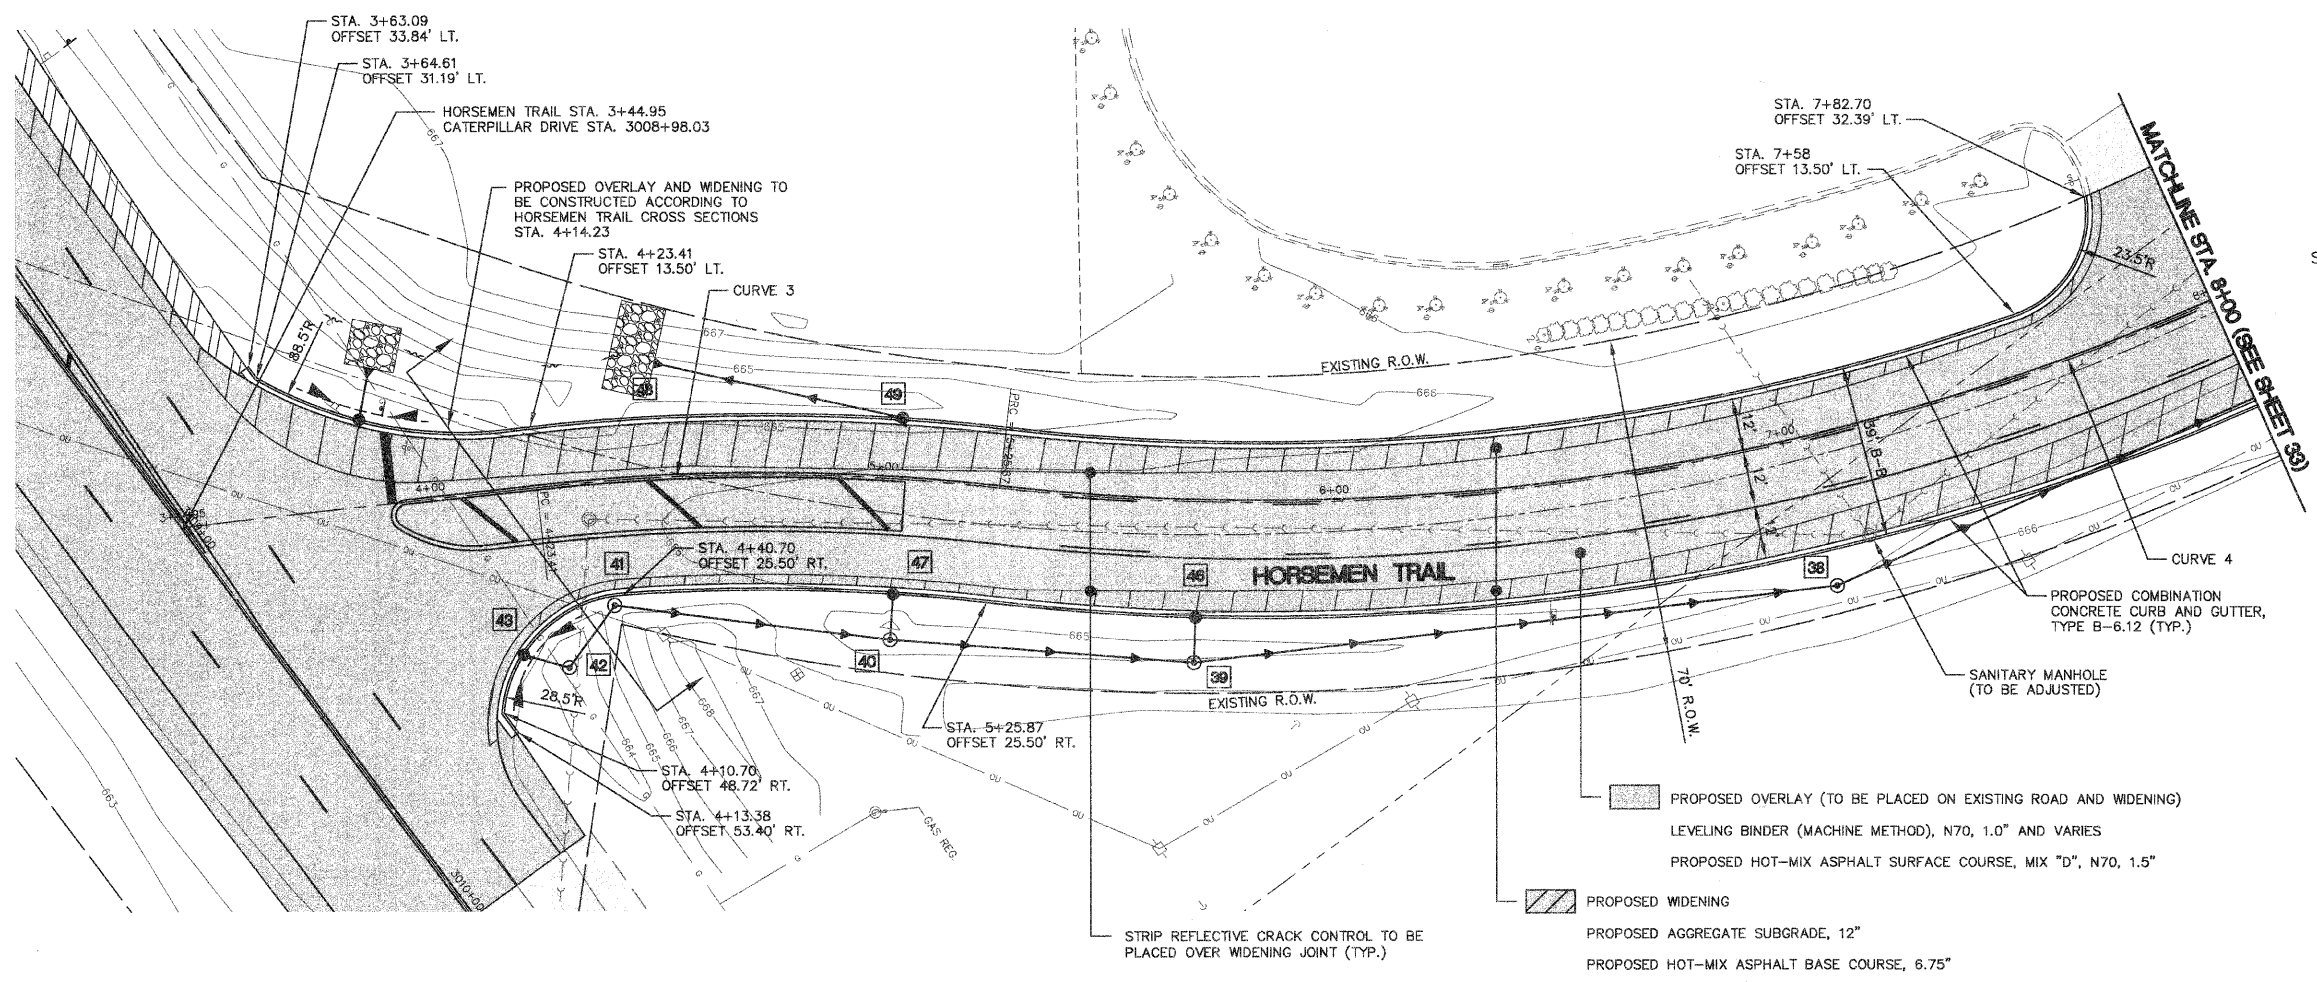

Plotted: June 26, 2009 @ 9:22 AM By: Kris Pung - Tab: 32 Horsemens 22x34