



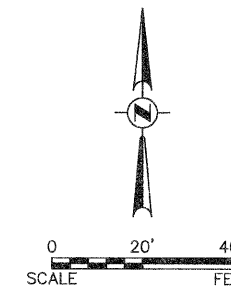


| F.A.U. RTE. | SECTION | COUNTY | TOTAL SHEETS | SHEET NO. |
|-----------------------|----------------|--------------|------------------|-----------|
| 1680 | 05-00038-00-PV | KANE/KENDALL | 130 | 37 |
| STA. | | TO STA. | | |
| FED. ROAD DIST. NO. - | | ILLINOIS | FED. AID PROJECT | |

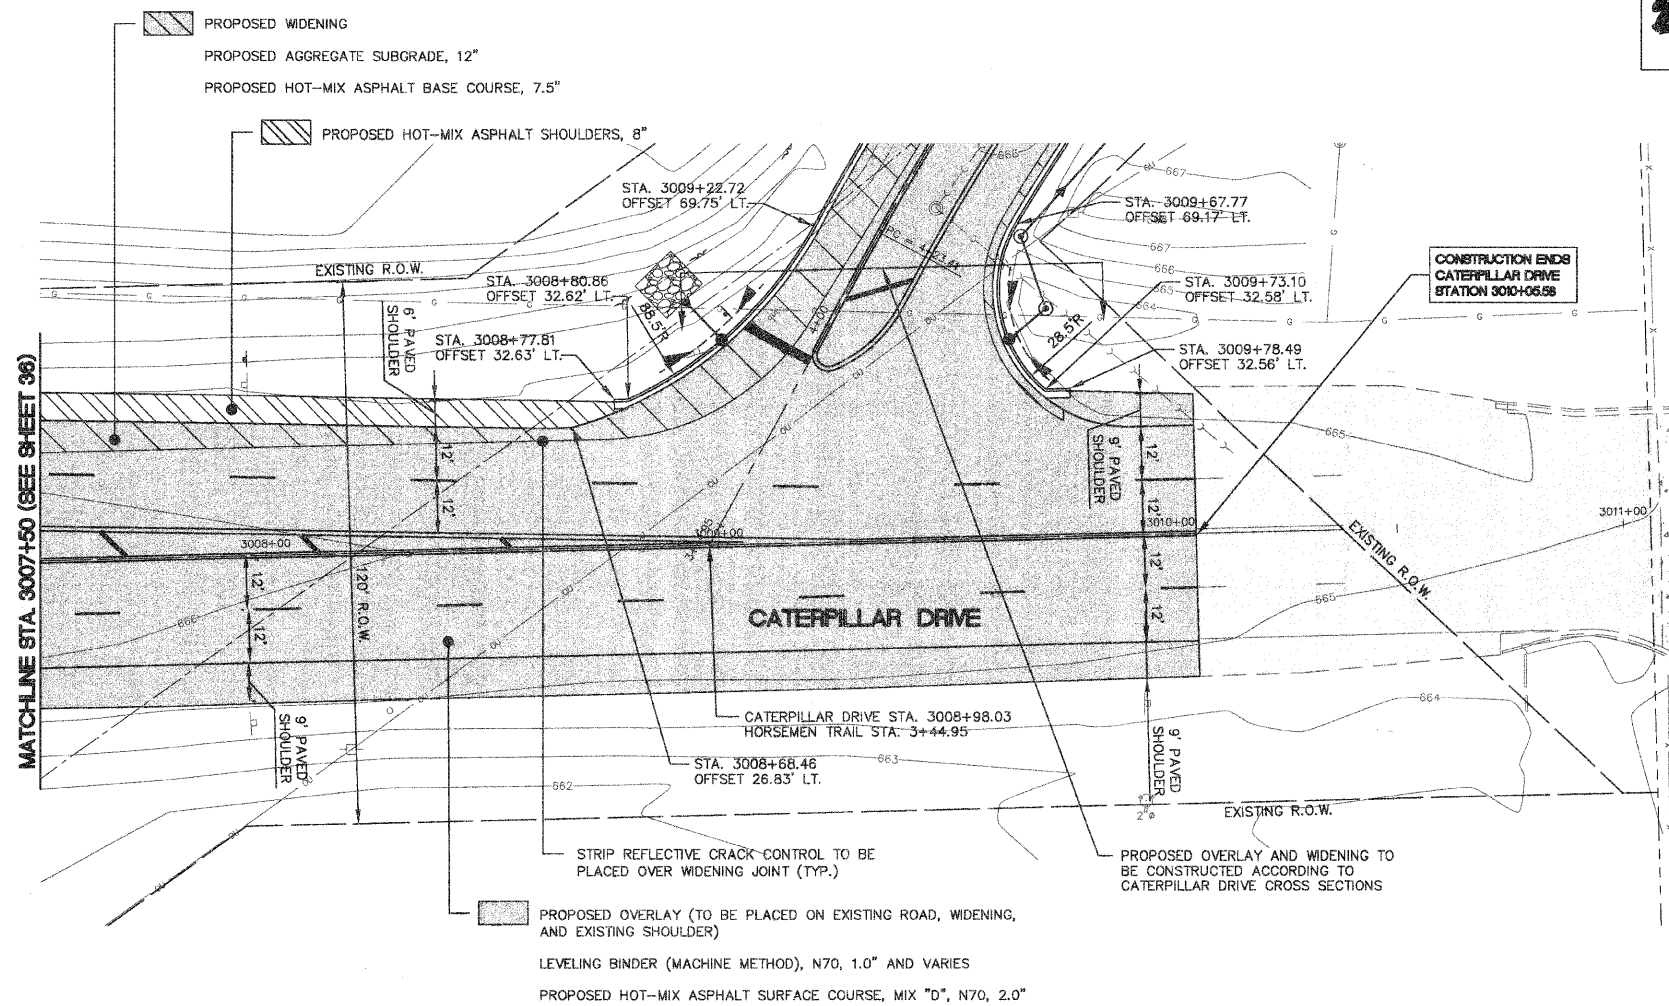

| PLAN | DATE |
|-----------|------|
| REVISIONS | |
| PLOTTED | |
| CHECKED | |
| DATE | |
| BY | |
| NO. | |



| PROFILE | DATE |
|-----------|------|
| REVISIONS | |
| PLOTTED | |
| CHECKED | |
| DATE | |
| BY | |
| NO. | |

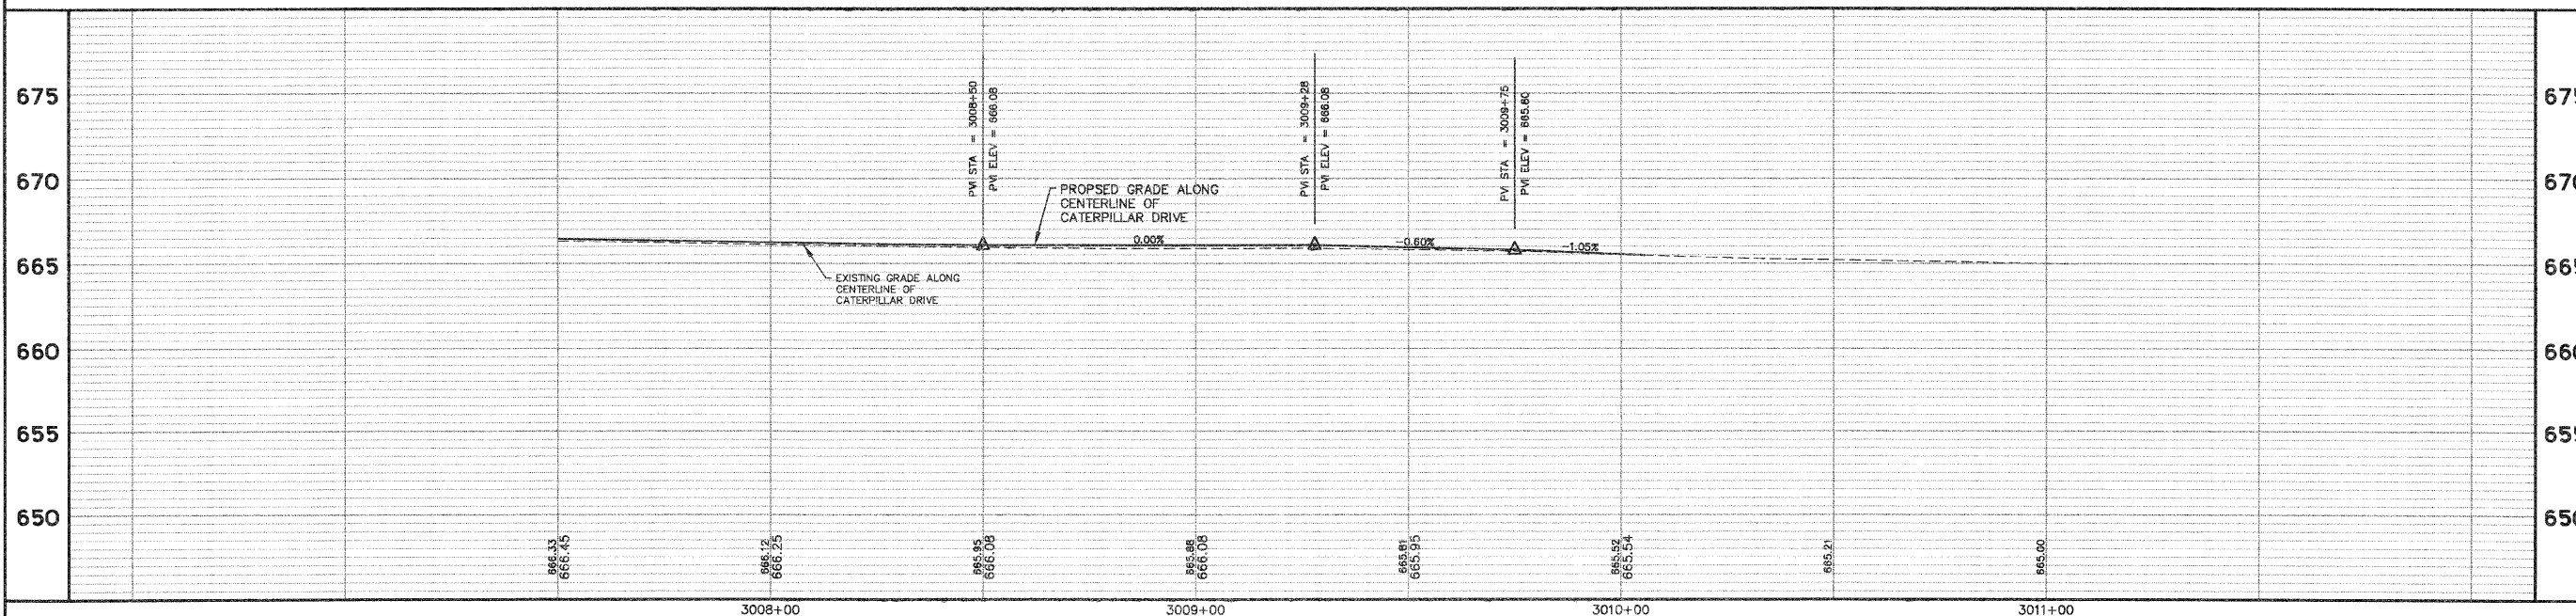

SCALE:
 HORIZONTAL 1" = 20'
 VERTICAL 1" = 40'