

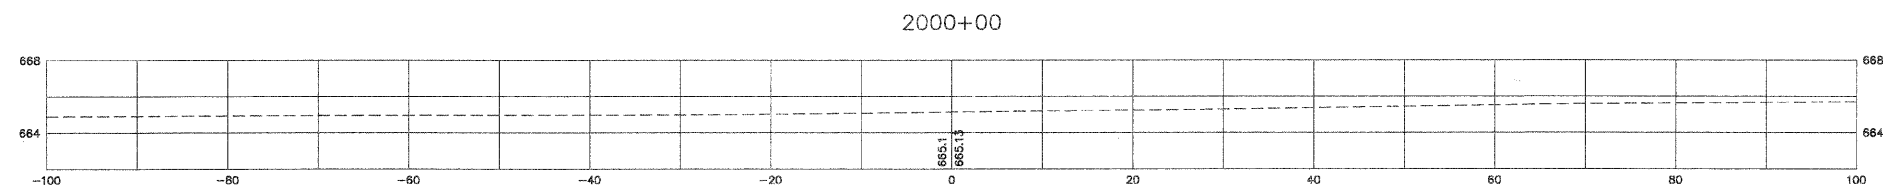
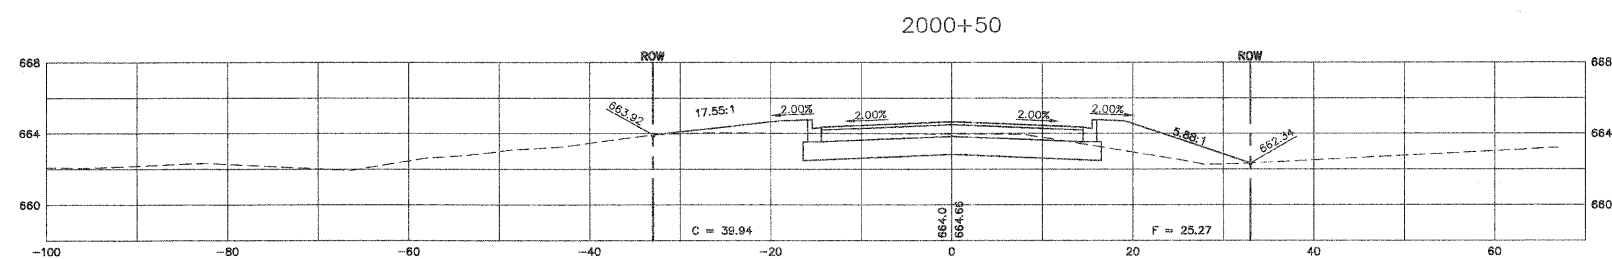


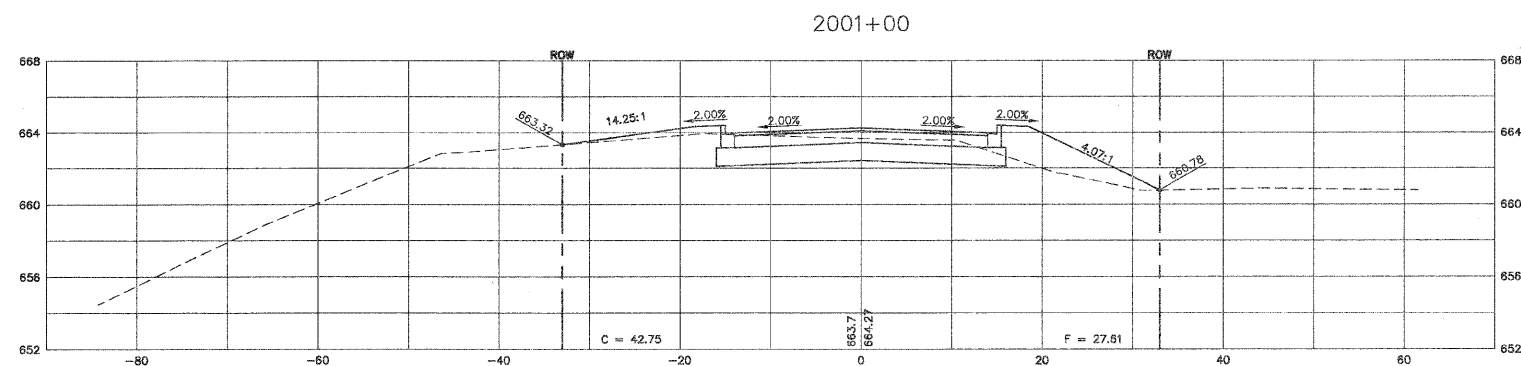

F.A.U. RTE.	SECTION	COUNTY	TOTAL SHEETS	SHEET NO.
1680	05-00038-00-PV	KANE/KENDALL	130	101
STA.		TO STA.		
FED. ROAD DIST. NO. _		ILLINOIS	FED. AID PROJECT	

PLAN	DATE
BY	
REVISIONS	
PLOTTED	
CHECKED	
DATE	
NO.	

PROFILE	DATE
BY	
REVISIONS	
PLOTTED	
CHECKED	
DATE	
NO.	

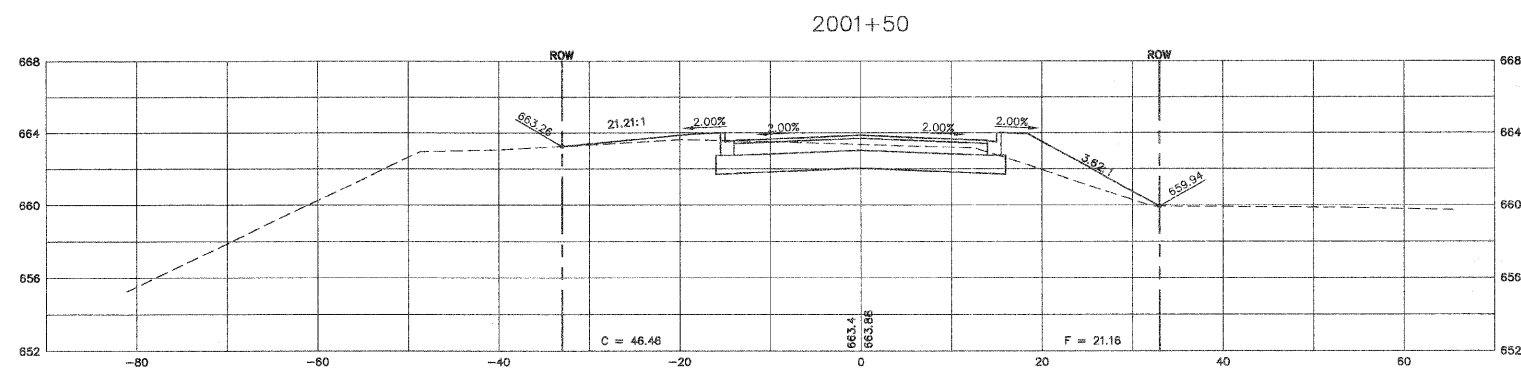

SCALE:
HORIZONTAL 1" = 10'
VERTICAL 1" = 5'

REVISIONS	
NAME	DATE

ILLINOIS DEPARTMENT OF TRANSPORTATION

BASELINE ROAD CROSS SECTIONS

SCALE: DRAWN BY: KKP
DATE: 03-26-09 CHECKED BY: TW