

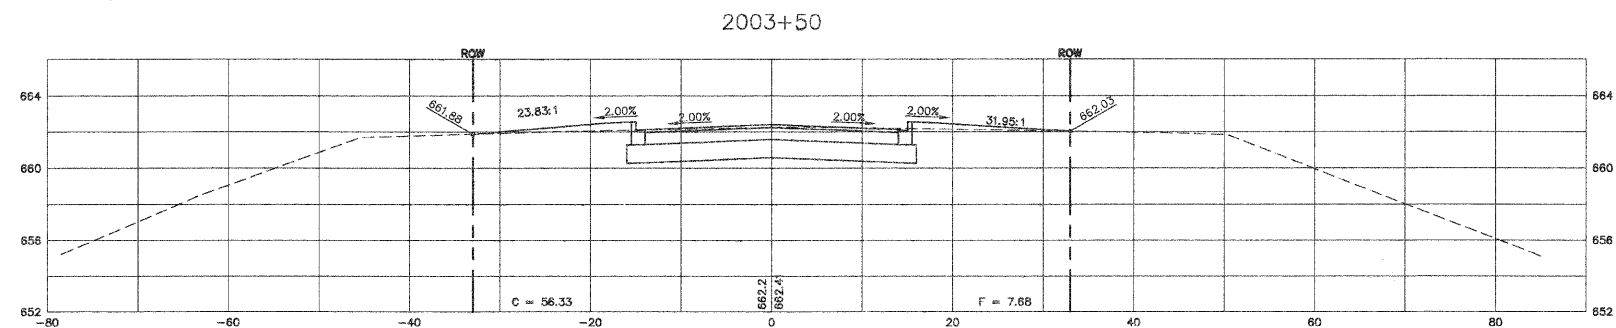


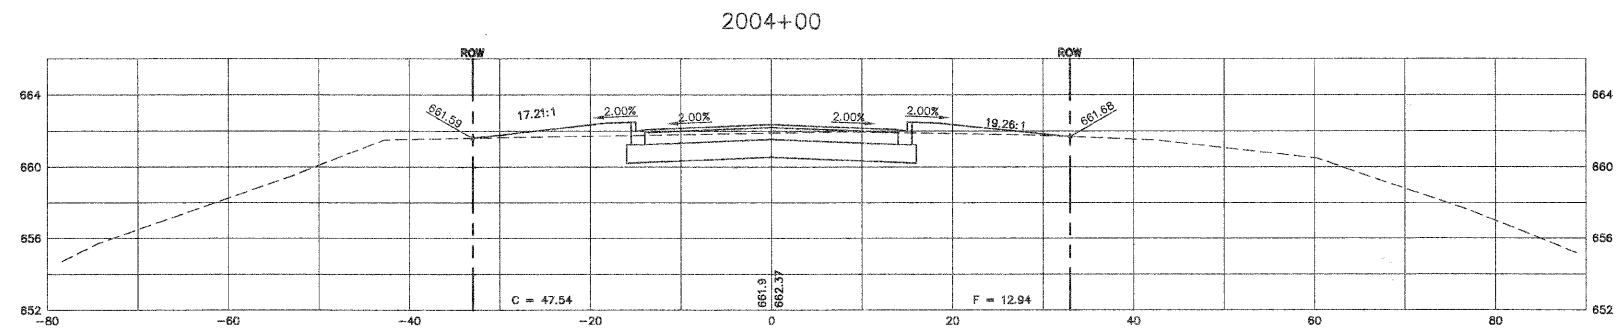

F.A.U. RTE.	SECTION	COUNTY	TOTAL SHEETS	SHEET NO.
1680	05-00038-00-PV	KANE/KENDALL	130	103
STA.		TO STA.		
FED. ROAD DIST. NO. -		ILLINOIS	FED. AID PROJECT	

PLAN	REVISIONS	DATE
NO.	BY	
	PLANNED	
	CHECKED	
	DESIGNED	
	FILE NAME	

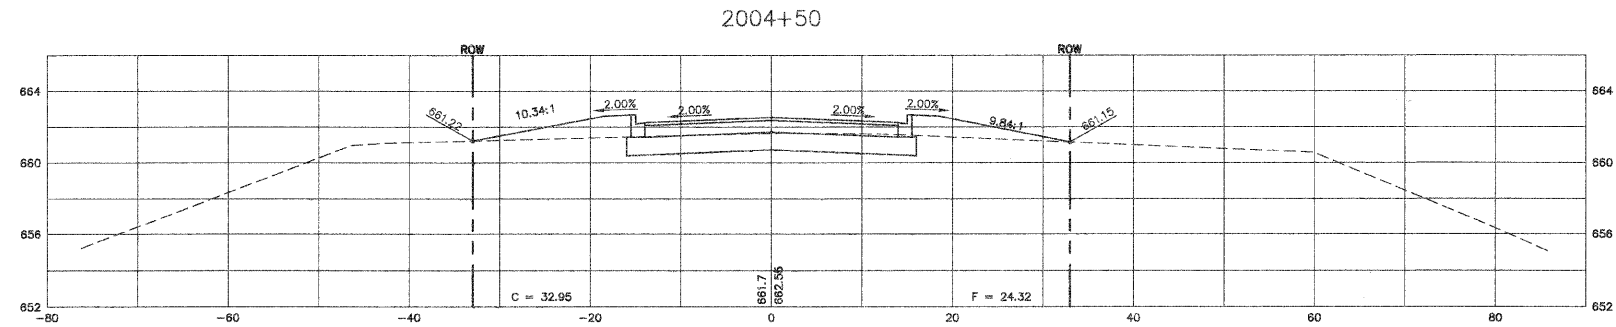

PROFILE	REVISIONS	DATE
NO.	BY	
	PLANNED	
	CHECKED	
	DESIGNED	
	FILE NAME	

SCALE:
 HORIZONTAL 1" = 10'
 VERTICAL 1" = 5'

REVISIONS		ILLINOIS DEPARTMENT OF TRANSPORTATION	
NAME	DATE	<h1>BASELINE ROAD CROSS SECTIONS</h1>	
SCALE:		DRAWN BY: KKP	
DATE: 03-26-09		CHECKED BY: TWV	