

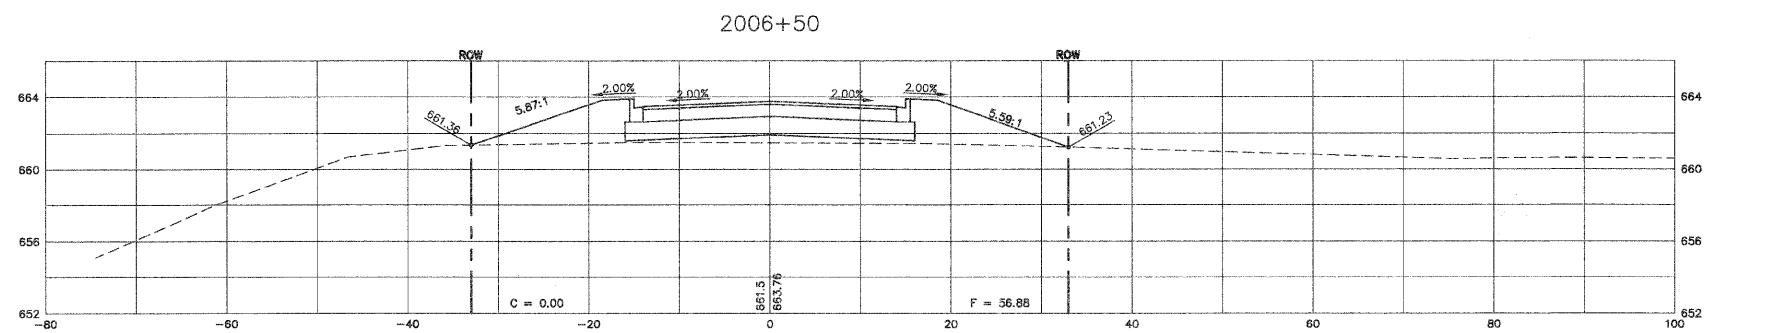
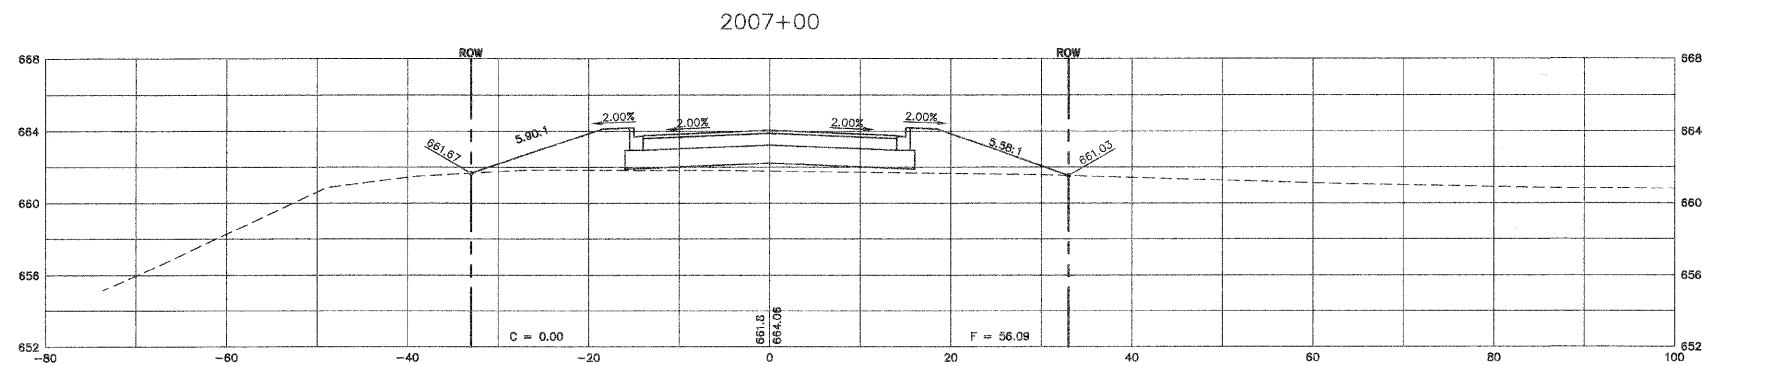


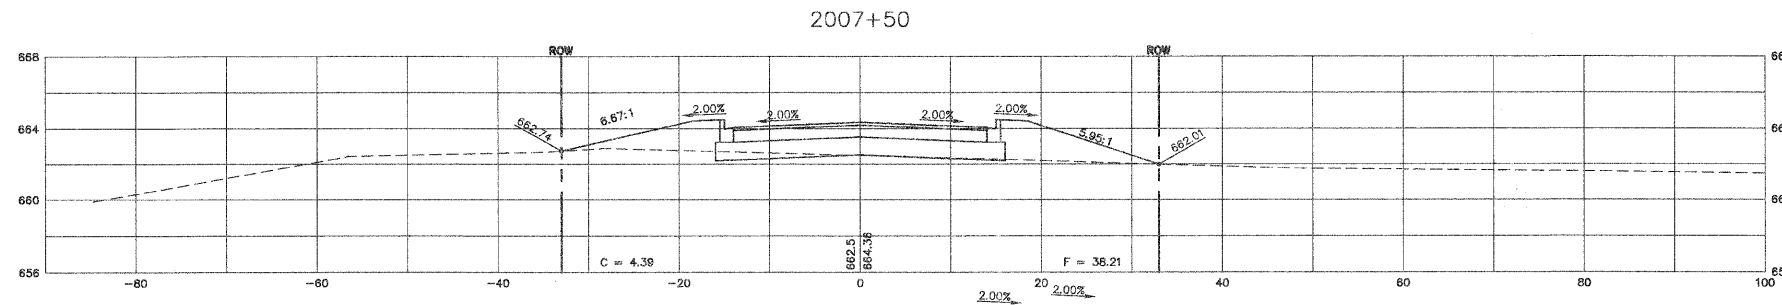

F.A.U. RTE.	SECTION	COUNTY	TOTAL SHEETS	SHEET NO.
1680	05-00038-00-PV	KANE/KENDALL	130	105
STA.		TO STA.		
FED. ROAD DIST. NO. _		ILLINOIS	FED. AID PROJECT	

PLAN	DATE
BY	
REVISIONS	
NOTED	
CHECKED	
STRUCTURE	
NO. 105	

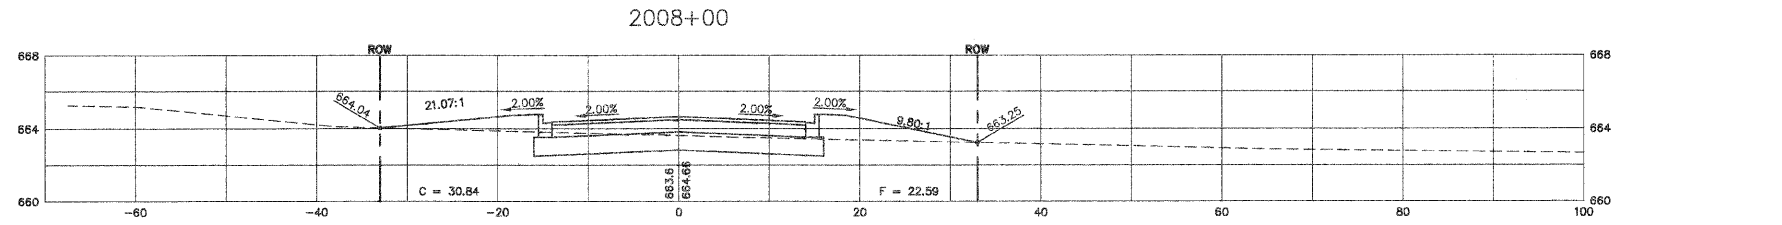

SCALE:  
 HORIZONTAL 1" = 10'  
 VERTICAL 1" = 5'

PROFILE	DATE
BY	
REVISIONS	
NOTED	
CHECKED	
STRUCTURE	
NO. 105	

REVISIONS	
NAME	DATE

ILLINOIS DEPARTMENT OF TRANSPORTATION

## BASELINE ROAD CROSS SECTIONS

SCALE: DATE: 03-26-09

DRAWN BY: KKP  
 CHECKED BY: TWW