







F.A.U. RTE.	SECTION	COUNTY	TOTAL SHEETS	SHEET NO.
1680	05-00038-00-PV	KANE/KENDALL	130	112
STA.		TO STA.		
FED. ROAD DIST. NO. ...		ILLINOIS	FED. AID PROJECT	

PLAN	SURVEYED	DATE
NOTE BOOK NO.	PLOTTED	
	CHECKED	
	BY	
	DATE	

PROFILE	SURVEYED	DATE
NOTE BOOK NO.	PLOTTED	
	CHECKED	
	BY	
	DATE	

Plotlet: June 26, 2008 @ 8:44 AM By: Kris Pung - Tab: 112 Section: 22-34

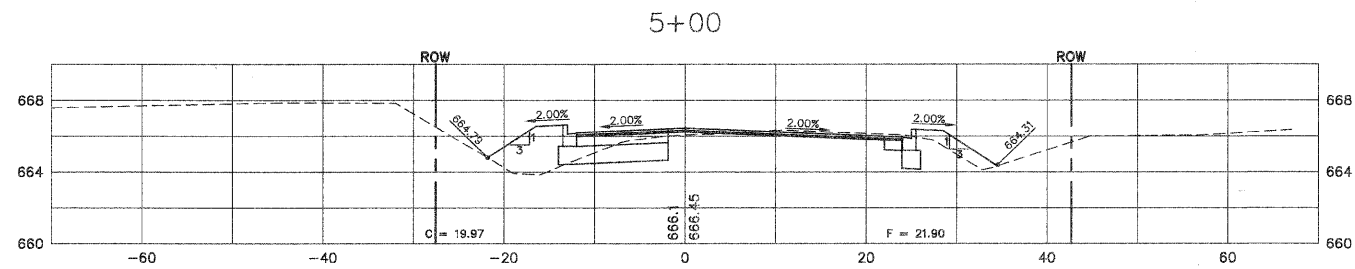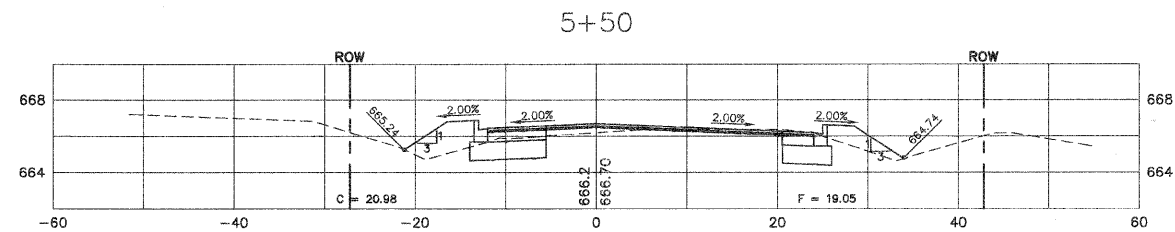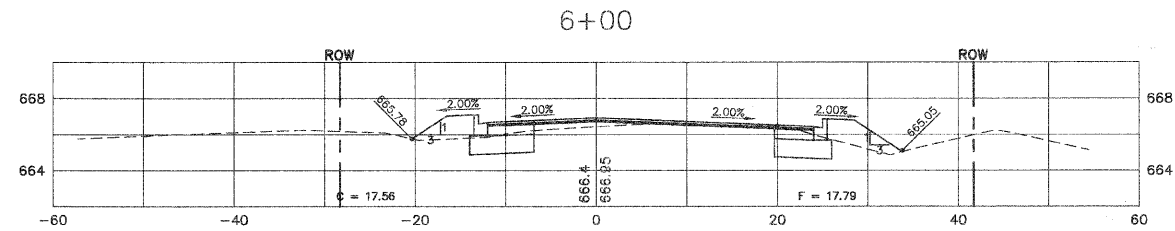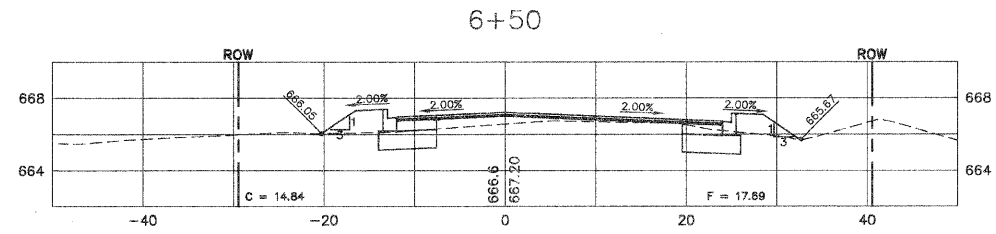

SCALE:
HORIZONTAL 1" = 10'
VERTICAL 1" = 5'

REVISIONS	
NAME	DATE

ILLINOIS DEPARTMENT OF TRANSPORTATION

HORSEMEN TRAIL CROSS SECTIONS

SCALE: DATE: 03-26-09

DRAWN BY: KKP
CHECKED BY: TWV

P:\H:\3056PRO\100705\DWG\DWG_FINAL_ENG\100705-SSC_HORSEMEN