


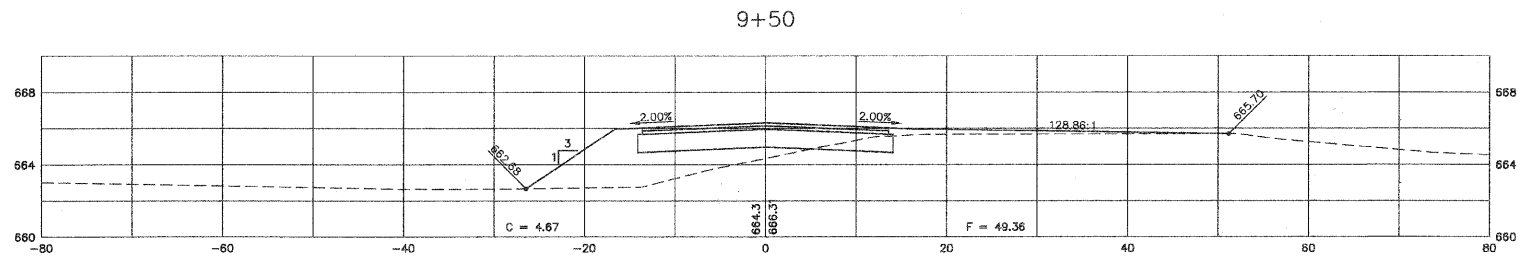

F.A.U. RTE.	SECTION	COUNTY	TOTAL SHEETS	SHEET NO.
1680	05-00038-00-PV	KANE/KENDALL	130	130
STA.		TO STA.		
FED. ROAD DIST. NO. —	ILLINOIS	FED. AID PROJECT		

PLAN	SURVEYED	BY	DATE
NOTE BOOK NO.	PLOTTED		
	CHECKED		
	BY		
	DATE		

PROFILE	SURVEYED	BY	DATE
NOTE BOOK NO.	PLOTTED		
	CHECKED		
	BY		
	DATE		



SCALE:
HORIZONTAL 1" = 10'
VERTICAL 1" = 5'

REVISIONS		ILLINOIS DEPARTMENT OF TRANSPORTATION	
NAME	DATE		

**CANNONBALL TRAIL
CROSS SECTIONS**

SCALE: DRAWN BY: KKP
DATE: 03-26-09 CHECKED BY: TVW