



EXISTING WASHINGTON STREET

STA. 172+77.78 TO STA. 174+28.52
(SIX-FLAGS DRIVE OMISSION FROM STA. 174+28.52 TO STA. 175+26.81)

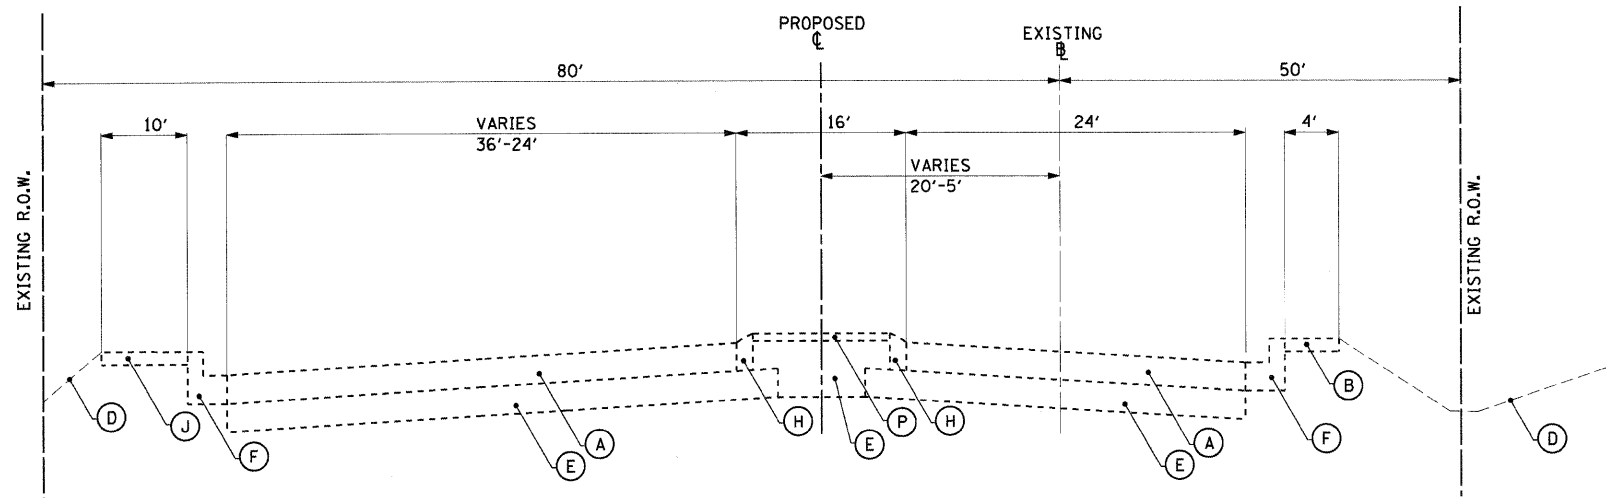

EXISTING WASHINGTON STREET

STA. 175+26.81 TO STA. 179+71.54

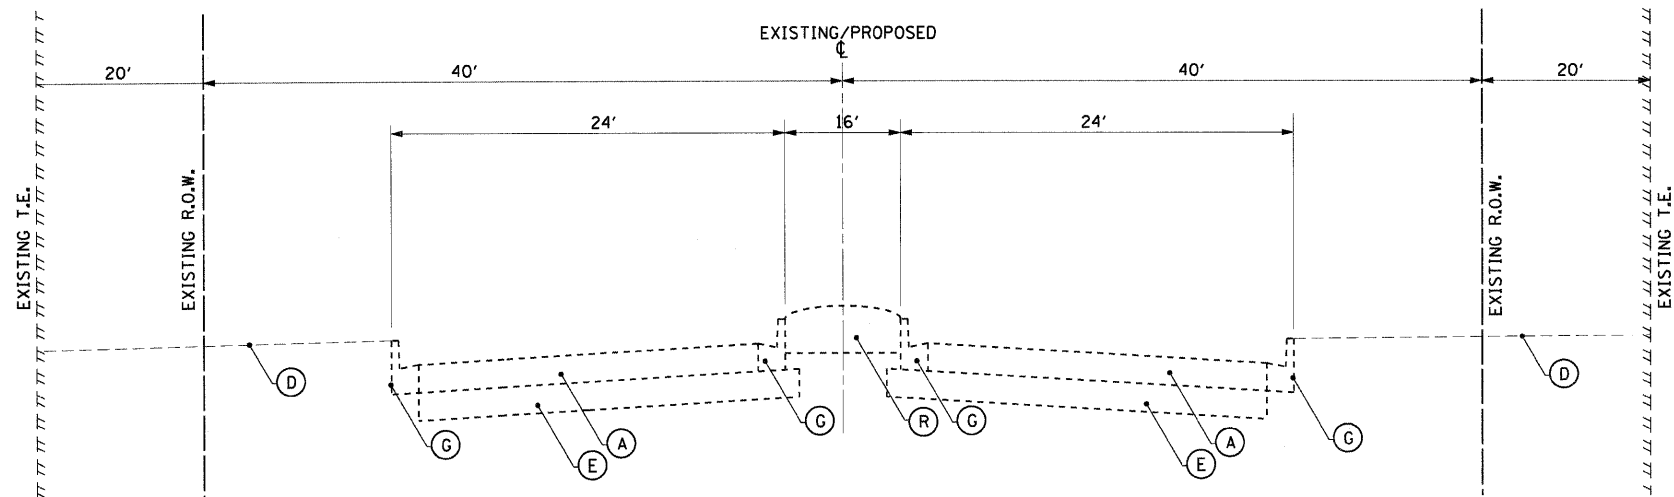

EXISTING TRI-STATE PARKWAY

STA. 15+49.42 TO STA. 18+90.00

LEGEND

- (A) EXISTING ASPHALT PAVEMENT 10"
- (B) EXISTING ASPHALT SHOULDER 4"
- (C) EXISTING AGGREGATE SHOULDER 4"
- (D) EXISTING TURF AREA
- (E) EXISTING AGGREGATE BASE COURSE 10"
- (F) EXISTING COMBINATION CONCRETE CURB AND GUTTER, TYPE B-6.24
- (G) EXISTING COMBINATION CONCRETE CURB AND GUTTER, TYPE B-6.12
- (H) EXISTING COMBINATION CONCRETE CURB AND GUTTER, TYPE M-2.12
- (J) EXISTING ASPHALT MULTI-USE PATH
- (K) EXISTING GUARDRAIL
- (L) EXISTING RETAINING WALL
- (M) EXISTING BRIDGE PIER
- (N) EXISTING 4" PIPE UNDERDRAIN
- (P) EXISTING CONCRETE MEDIAN
- (R) EXISTING TURF MEDIAN

FILE NAME = I:\Projects\0822401\Drawings\Sheet\TYP-EX-03.dwg

CMT
CRAWFORD, MURPHY & TILLY, INC.
CONSULTING ENGINEERS
License No. 184-000613

USER NAME = Manish Dronin	DESIGNED - SJP	REVISED -
PLOT SCALE = 20,0000' / IN.	DRAWN - SJP	REVISED -
PLOT DATE = 07/15/09	CHECKED - KDN	REVISED -
	DATE - 07/15/09	REVISED -



EXISTING TYPICAL SECTION	
SCALE: N.T.S.	SHEET NO. 3 OF 3 SHEETS
STA. N/A	TO STA. N/A

F.A. RTE. 1016	SECTION 02-00110-12-WR	COUNTY LAKE	TOTAL SHEETS 206	SHEET NO. 22
CONTRACT NO. 63209				
FED. ROAD DIST. NO. 1 ILLINOIS FED. AID PROJECT				