


**PRE-STAGE TRAFFIC**  
 WASHINGTON STREET  
 STA. 134+05.00 TO STA. 163+90.22  
 (BRIDGE OMISSION STA. 160+06.65 TO STA. 162+29.01)  
 • SEE TABLE FOR TEMPORARY PAVEMENT WIDENING

LEGEND	
(A) TEMPORARY PAVEMENT MARKING - LINE 6" (SOLID, WHITE, 70300240)	(N) PROPOSED SHOULDER
(B) TEMPORARY PAVEMENT MARKING - LINE 4" (SOLID, WHITE, 70300220)	(O) EXISTING SHOULDER
(C) TEMPORARY PAVEMENT MARKING - LINE 4" (SOLID, YELLOW, 70300220)	(P) PROPOSED PAVEMENT
(D) TEMPORARY PAVEMENT MARKING - LINE 6" (SKIP-DASH, WHITE, 70300240)	(R) EXISTING PAVEMENT
(E) TEMPORARY PAVEMENT MARKING - LINE 4" (SOLID, DOUBLE YELLOW, 70300220)	(S) COMPLETED SHOULDER
(F) TEMPORARY PAVEMENT MARKING - LINE 6" (2' DASH 6' SKIP, WHITE, 70300240)	(T) COMPLETED PAVEMENT
(G) TEMPORARY PAVEMENT MARKING - LINE 12" (SOLID, YELLOW, 70300260)	(M) FULL DEPTH SAW CUTS (44213200)
(H) THERMOPLASTIC PAVEMENT MARKING LINE, 4", DOUBLE, YELLOW, 7800105)	(W) TEMPORARY BARRIER WALL
(I) THERMOPLASTIC PAVEMENT MARKING LINE, 6", SOLID, WHITE, 7800115)	(U) DIRECTION OF TRAFFIC
(J) THERMOPLASTIC PAVEMENT MARKING LINE, 6", 2' DASH 6' SKIP, WHITE, 7800115)	(X) WORK ZONE
(K) THERMOPLASTIC PAVEMENT MARKING LINE, 6", SKIP-DASH, WHITE, 7800115)	(Y) TEMPORARY PAVEMENT CONSTRUCTED IN PREVIOUS STAGE
(L) THERMOPLASTIC PAVEMENT MARKING LINE, 12", SOLID, YELLOW, 7800140)	(Z) EXISTING PAVEMENT
(M) FULL DEPTH SAW CUTS (44213200)	(AA) PROPOSED PAVEMENT
(N) PROPOSED SHOULDER	(AB) VERTICAL PANEL, POST MOUNTED
(O) EXISTING SHOULDER	(AC) TYPE II BARRICADES WITH STEADY BURNING LIGHT
(P) PROPOSED PAVEMENT	
(R) EXISTING PAVEMENT	
(S) COMPLETED SHOULDER	
(T) COMPLETED PAVEMENT	

•TEMPORARY PAVEMENT WIDENING (REFERENCED FROM PROPOSED WASHINGTON ST. (C))		
STATION	NORTH OFFSET	SOUTH OFFSET
134+05	20.7' RT	36.4' RT
142+51	20.0' RT	36.0' RT
143+80	17.5' RT	36.0' RT
145+15	14.8' RT	30.0' RT
145+53	14.1' RT	30.0' RT
147+77	13.7' RT	30.0' RT
148+20	13.7' RT	30.0' RT
149+95	13.9' RT	30.0' RT
151+39	14.9' RT	29.7' RT
152+87	17.7' RT	29.5' RT
153+92	20.2' RT	29.3' RT
155+00	24.0' RT	29.1' RT
155+34	25.4' RT	29.4' RT
157+50	32.0' RT	36.0' RT
158+51	33.6' RT	37.6' RT
161+06	34.1' RT	38.1' RT
163+58	33.9' RT	37.9' RT

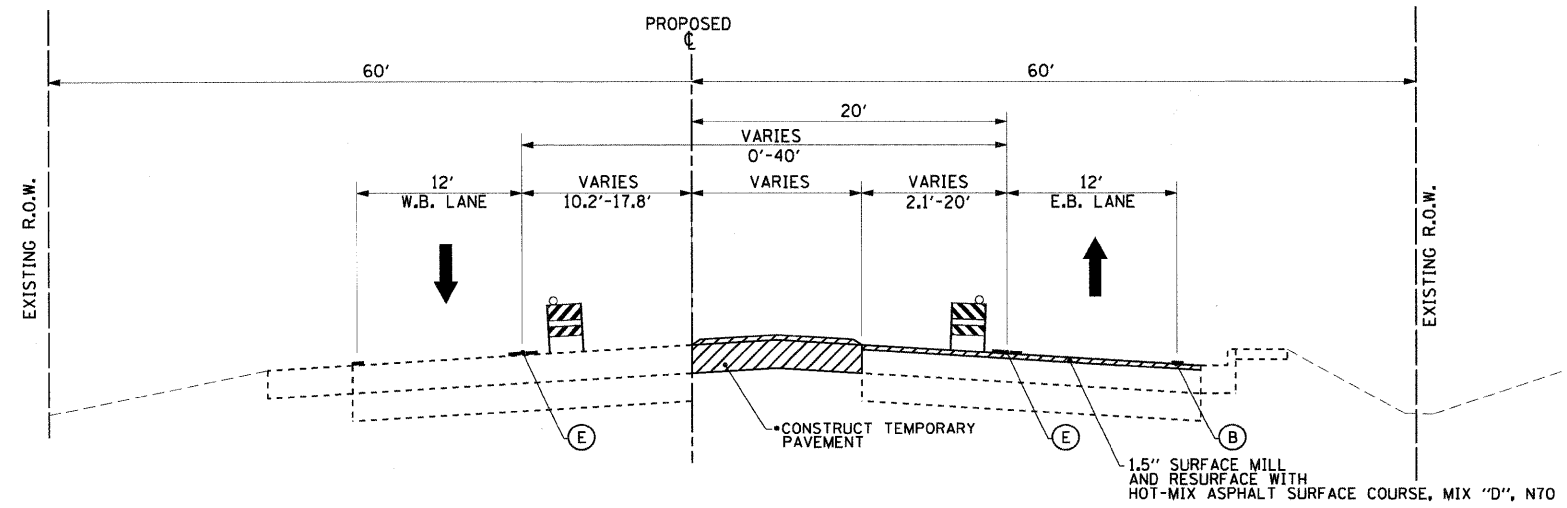

**PRE-STAGE TRAFFIC**  
 WASHINGTON STREET  
 STA. 163+90.22 TO STA. 172+77.78  
 • TEMPORARY PAVEMENT STA. 165+87 TO STA. 172+04

FILE NAME = D:\projects\082240\Draw\Sheet\N01\_TYP\_01.dgn



USER NAME = Monica Driscoll	DESIGNED - SJP	REVISIONS
PLOT SCALE = 28.0000' / IN.	DRAWN - SJP	REVISIONS
PLOT DATE = 07/15/09	CHECKED - KDN	REVISIONS
	DATE - 07/15/09	REVISIONS



MAINTENANCE OF TRAFFIC - PRE-STAGE TYPICAL SECTIONS			
F.A. RTE.	SECTION	COUNTY	TOTAL SHEETS
1016	02-00110-12-WR	LAKE	206
			SHEET NO. 29

CONTRACT NO. 63209	TOTAL SHEETS 206	SHEET NO. 29
--------------------	------------------	--------------

SCALE: N.T.S. SHEET NO. 2 OF 24 SHEETS STA. N/A TO STA. N/A

FED. ROAD DIST. NO. 1 (ILLINOIS) FED. AID PROJECT