

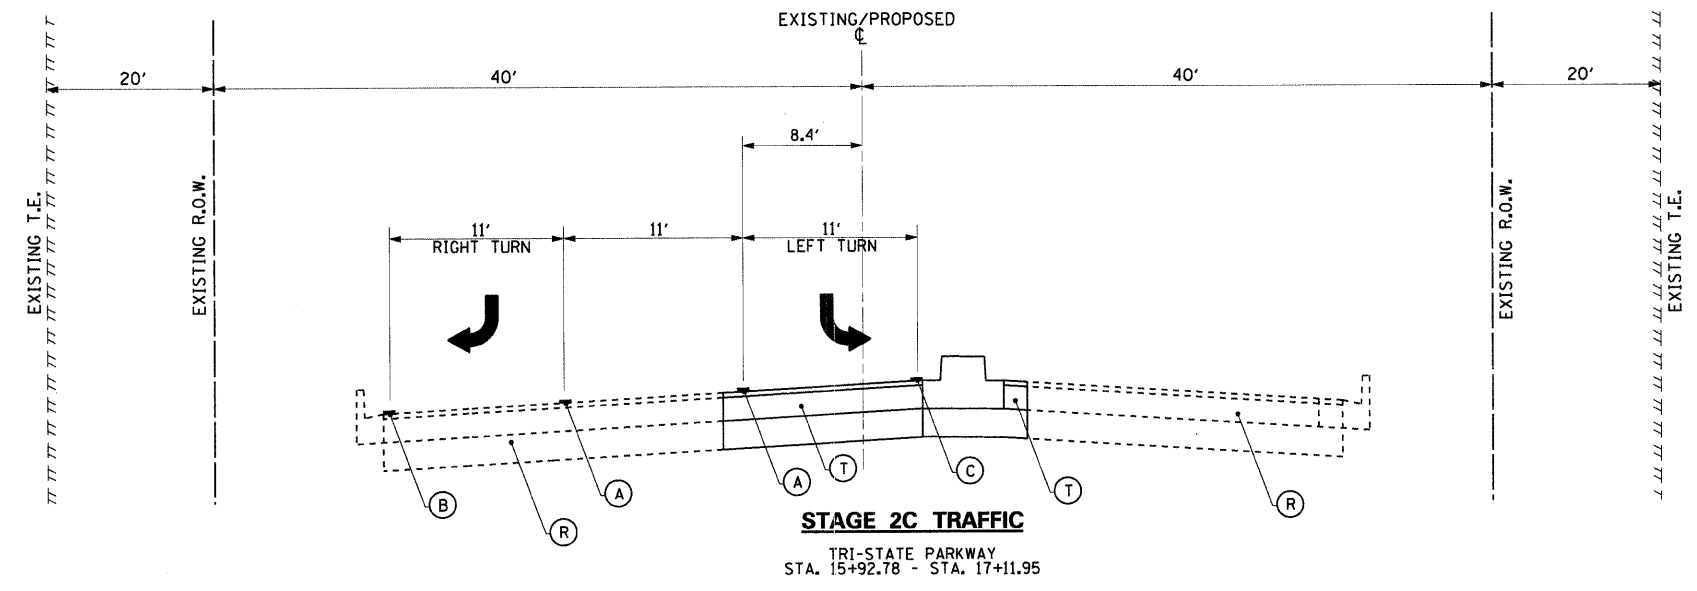


**LEGEND**

- (A) TEMPORARY PAVEMENT MARKING - LINE 6" (SOLID, WHITE, 70300240)
  - (B) TEMPORARY PAVEMENT MARKING - LINE 4" (SOLID, WHITE, 70300220)
  - (C) TEMPORARY PAVEMENT MARKING - LINE 4" (SOLID, YELLOW, 70300220)
  - (D) TEMPORARY PAVEMENT MARKING - LINE 6" (SKIP-DASH, WHITE, 70300240)
  - (E) TEMPORARY PAVEMENT MARKING - LINE 4" (SOLID, DOUBLE YELLOW, 70300220)
  - (F) TEMPORARY PAVEMENT MARKING - LINE 6" (2' DASH 6' SKIP, WHITE, 70300240)
  - (G) TEMPORARY PAVEMENT MARKING - LINE 12" (SOLID, YELLOW, 70300260)
  - (H) THERMOPLASTIC PAVEMENT MARKING LINE, 4", DOUBLE, YELLOW, 7800105)
  - (I) THERMOPLASTIC PAVEMENT MARKING LINE, 6", SOLID, WHITE, 7800115)
  - (J) THERMOPLASTIC PAVEMENT MARKING LINE, 6", 2' DASH 6' SKIP, WHITE, 7800115)
  - (K) THERMOPLASTIC PAVEMENT MARKING LINE, 6", SKIP-DASH, WHITE, 7800115)
  - (L) THERMOPLASTIC PAVEMENT MARKING LINE, 12", SOLID, YELLOW, 7800140)
  - (M) FULL DEPTH SAW CUTS (44213200)
- 
- TEMPORARY BARRIER WALL
    - DIRECTION OF TRAFFIC
    - WORK ZONE
    - TEMPORARY PAVEMENT CONSTRUCTED IN PREVIOUS STAGE
    - EXISTING PAVEMENT
    - PROPOSED PAVEMENT
    - VERTICAL PANEL, POST MOUNTED
  - (N) PROPOSED SHOULDER
    - (O) EXISTING SHOULDER
    - (P) PROPOSED PAVEMENT
    - (R) EXISTING PAVEMENT
    - (S) COMPLETED SHOULDER
    - (T) COMPLETED PAVEMENT
    - TYPE II BARRICADES WITH STEADY BURNING LIGHT

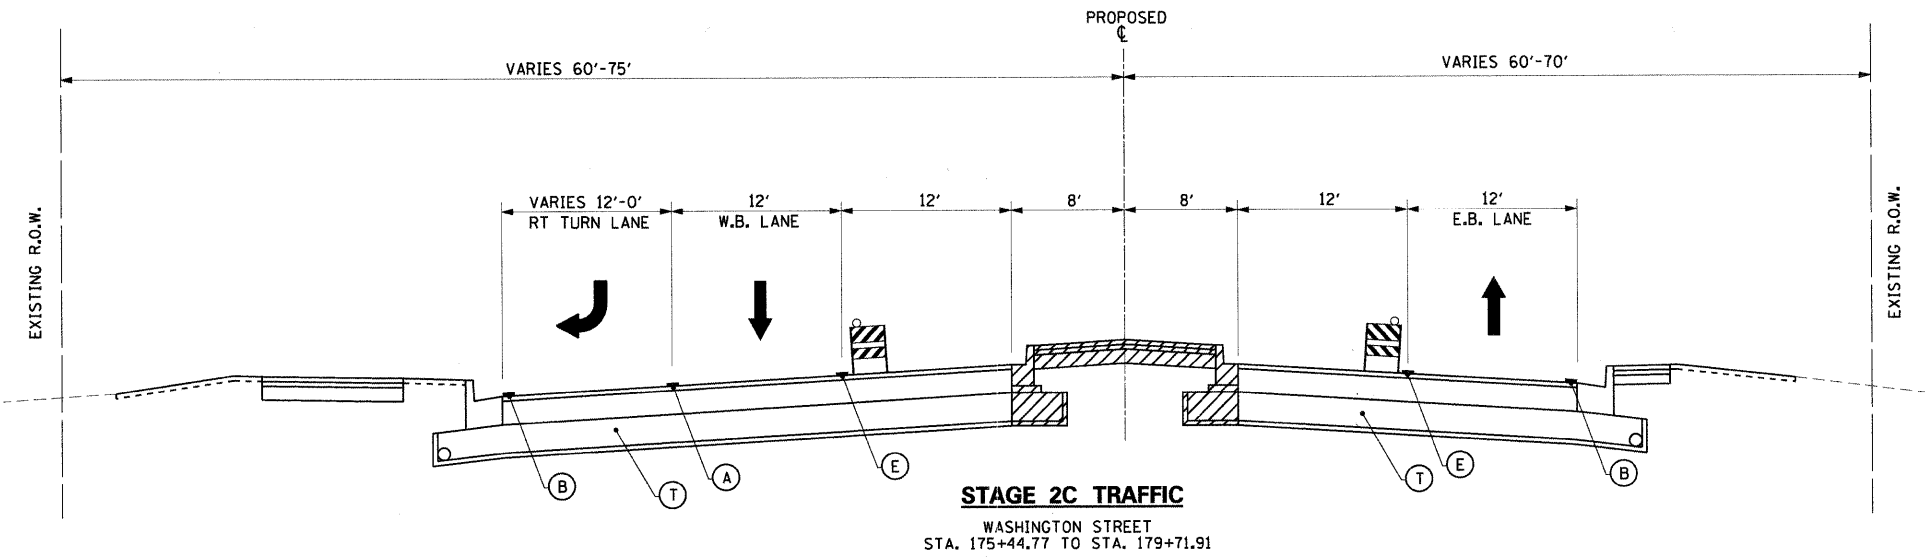

FILE NAME = I:\projects\0224\01\draw\chessie\MDT\_TYP\_2C.dgn

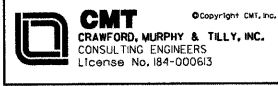

USER NAME = Steve Prange	DESIGNED - SJP	REVISED -
DRAWN - SJP	CHECKED - KDN	REVISED -
DATE - 05/29/09		



<b>MAINTENANCE OF TRAFFIC - STAGE 2C</b>			
<b>TYPICAL SECTIONS</b>			
SCALE: N.T.S.	SHEET NO. 21 OF 24 SHEETS	STA. N/A TO STA. N/A	

F.A. RTE.	SECTION	COUNTY	TOTAL SHEETS	SHEET NO.
1016	02-00110-12-WR	LAKE	206	48
CONTRACT NO. 63209				
FED. ROAD DIST. NO. 1 ILLINOIS FED. AID PROJECT				