
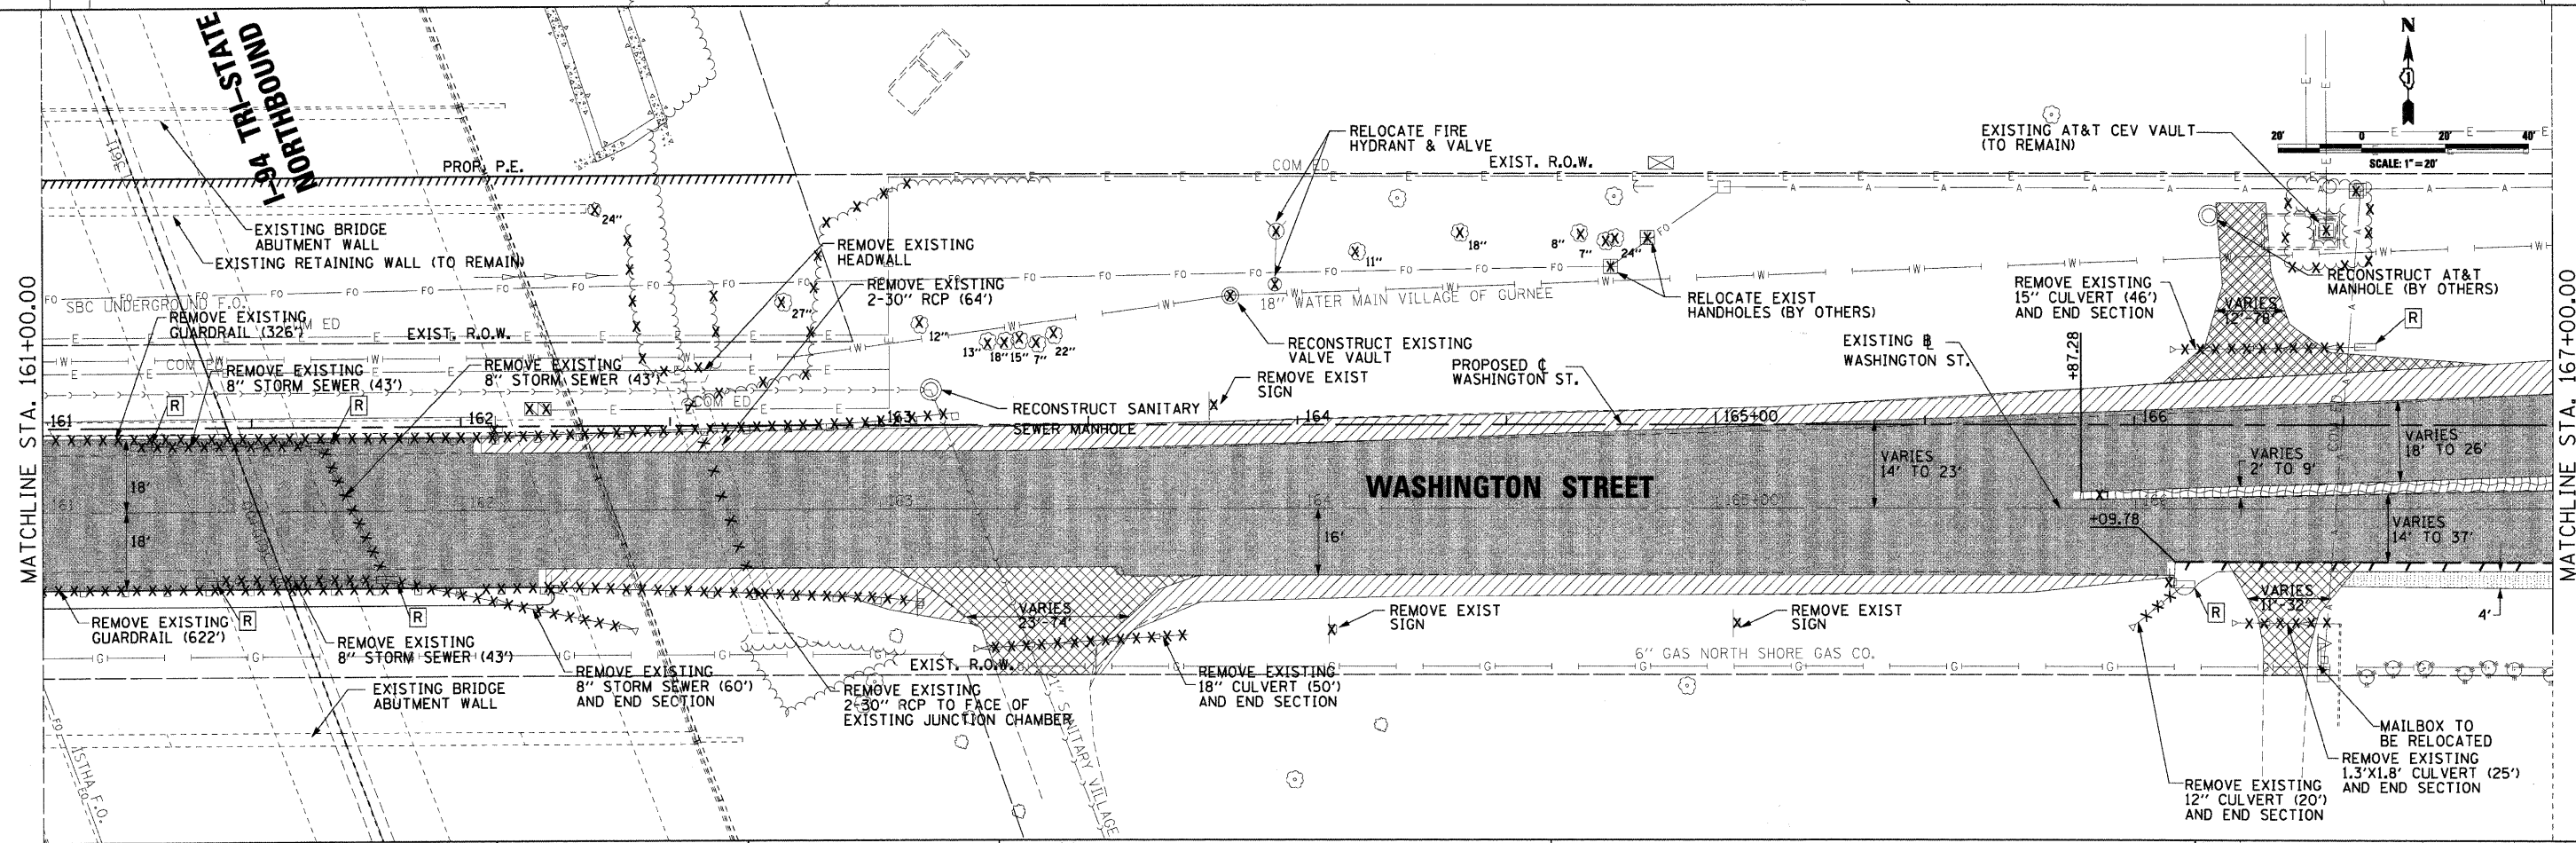


STATE ROUTE 194 NORTHBOUND

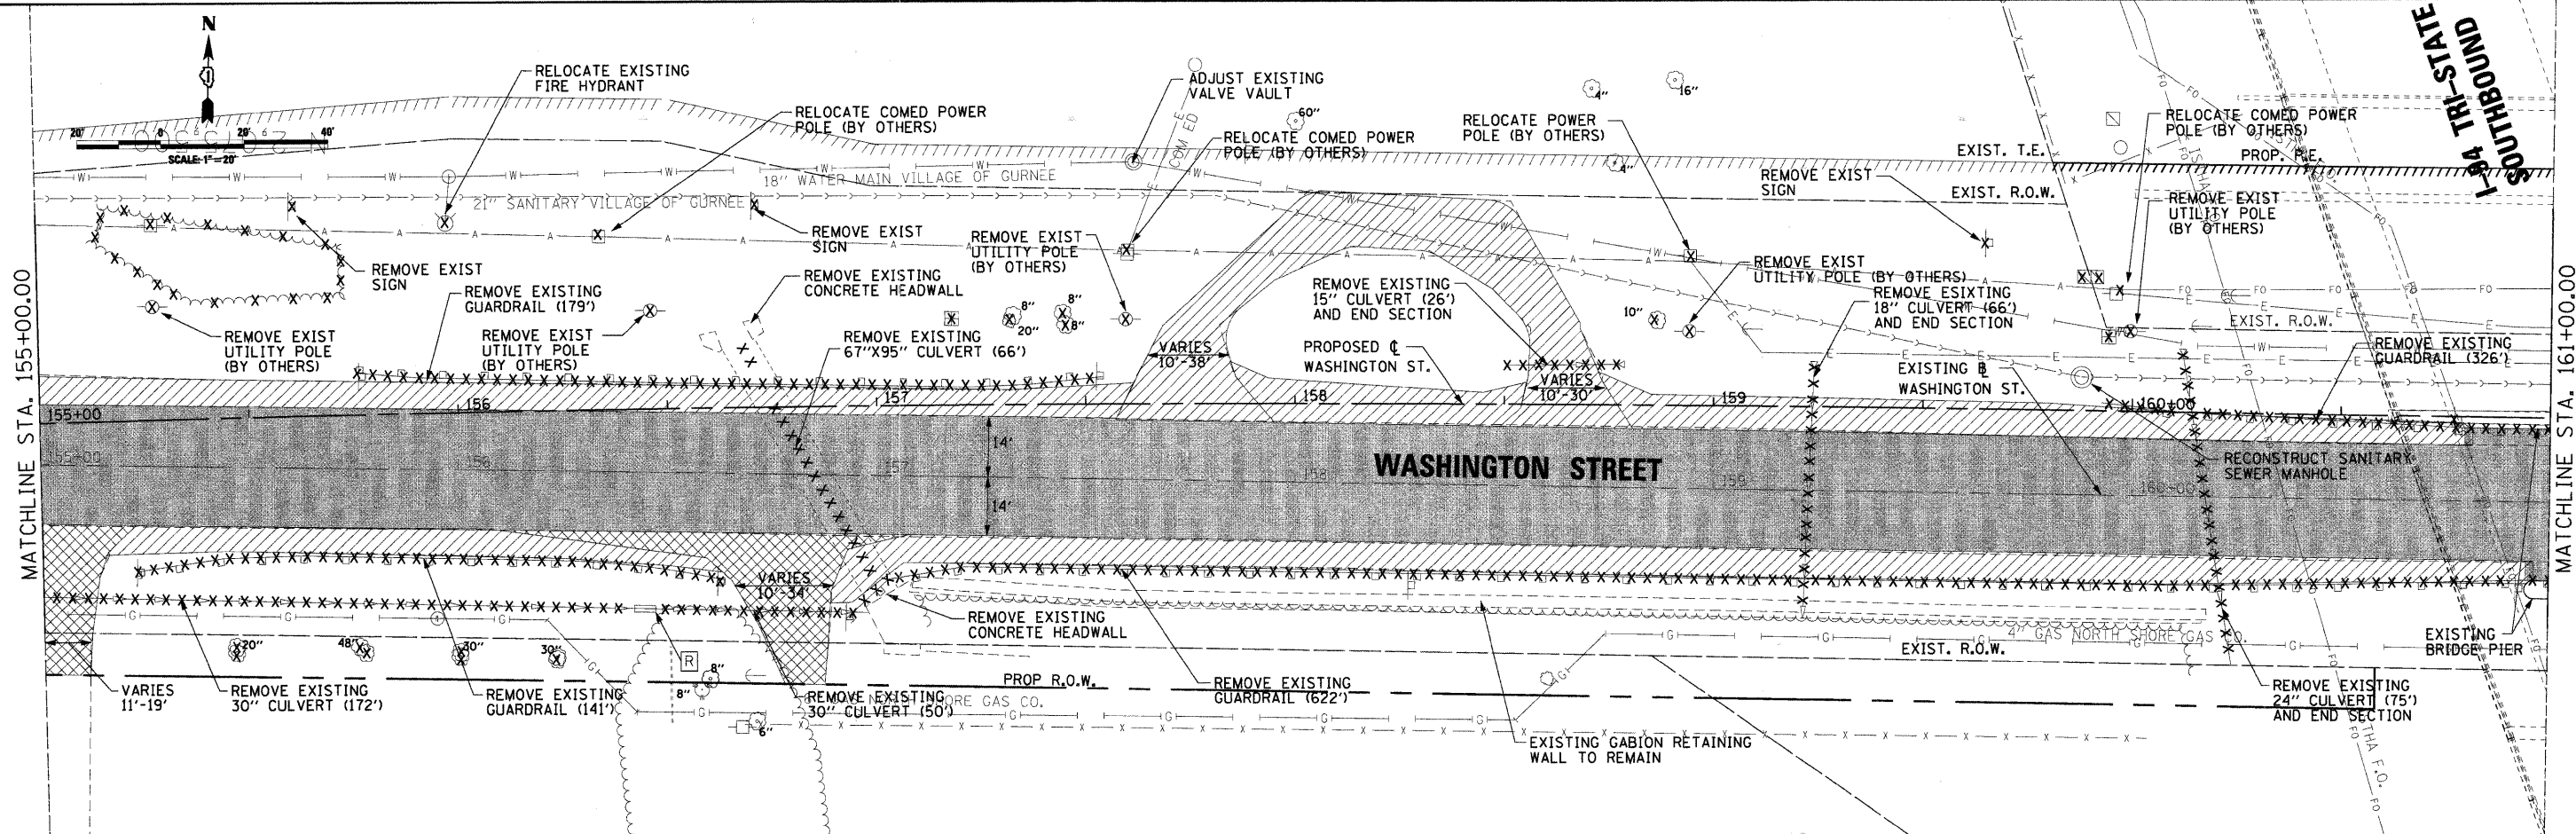

FILE NAME = I:\Projects\0822401\Draws\Sheets\REGM\_07.dwg

	USER NAME = Monica Crinson	DESIGNED = SJP	REVISED =
	DESIGNED BY = SJP	DRAWN = SJP	REVISED =
	CHECKED = KDN	CHECKED = KDN	REVISED =
	DATE = 07/15/09	DATE = 07/15/09	REVISED =
			REVISED =

DESIGNED = SJP	REVISED =
DRAWN = SJP	REVISED =
CHECKED = KDN	REVISED =
DATE = 07/15/09	REVISED =



ROADWAY REMOVAL PLAN	
SCALE: 20'=1"	SHEET NO. 3 OF 5 SHEETS
STA. 155+00 TO STA. 167+00	

F.A. RTE.	SECTION	COUNTY	TOTAL SHEETS	SHEET NO.
1016	02-00110-12-WR	LAKE	206	54
CONTRACT NO. 63209			FED. ROAD DIST. NO. 1 ILLINOIS FED. AID PROJECT	