
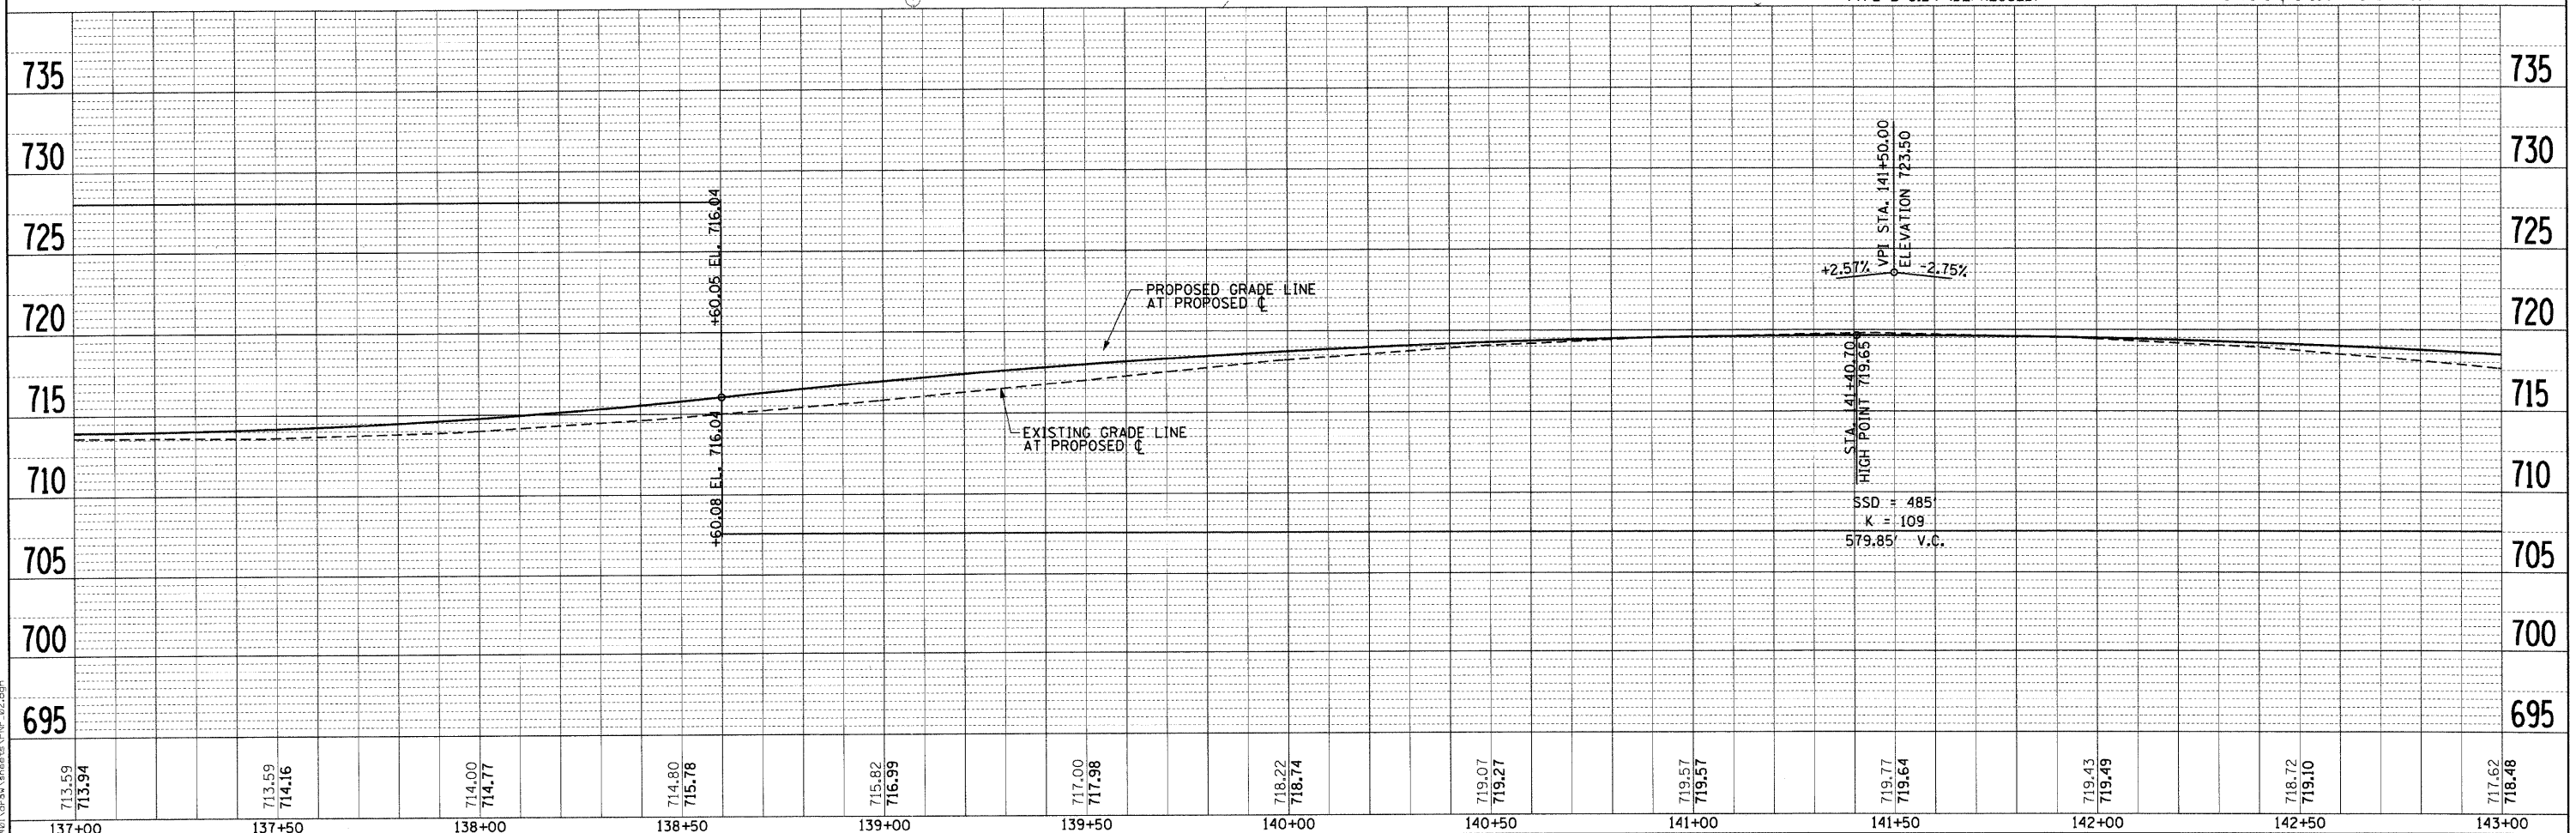


DATE	
BY	
PLANNING	
DESIGN	
CHECKING	
APPROVAL	

DATE	
BY	
PROFILING	
DESIGN	
CHECKING	
APPROVAL	

FILE NAME = I:\Lakeco\0822401\Drawings\Sheets\PROP_02.dgn

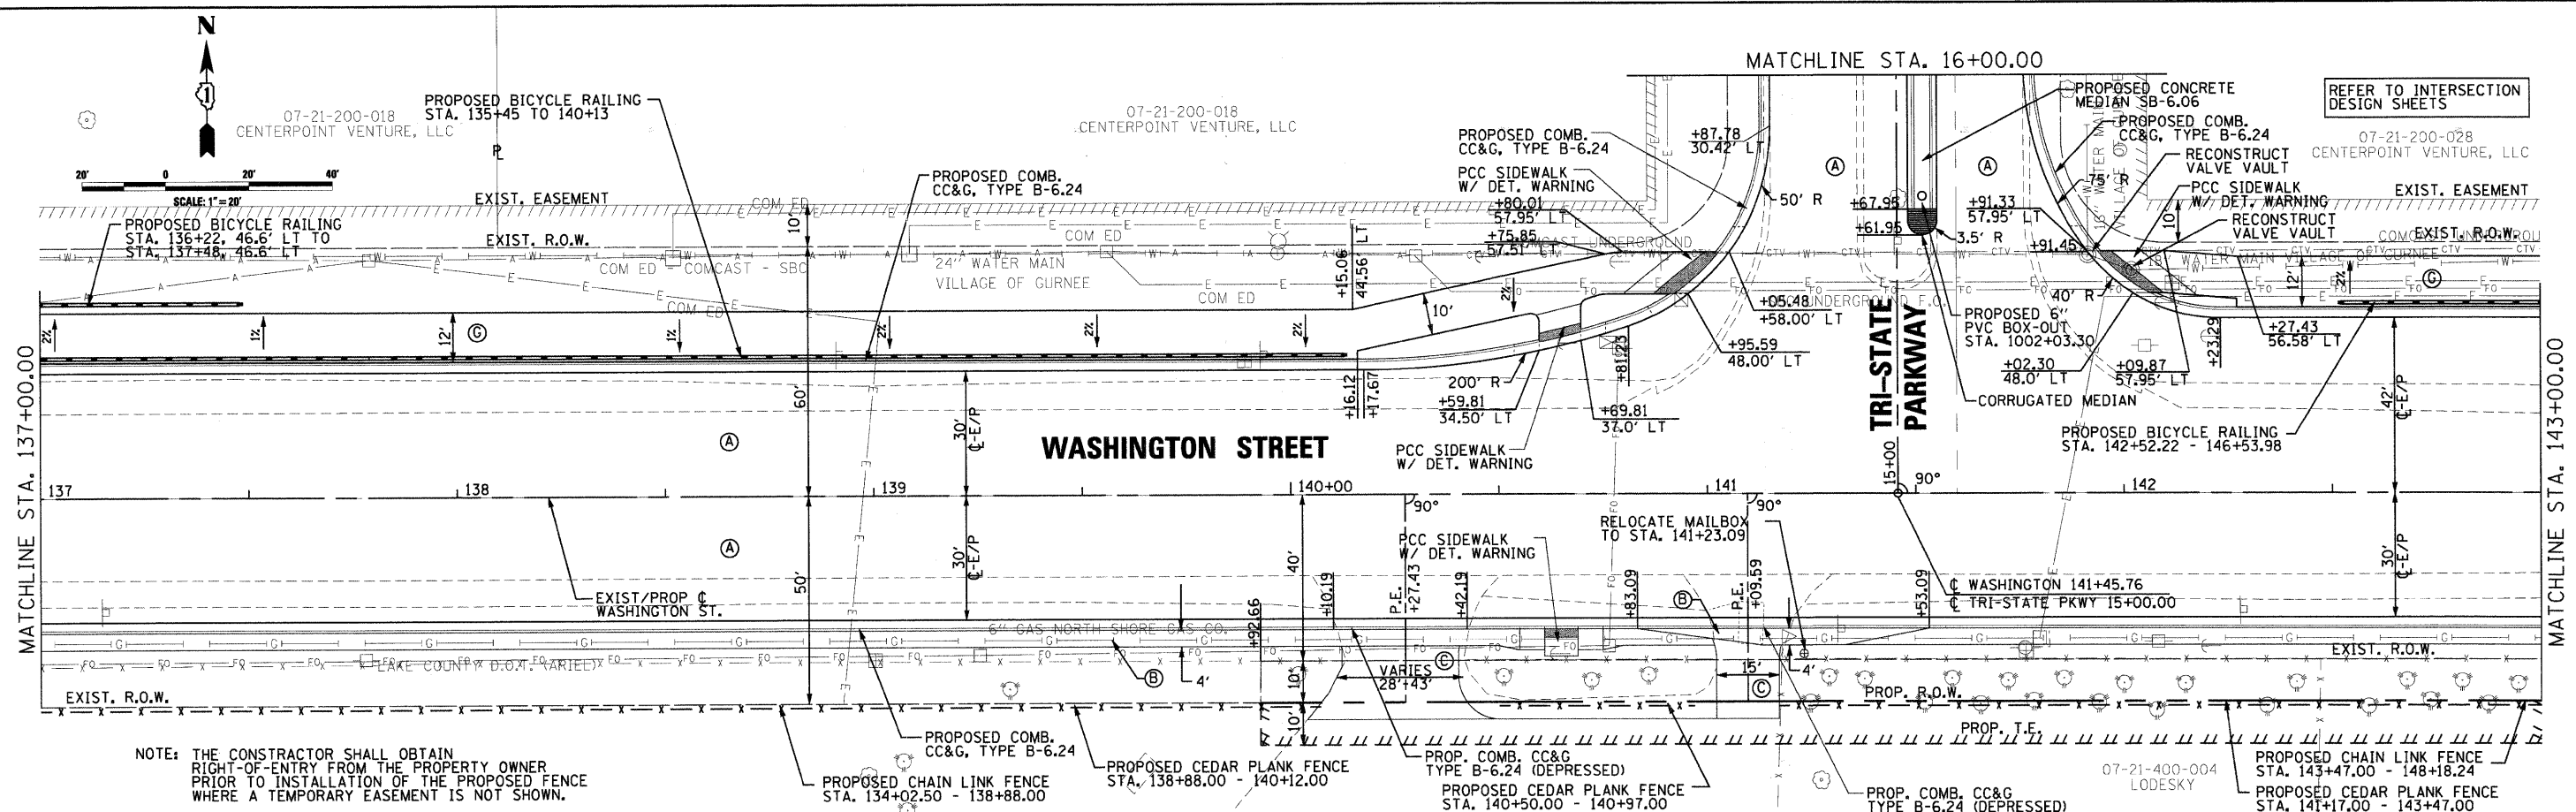

713.59 713.94	713.59 714.16	714.00 714.77	714.80 715.78	715.82 716.99	717.00 717.98	718.22 718.74	719.07 719.27	719.57 719.57	719.77 719.64	719.43 719.49	718.72 719.10	717.62 718.48
137+00	137+50	138+00	138+50	139+00	139+50	140+00	140+50	141+00	141+50	142+00	142+50	143+00

CMT
CRAWFORD, MURPHY & TILLY, INC.
CONSULTING ENGINEERS
License No. 184-000813

USER NAME = Steve Prange
DESIGNED - SJP
DRAWN - SJP
CHECKED - KDN
DATE - 05/29/09

REVISIONS
REVISIONS
REVISIONS
REVISIONS



PROPOSED ROADWAY PLAN & PROFILE
SCALE: 20'=1"
SHEET NO. 2 OF 10 SHEETS
STA. 137+00 TO STA. 143+00

F.A. RTE. 1016	SECTION 02-00110-12-WR	COUNTY LAKE	TOTAL SHEETS 206	SHEET NO. 58
CONTRACT NO. 63209				
FED. ROAD DIST. NO. 1 ILLINOIS FED. AID PROJECT				