
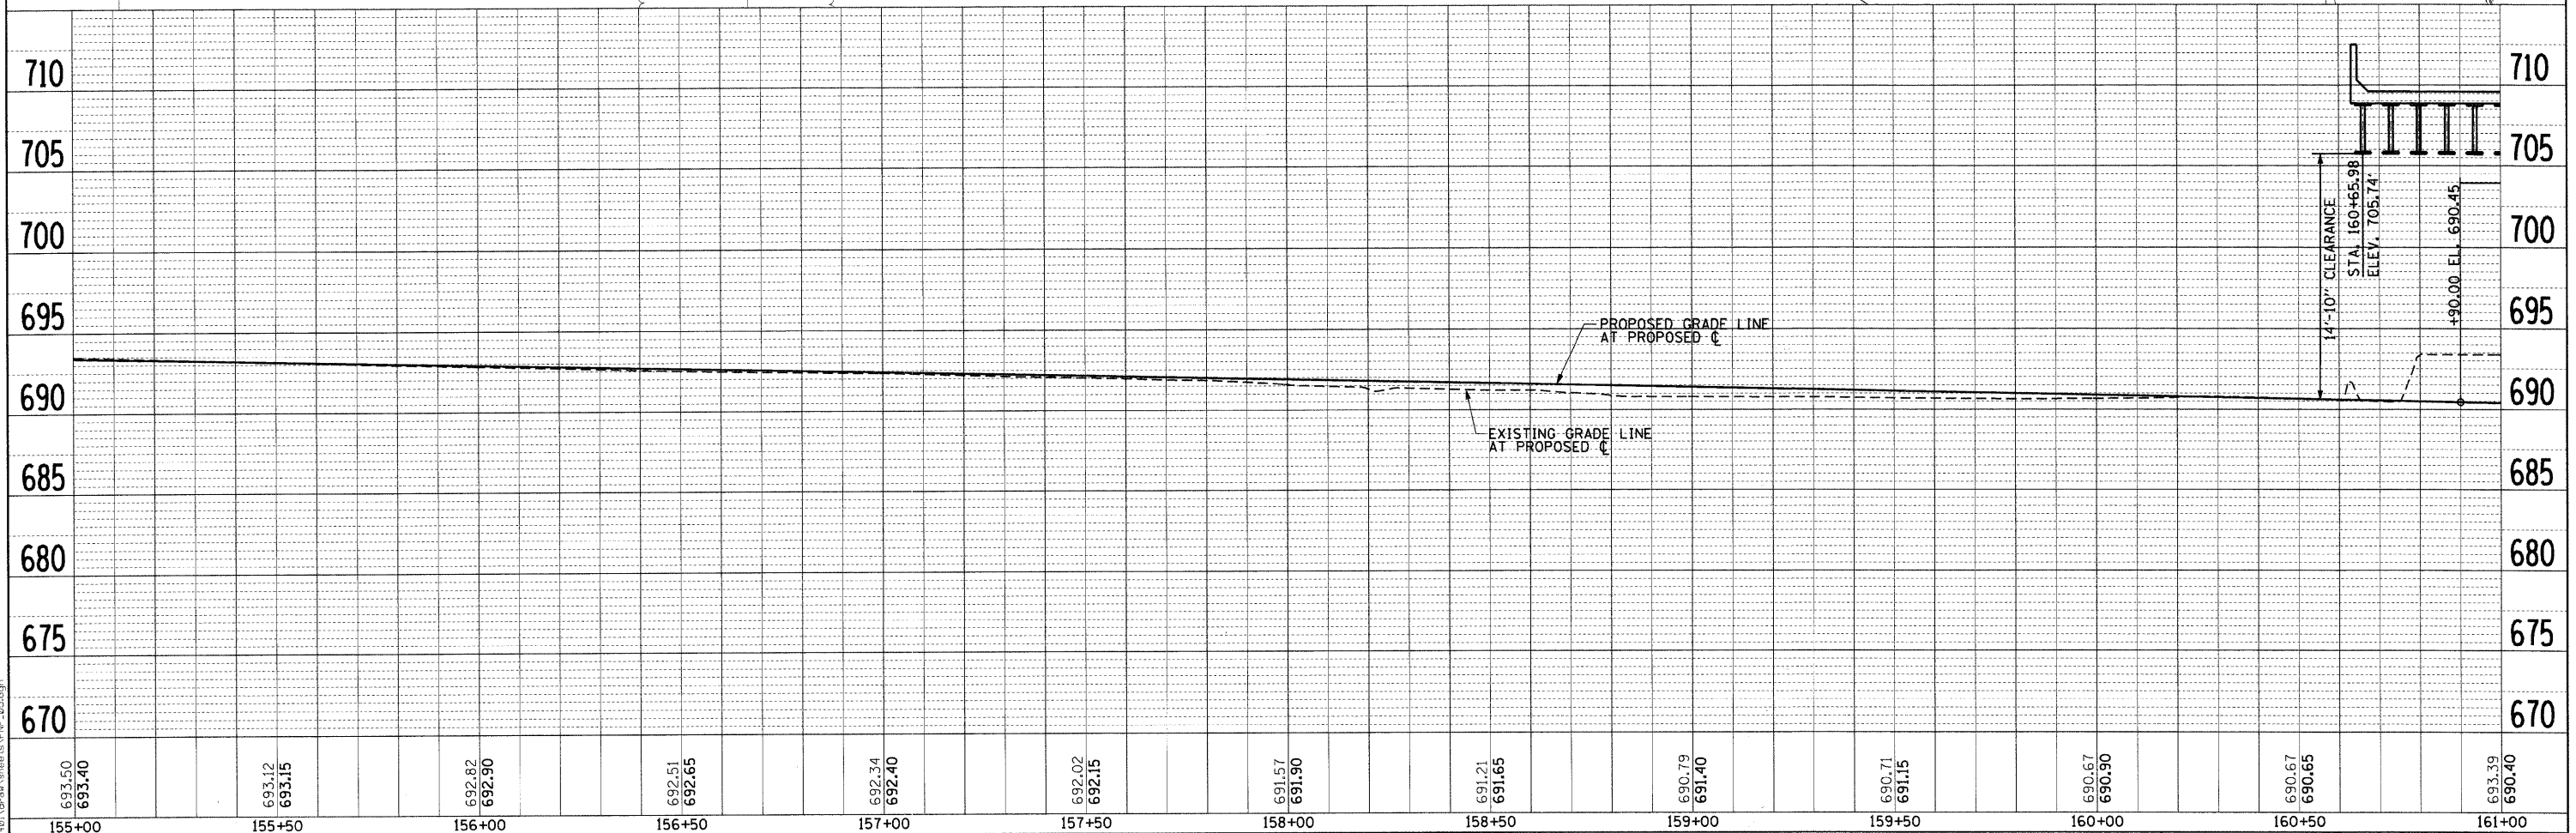


PLAN  
 SURVEYED  
 ALIGNED  
 CHECKED  
 DATE  
 BY  
 NOTE BOOK NO.  
 FILE NAME

PROFILE  
 SURVEYED  
 GRADES CHECKED  
 DATE  
 BY  
 NOTE BOOK NO.  
 FILE NAME

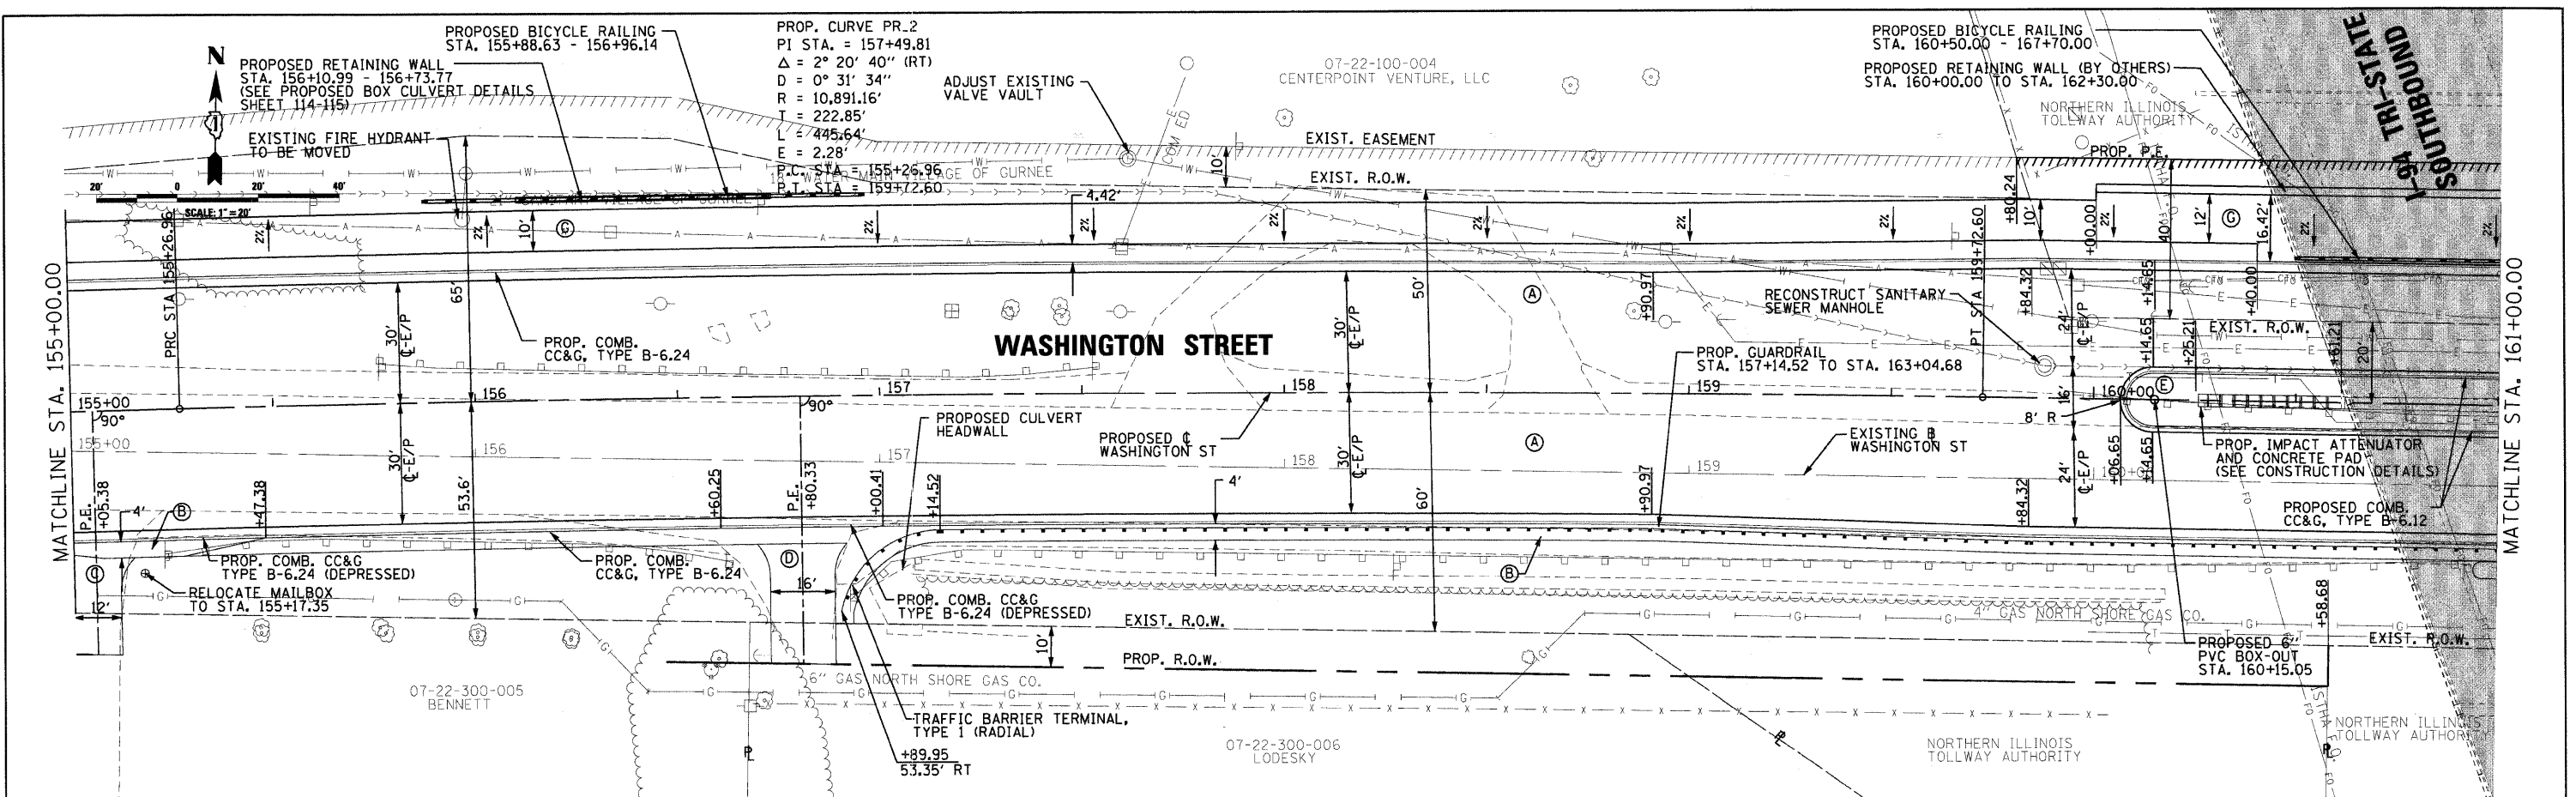

<p>CMT          CRANFORD, MURPHY &amp; TILLY, INC.          CONSULTING ENGINEERS          License No. 184-000613</p>		USER NAME = Steve Prange DESIGNED - SJP DRAWN - SJP CHECKED - KDN DATE - 05/29/09	REVISED - REVISED - REVISED - REVISED -	<p>Lake County          Division of Transportation</p>	<b>PROPOSED ROADWAY PLAN &amp; PROFILE</b> SCALE: 20'=1" SHEET NO. 5 OF 10 SHEETS STA. 155+00 TO STA. 161+00	F.A. RTE. 1016 SECTION 02-00110-12-WR COUNTY LAKE TOTAL SHEETS 206 SHEET NO. 61 CONTRACT NO. 63209 FED. ROAD DIST. NO. 1 ILLINOIS FED. AID PROJECT
--	--	---	--	--	---	---