


- NOTES:**
1. ALL PAVEMENT MARKINGS TO BE THERMOPLASTIC UNLESS OTHERWISE NOTED.
  2. RAISED REFLECTIVE PAVEMENT MARKER, TWO-WAY AMBER (RRPM) AND WHITE/RED CRYSTAL TO BE CONSTRUCTED IN ACCORDANCE WITH LAKE COUNTY STANDARD LC7800.
  3. LETTERS AND SYMBOLS PAVEMENT MARKING SHALL BE PLACED IN ACCORDANCE WITH LAKE COUNTY STANDARD LC7800.
  4. CROSSWALKS SHALL BE CONSTRUCTED IN ACCORDANCE WITH LAKE COUNTY STANDARD LC7800. CENTER CROSSWALK WITH BIKEPATH.

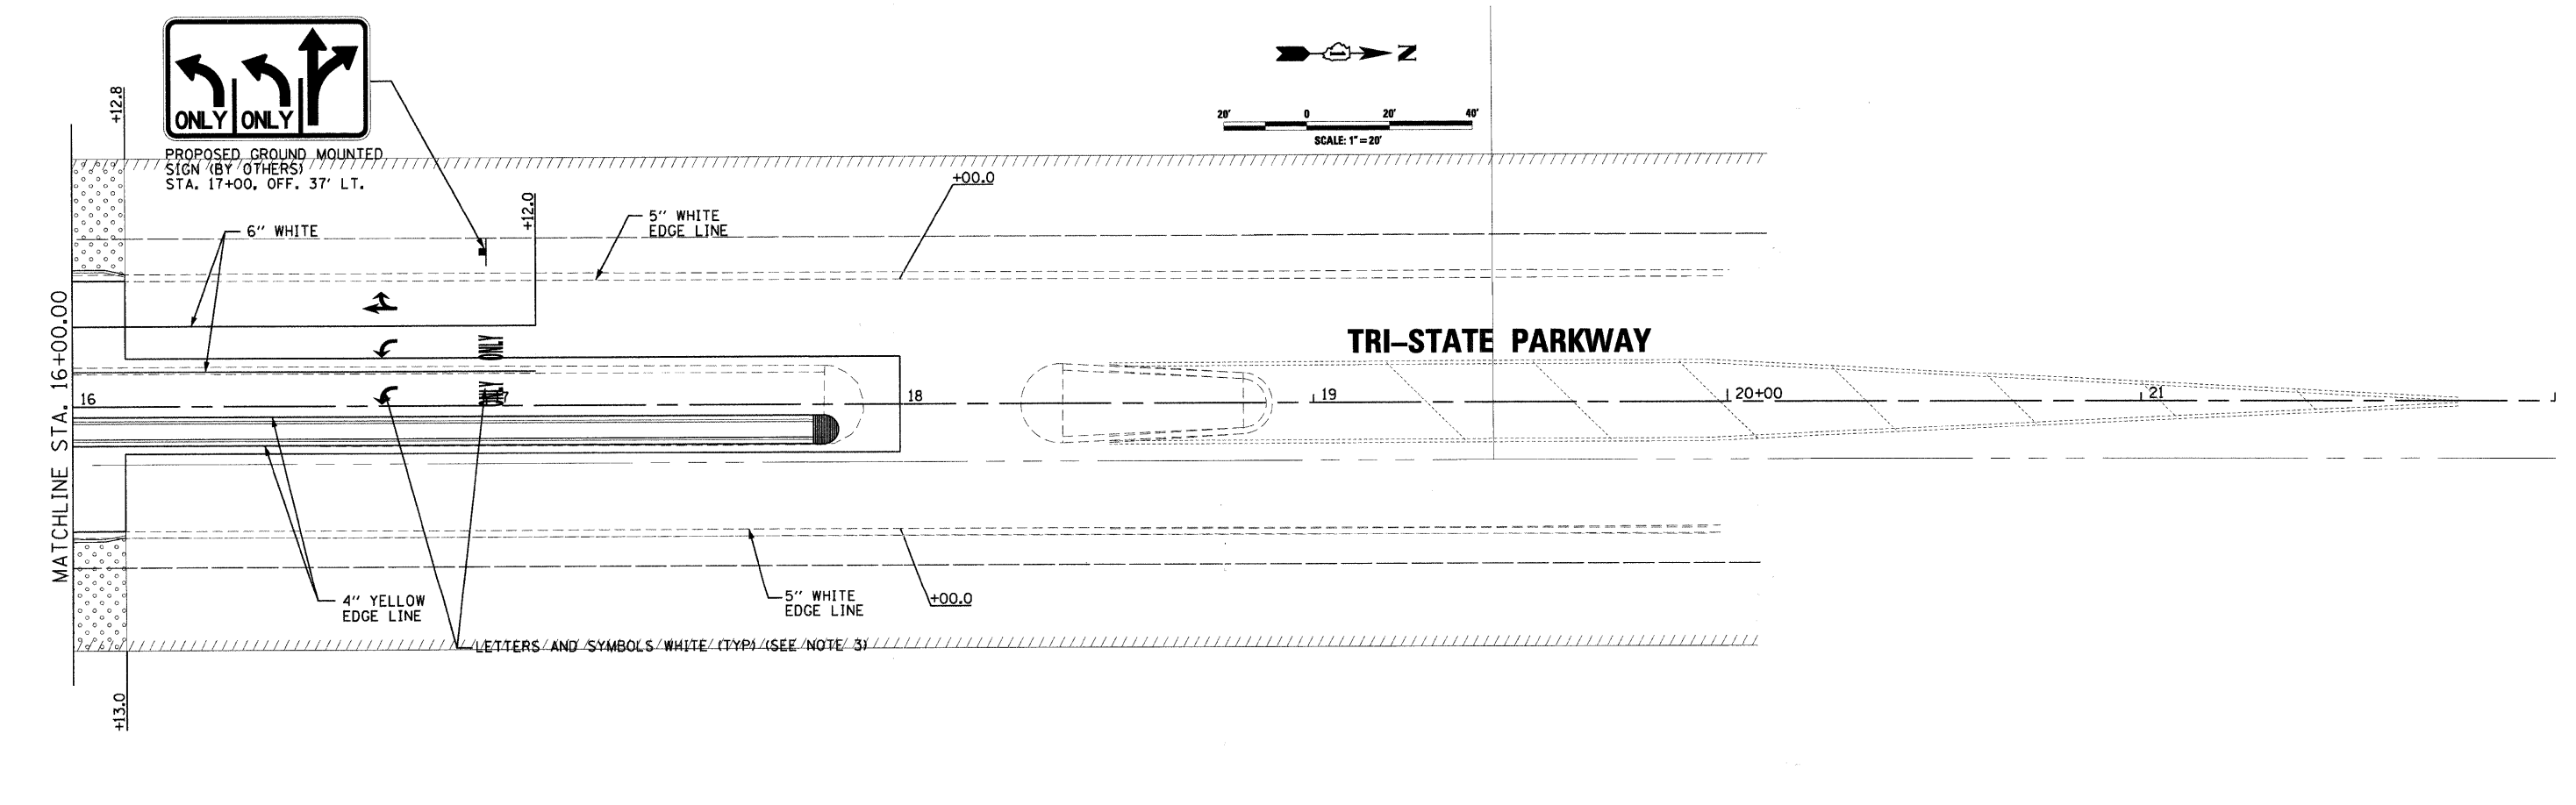

FILE NAME = I:\Lakeco\0222401\Draw\Notes\SPM\_05.dgn  
 I:\Lakeco\0222401\Draw\Notes\SPM\_05.dgn

<b>CMT</b> CRAWFORD, MURPHY & TILLY, INC. CONSULTING ENGINEERS License No. 084-00063	USER NAME = Steve Prange DESIGNED - SJP DRAWN - SJP CHECKED - KDN DATE - 05/29/09	REVISED - REVISED - REVISED - REVISED -	<b>LakeCounty</b> Division of Transportation	<b>PAVEMENT MARKING AND LANDSCAPING PLAN</b>		F.A. RTE. 1016 SECTION 02-00110-12-WR COUNTY LAKE TOTAL SHEETS 206 SHEET NO. 83 CONTRACT NO. 63209
	PLOT SCALE = 20.0000' / IN. PLOT DATE = 05/29/09	SCALE: 20'-1"    SHEET NO. 5 OF 5 SHEETS    STA. 179+00 TO STA. 10+11.03		FED. ROAD DIST. NO. 1 ILLINOIS FED. AID PROJECT		