


STRUCTURE	STATION	OFFSET	POSSIBLE UTILITY CONFLICT
H-7	168+19	55' RT	6" GAS, NORTH SHORE GAS
H-8	177+00	48' LT	NONE

INTERCONNECT PLAN LEGEND		
	PROPOSED	EXISTING
CONTROLLER		
HANDHOLE		
HEAVY DUTY HANDHOLE		
DOUBLE HANDHOLE		
G.S. CONDUIT IN TRENCH (T) OR PUSHED (P)		
DETECTOR LOOP		
COMMON TRENCH	CT	
UNIT DUCT	UD	
SYSTEM	S	
INTERSECTION	IP	I

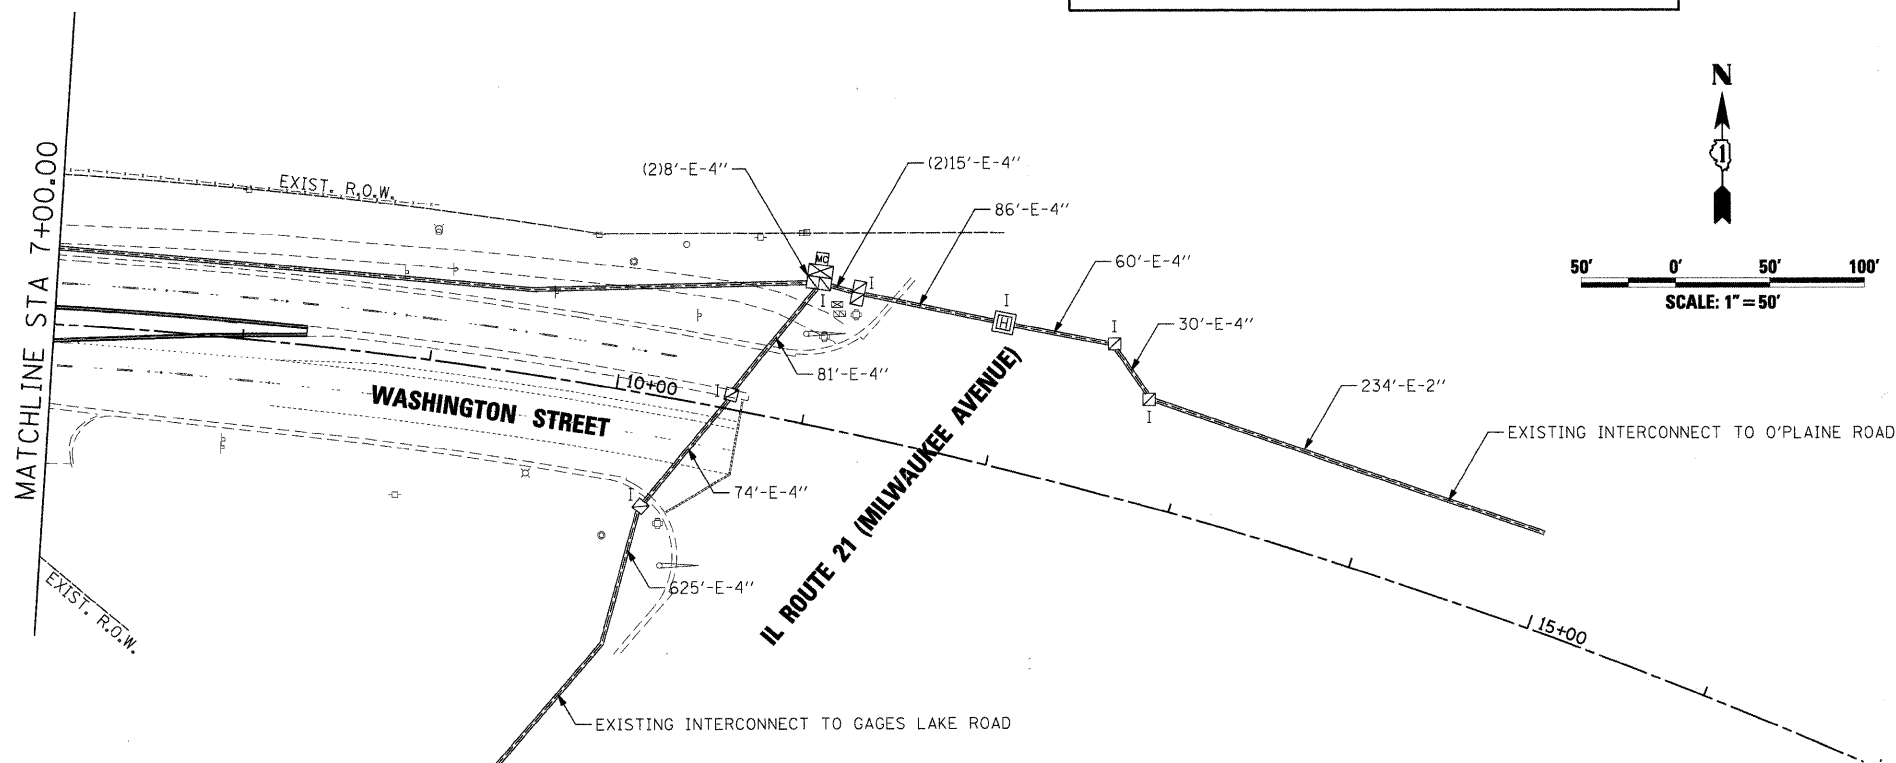

FILE NAME = L:\LAKECO\082224\01\Drawn\Sheet\TS_14.dgn



USER NAME = Monica Crispin	DESIGNED - CMC	REVISED -
PLOT SCALE = 50.0000' / IN.	DRAWN - CMC	REVISED -
PLOT DATE = 27/15/09	CHECKED - KDN	REVISED -
	DATE - 07/15/09	REVISED -



WASHINGTON STREET - INTERCONNECT PLAN

SCALE: SHEET NO. OF SHEETS STA. TO STA.

F.A. RTE.	SECTION	COUNTY	TOTAL SHEETS	SHEET NO.
1016	02-00110-12-WR	LAKE	206	106
CONTRACT NO. 63209				
FED. ROAD DIST. NO. 1 ILLINOIS FED. AID PROJECT				