


DATE _____
 BY _____
 SURVEYED _____
 PLOTTED _____
 NOTE BOOK _____
 AREAS CHECKED _____
 NO. _____

DATE _____
 BY _____
 SURVEYED _____
 PLOTTED _____
 NOTE BOOK _____
 AREAS CHECKED _____
 NO. _____

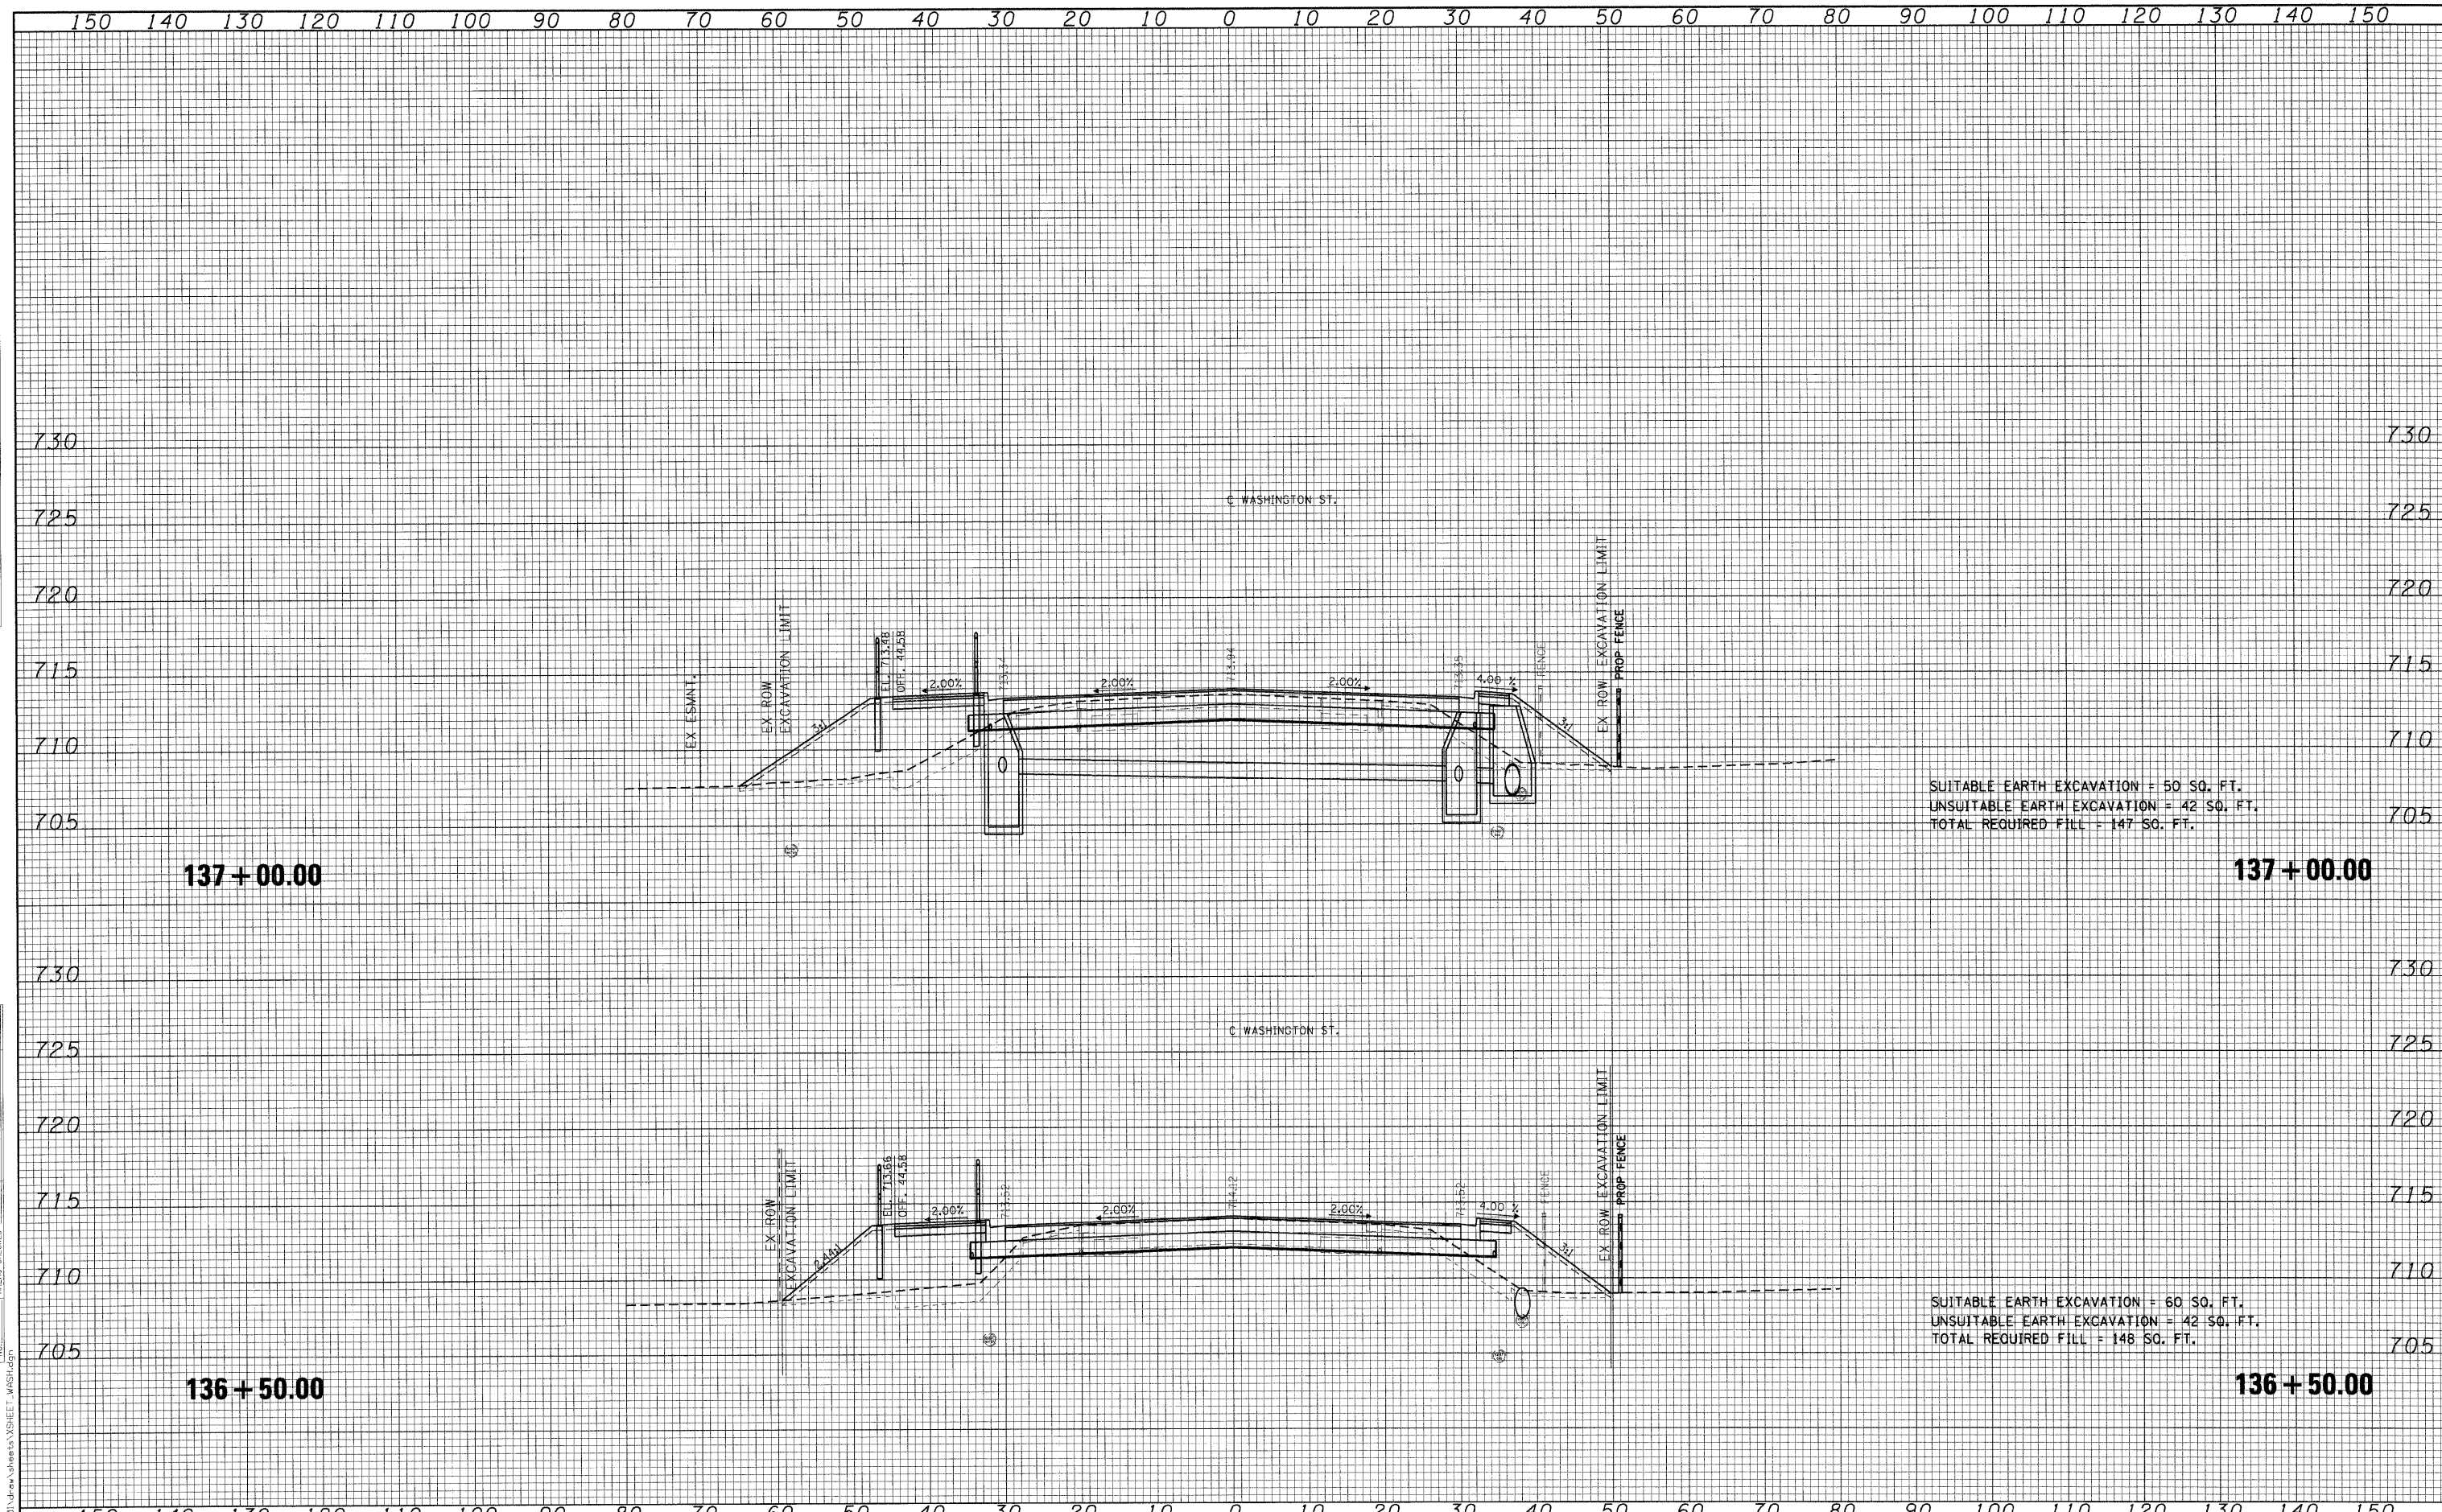

137 + 00.00

137 + 00.00

136 + 50.00

136 + 50.00

FILE NAME =



USER NAME = Steve Prange
 PLOT SCALE = 10.0000' / 1"
 PLOT DATE = 05/29/09

DESIGNED - SJP
 DRAWN - SJP
 CHECKED - KDN
 DATE - 05/29/09

REVISED -
 REVISED -
 REVISED -
 REVISED -



WASHINGTON STREET - CROSS SECTION

SCALE: 10H:5V SHEET NO. OF SHEETS STA. 136+50.00 TO STA. 137+00.00

F.A. RTE.	SECTION	COUNTY	TOTAL SHEETS	SHEET NO.
1016	02-00110-12-WR	LAKE	206	122
CONTRACT NO. 63209				
FED. ROAD DIST. NO. 1 ILLINOIS FED. AID PROJECT				