


DATE: \_\_\_\_\_ BY: \_\_\_\_\_  
 SURVEYED: \_\_\_\_\_ PLOTTED: \_\_\_\_\_  
 ORIGINAL SURVEY: \_\_\_\_\_ NOTE BOOK: \_\_\_\_\_  
 TEMPLATE: \_\_\_\_\_ AREAS CHECKED: \_\_\_\_\_

DATE: \_\_\_\_\_ BY: \_\_\_\_\_  
 SURVEYED: \_\_\_\_\_ PLOTTED: \_\_\_\_\_  
 ORIGINAL SURVEY: \_\_\_\_\_ NOTE BOOK: \_\_\_\_\_  
 TEMPLATE: \_\_\_\_\_ AREAS CHECKED: \_\_\_\_\_

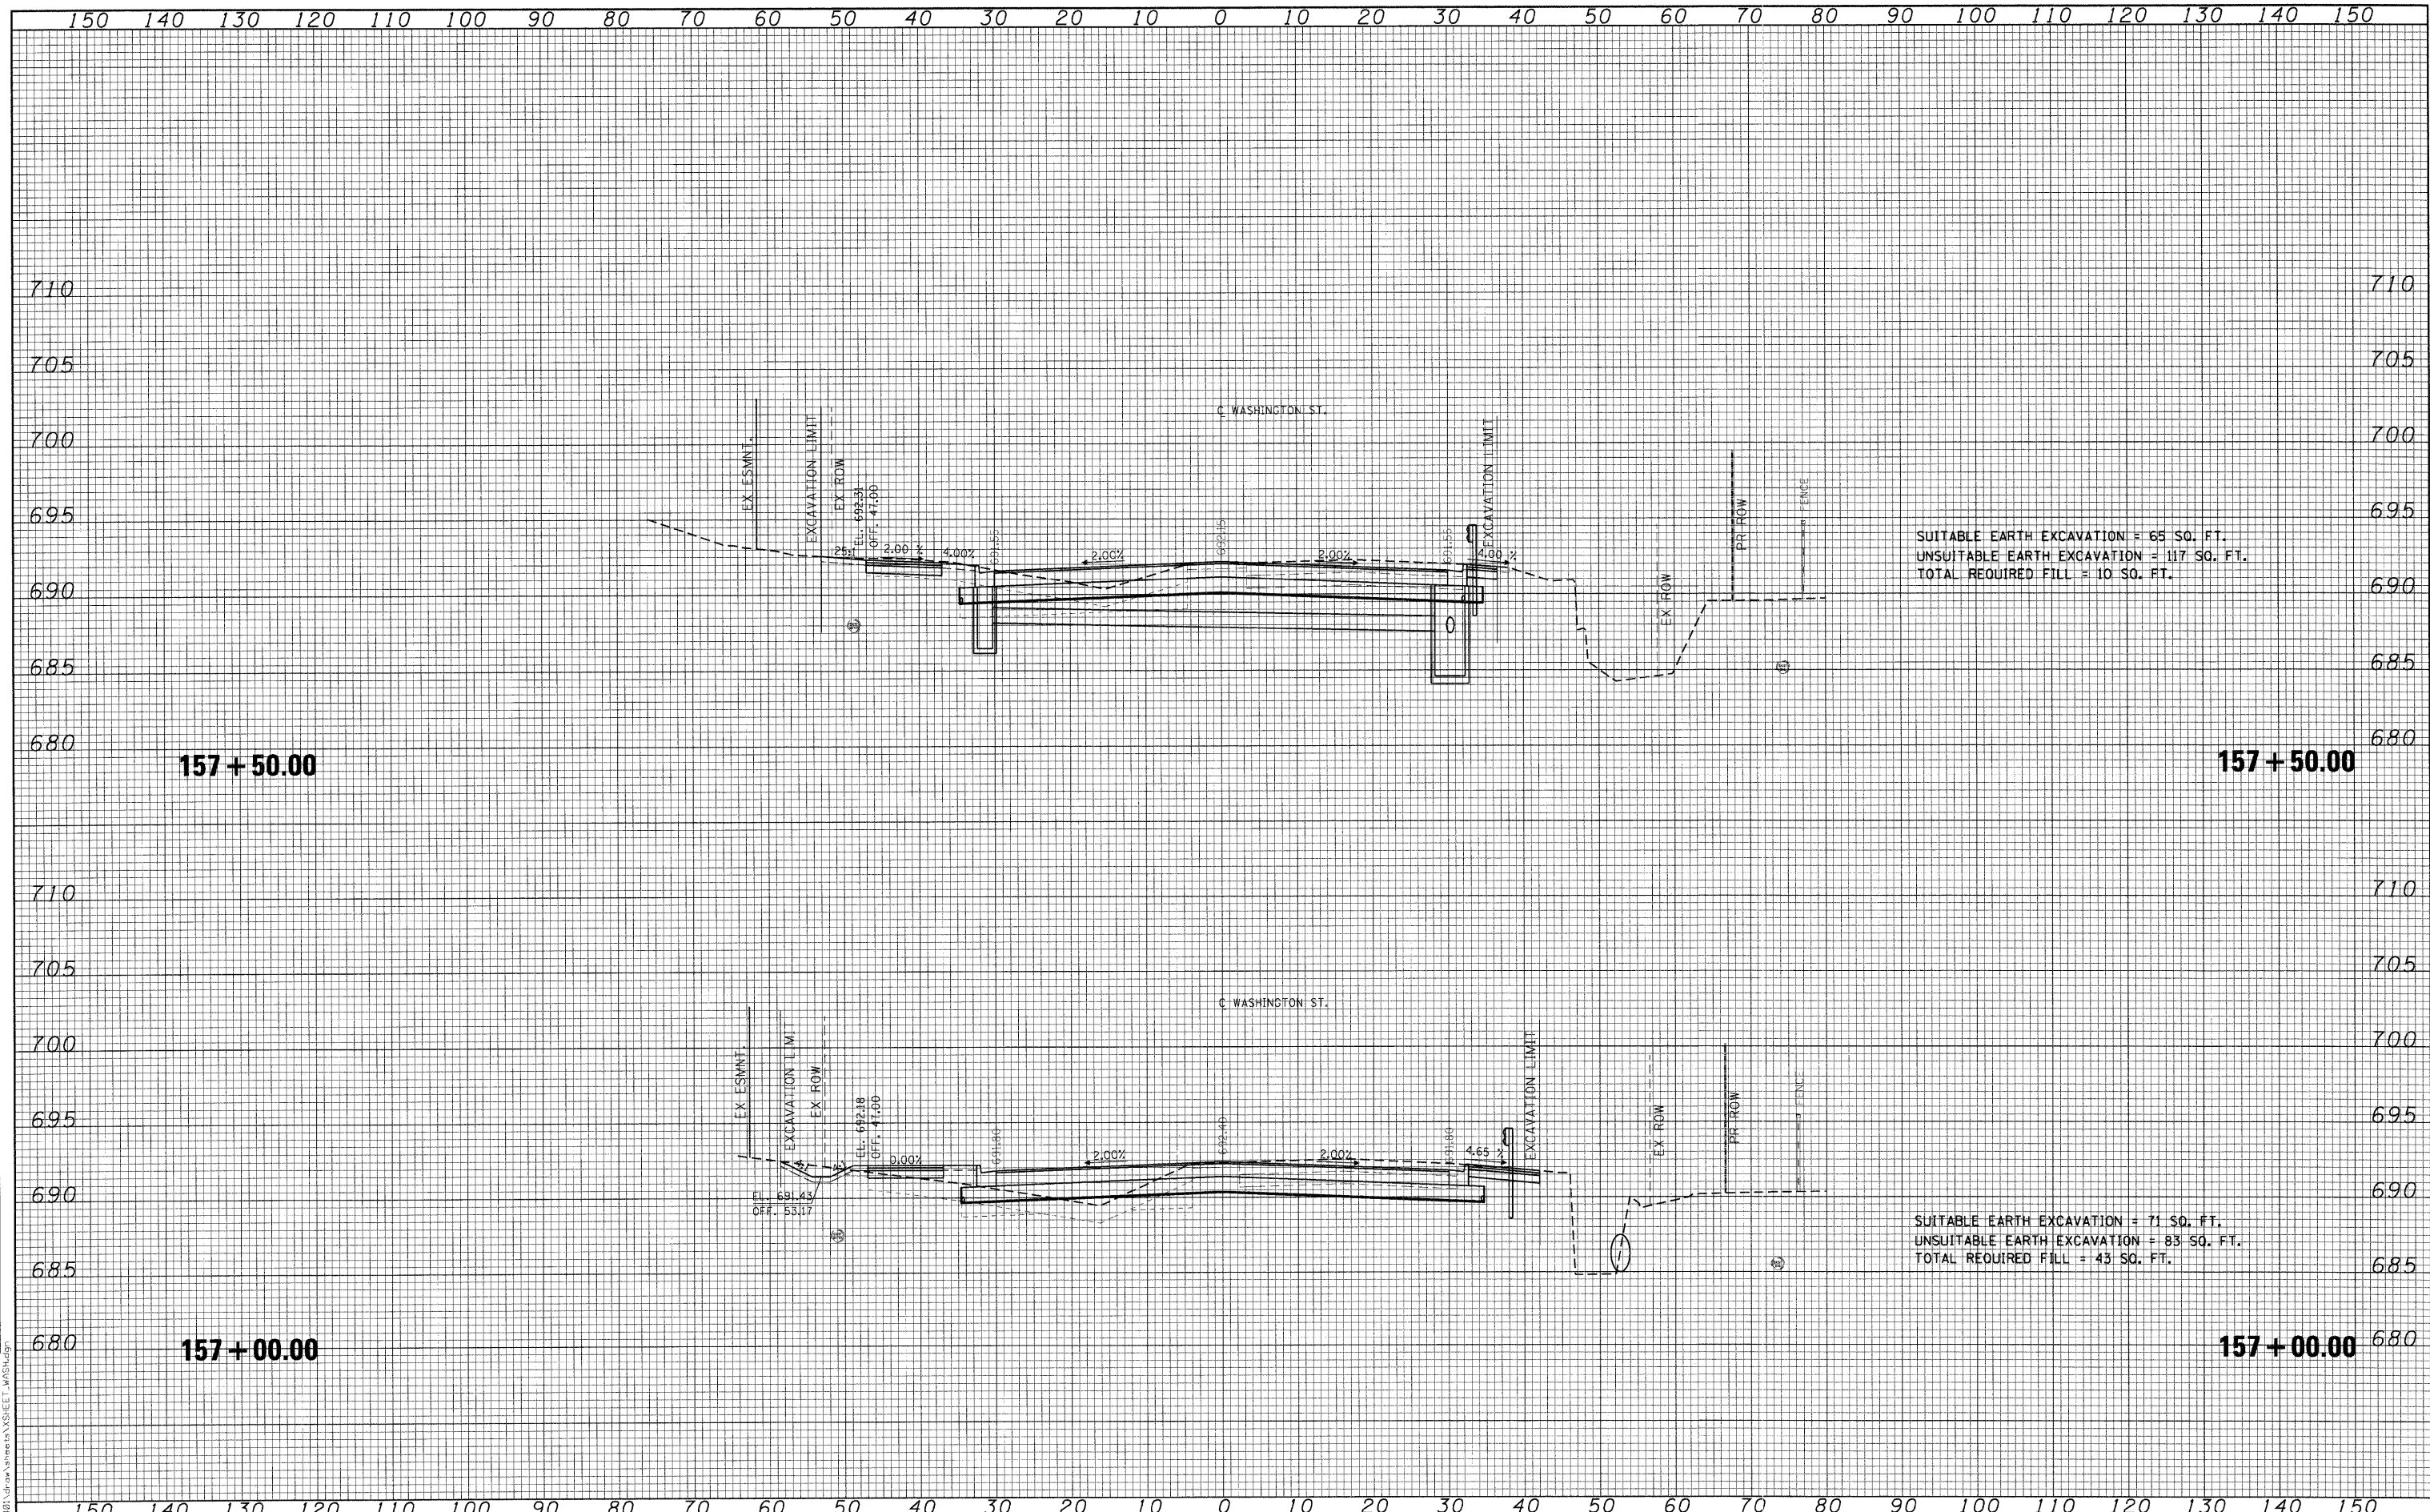

**157 + 50.00**

**157 + 50.00**

**157 + 00.00**

**157 + 00.00**

SUITABLE EARTH EXCAVATION = 65 SQ. FT.  
 UNSUITABLE EARTH EXCAVATION = 117 SQ. FT.  
 TOTAL REQUIRED FILL = 10 SQ. FT.

SUITABLE EARTH EXCAVATION = 71 SQ. FT.  
 UNSUITABLE EARTH EXCAVATION = 83 SQ. FT.  
 TOTAL REQUIRED FILL = 43 SQ. FT.

FILE NAME = I:\projects\02-00110-12\Drawings\Sheet\WSH01.dgn  
 CMT CRAWFORD, MURPHY & TILLY, INC.  
 CONSULTING ENGINEERS  
 License No. 064-000613

USER NAME = Steve Prange  
 PLOT SCALE = 10.0000' / IN.  
 PLOT DATE = 05/29/09

DESIGNED - SJP  
 DRAWN - SJP  
 CHECKED - KDN  
 DATE - 05/29/09



**WASHINGTON STREET - CROSS SECTION**  
 SCALE: 10H:5V SHEET NO. OF SHEETS STA. 157+00.00 TO STA. 157+50.00

F.A. RTE. 1016	SECTION 02-00110-12-WR	COUNTY LAKE	TOTAL SHEETS 206	SHEET NO. 145
CONTRACT NO. 63209				
FED. ROAD DIST. NO. 1 ILLINOIS FED. AID PROJECT				