


DATE	
BY	
FINAL SURVEY	
SPANNED	
PLOTTED	
TEMPLATE	
AREAS CHECKED	
NO.	

DATE	
BY	
ORIGINAL SURVEY	
SPANNED	
PLOTTED	
TEMPLATE	
AREAS CHECKED	
NO.	

FILE NAME = I:\Lakeco\0822240\Drawn\Sheet\Sheet - WASH.rvt

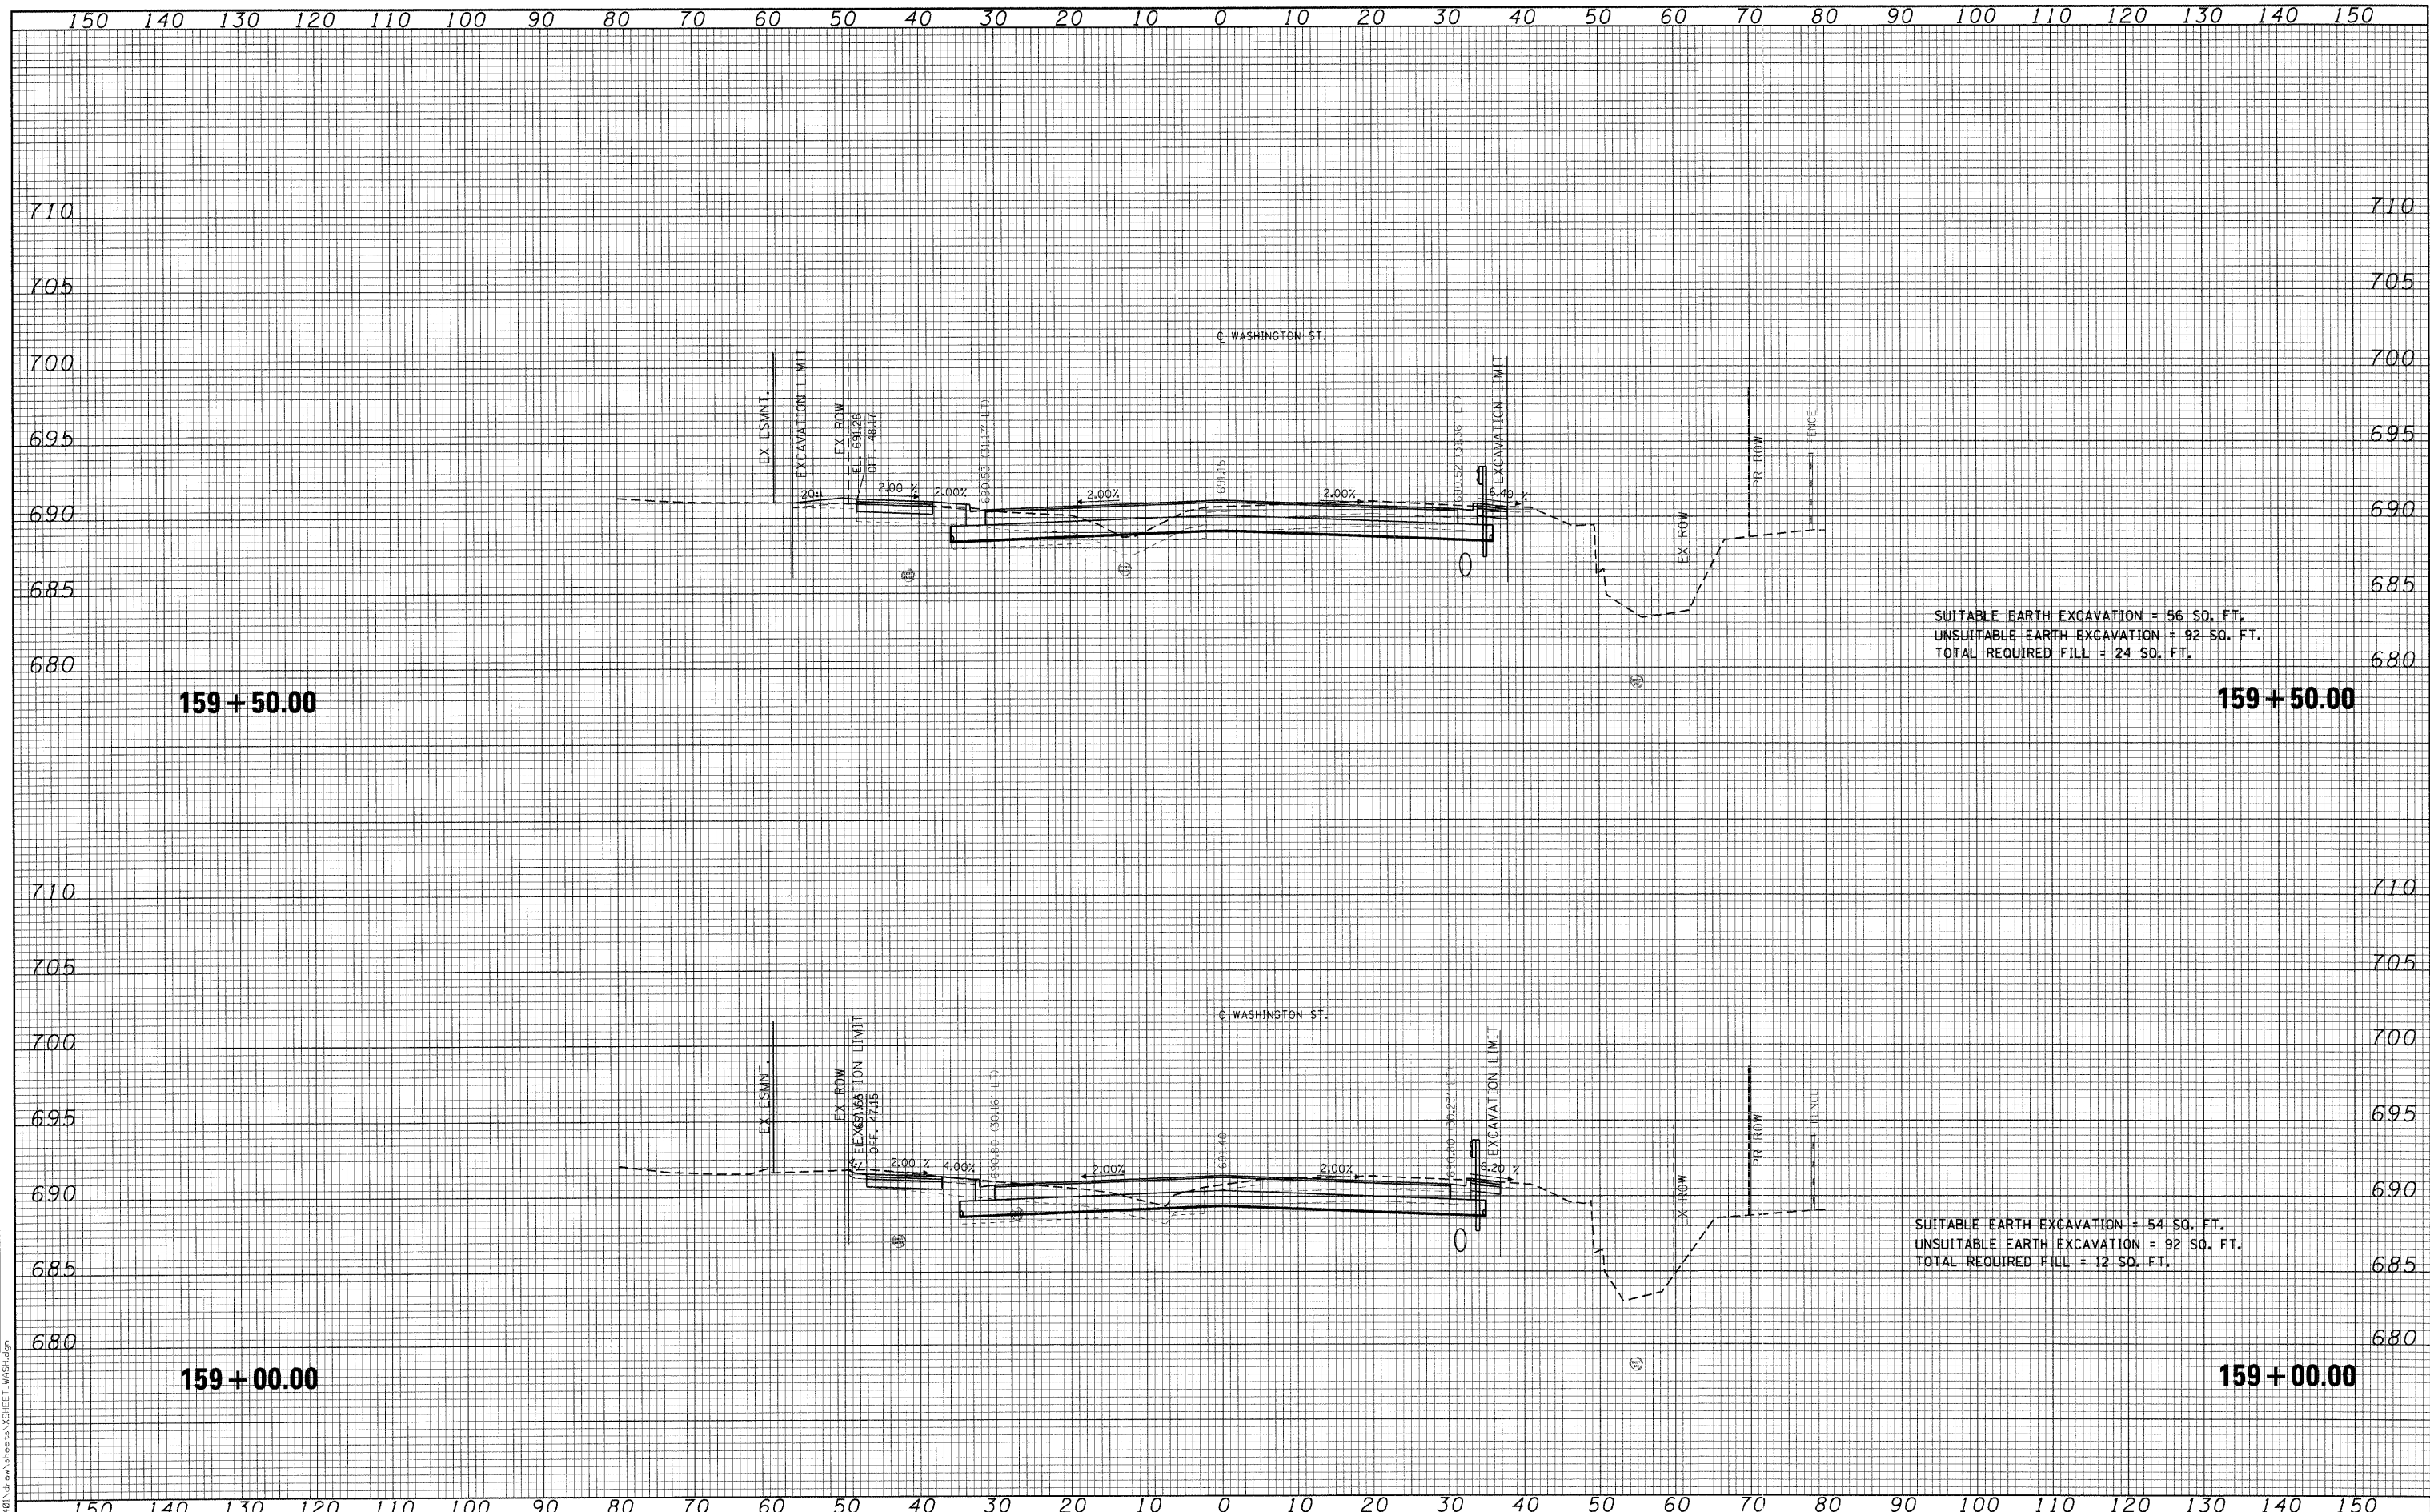

SUITABLE EARTH EXCAVATION = 56 SQ. FT.
 UNSUITABLE EARTH EXCAVATION = 92 SQ. FT.
 TOTAL REQUIRED FILL = 24 SQ. FT.

SUITABLE EARTH EXCAVATION = 54 SQ. FT.
 UNSUITABLE EARTH EXCAVATION = 92 SQ. FT.
 TOTAL REQUIRED FILL = 12 SQ. FT.

CMT CRAWFORD, MURPHY & TILLY, INC. CONSULTING ENGINEERS License No. 184-000613	USER NAME = Steve Prange PLOT SCALE = 10.0000' / IN. PLOT DATE = 05/25/09	DESIGNED - SJP DRAWN - SJP CHECKED - KDN DATE - 05/29/09	REVISED - REVISED - REVISED - REVISED -	Lake County Division of Transportation	WASHINGTON STREET - CROSS SECTION SCALE: 10H:5V SHEET NO. OF SHEETS STA. 159+00.00 TO STA. 159+50.00	F.A. RTE. 1016 SECTION 02-00110-12-WR COUNTY LAKE CONTRACT NO. 63209	TOTAL SHEETS 206 SHEET NO. 147 FED. ROAD DIST. NO. 1 ILLINOIS FED. AID PROJECT
--	---	---	--	--	--	---	--