


FINAL SURVEY	SURVEYED	DATE
NOTE BOOK	PLOTTED	BY
NO.	TEMPLATE	
	AREAS CHECKED	
	AREAS CHECKED	

ORIGINAL SURVEY	SURVEYED	DATE
NOTE BOOK	PLOTTED	BY
NO.	TEMPLATE	
	AREAS CHECKED	
	AREAS CHECKED	

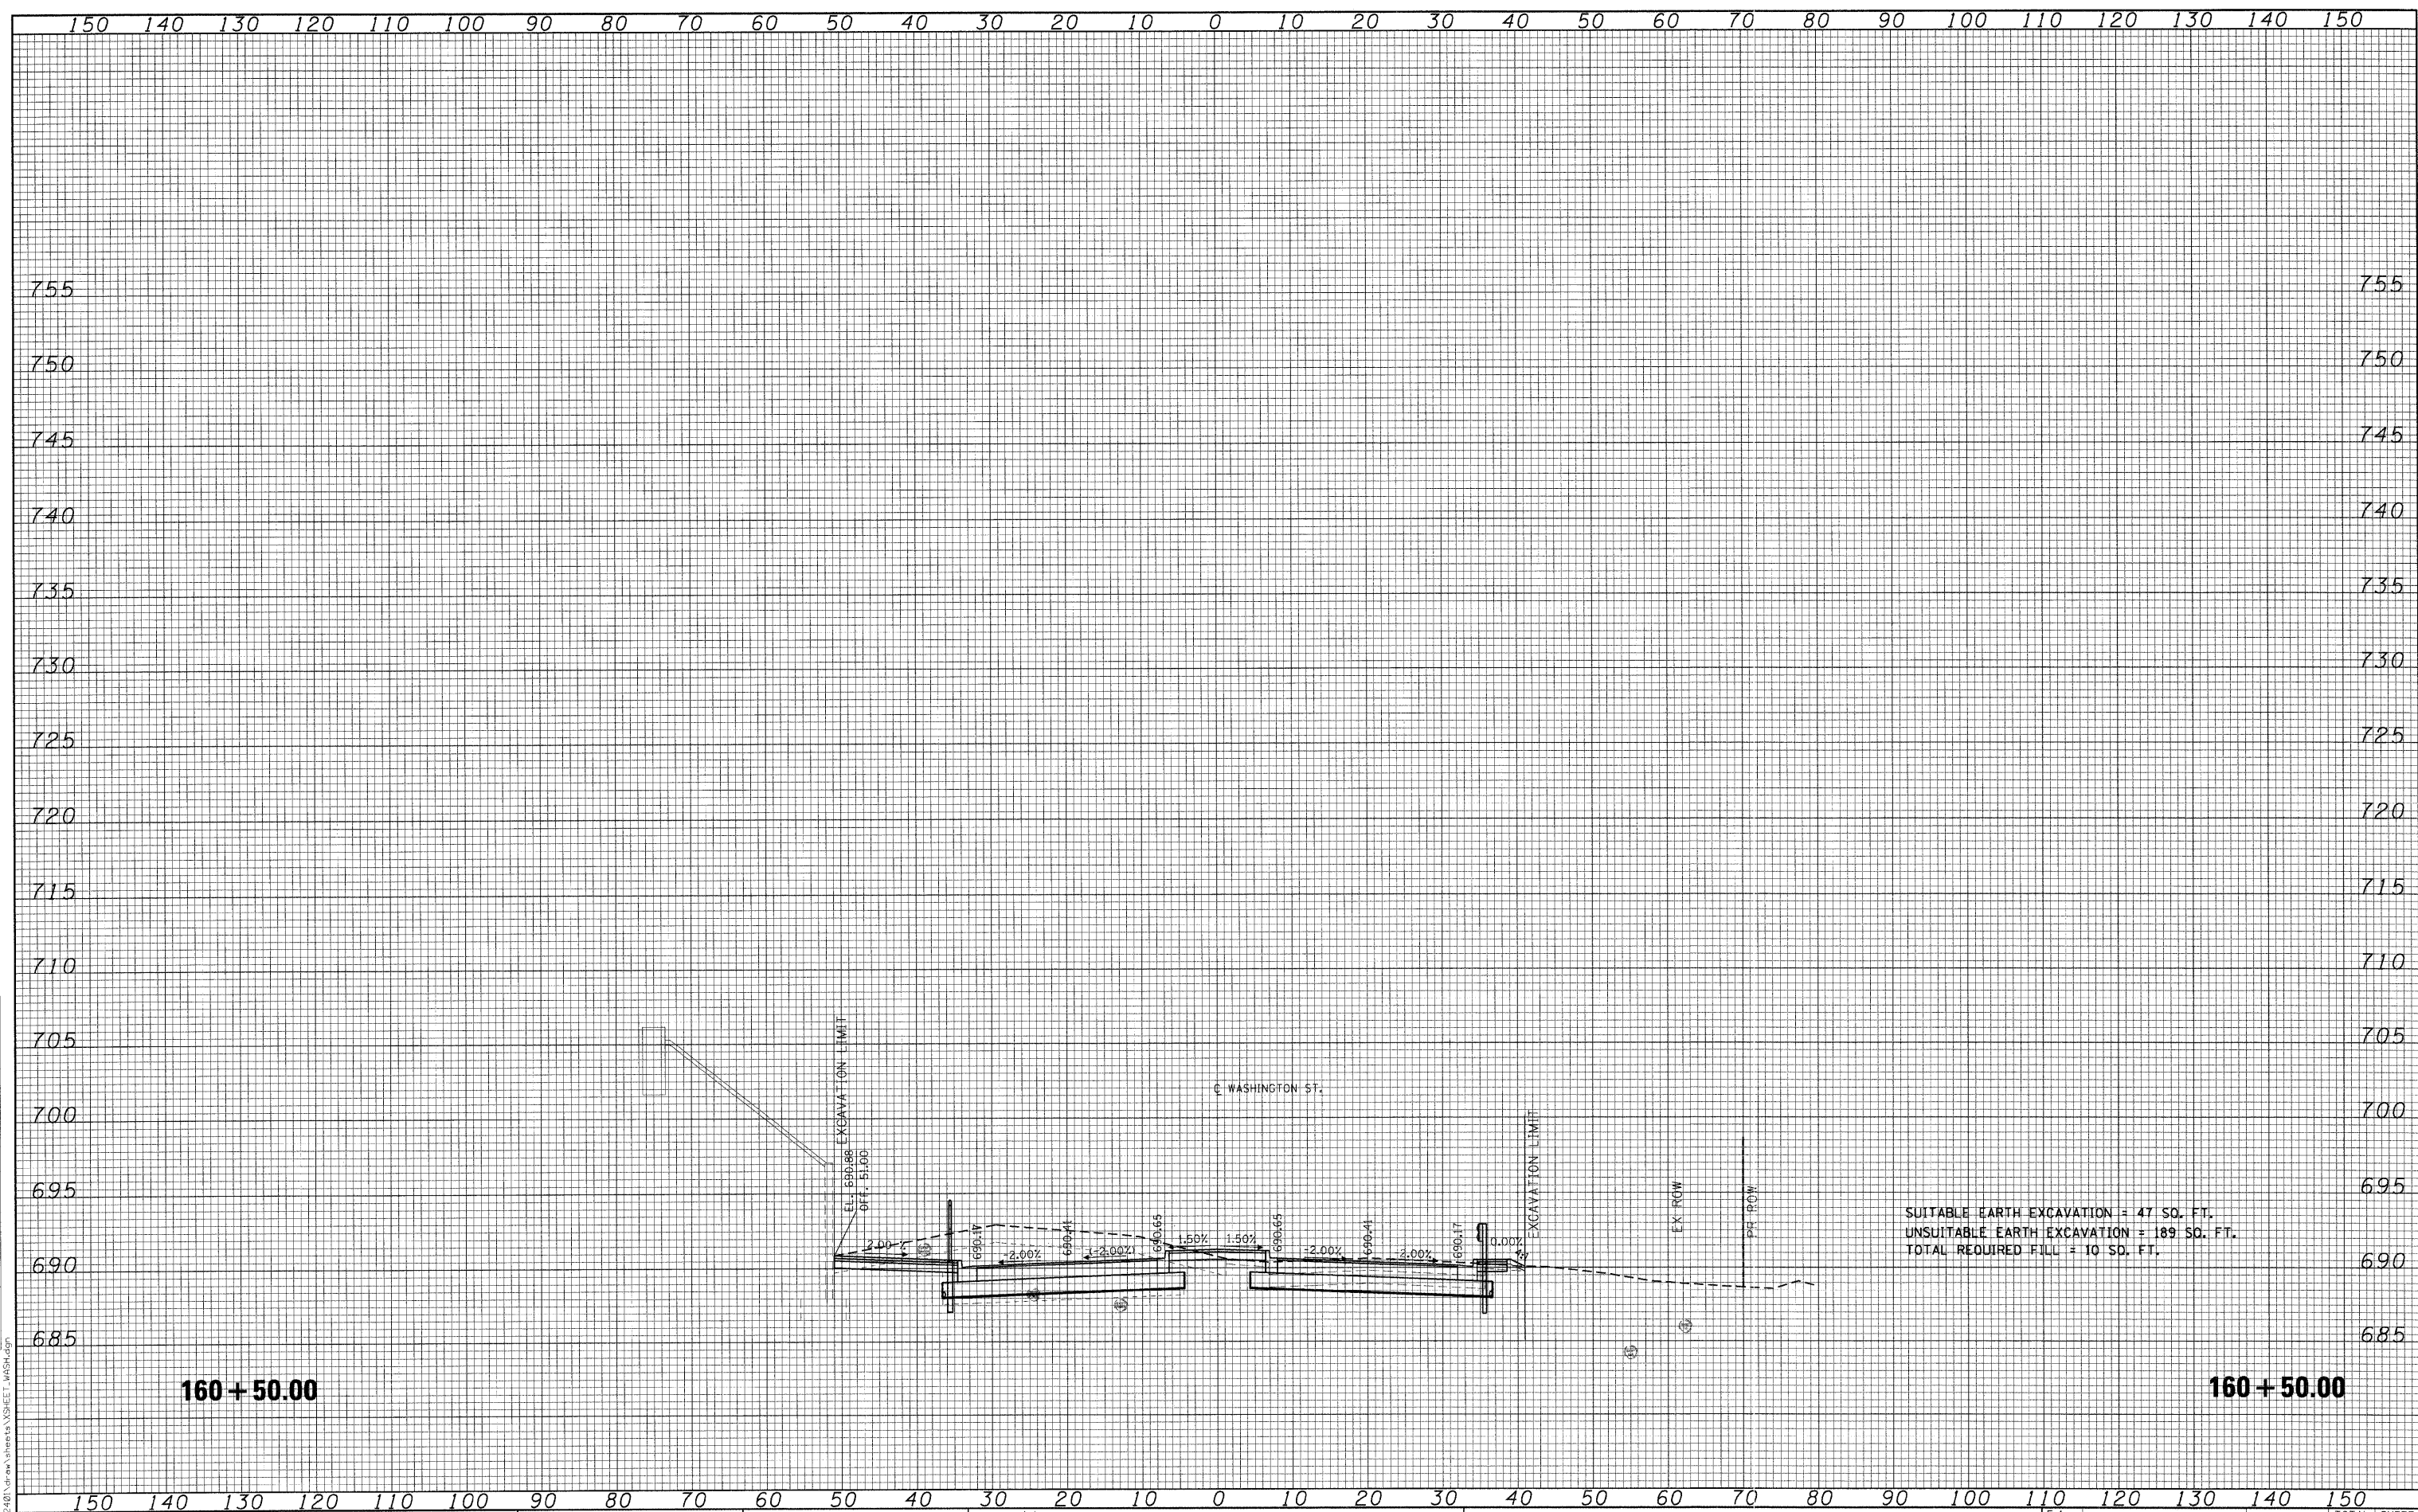

SUITABLE EARTH EXCAVATION = 47 SQ. FT.  
 UNSUITABLE EARTH EXCAVATION = 189 SQ. FT.  
 TOTAL REQUIRED FILL = 10 SQ. FT.

160 + 50.00

160 + 50.00

FILE NAME = I:\Lakeco\022248\Draw\Sheet\NSR\EE\_Lake.dgn  
 CMT CRAWFORD, MURPHY & TILLY, INC.  
 CONSULTING ENGINEERS  
 License No. 184-000613

USER NAME = Steve Pranga	DESIGNED - SJP	REVISED -
PLOT SCALE = 1/8" = 1' IN.	DRAWN - SJP	REVISED -
PLOT DATE = 05/29/09	CHECKED - KDN	REVISED -
	DATE - 05/29/09	REVISED -



**WASHINGTON STREET - CROSS SECTION**  
 SCALE: 10H:5V SHEET NO. OF SHEETS STA. 160+50.00 TO STA. 160+50.00

F.A. RTE. 1016	SECTION 02-00110-12-WR	COUNTY LAKE	TOTAL SHEETS 206	SHEET NO. 149
CONTRACT NO. 63209				
FED. ROAD DIST. NO. 1 ILLINOIS FED. AID PROJECT				