


DATE	
BY	
ORIGINAL SURVEY	
PLOTTED	
TEMPLATE	
AREAS CHECKED	
NO.	

DATE	
BY	
ORIGINAL SURVEY	
PLOTTED	
TEMPLATE	
AREAS CHECKED	
NO.	

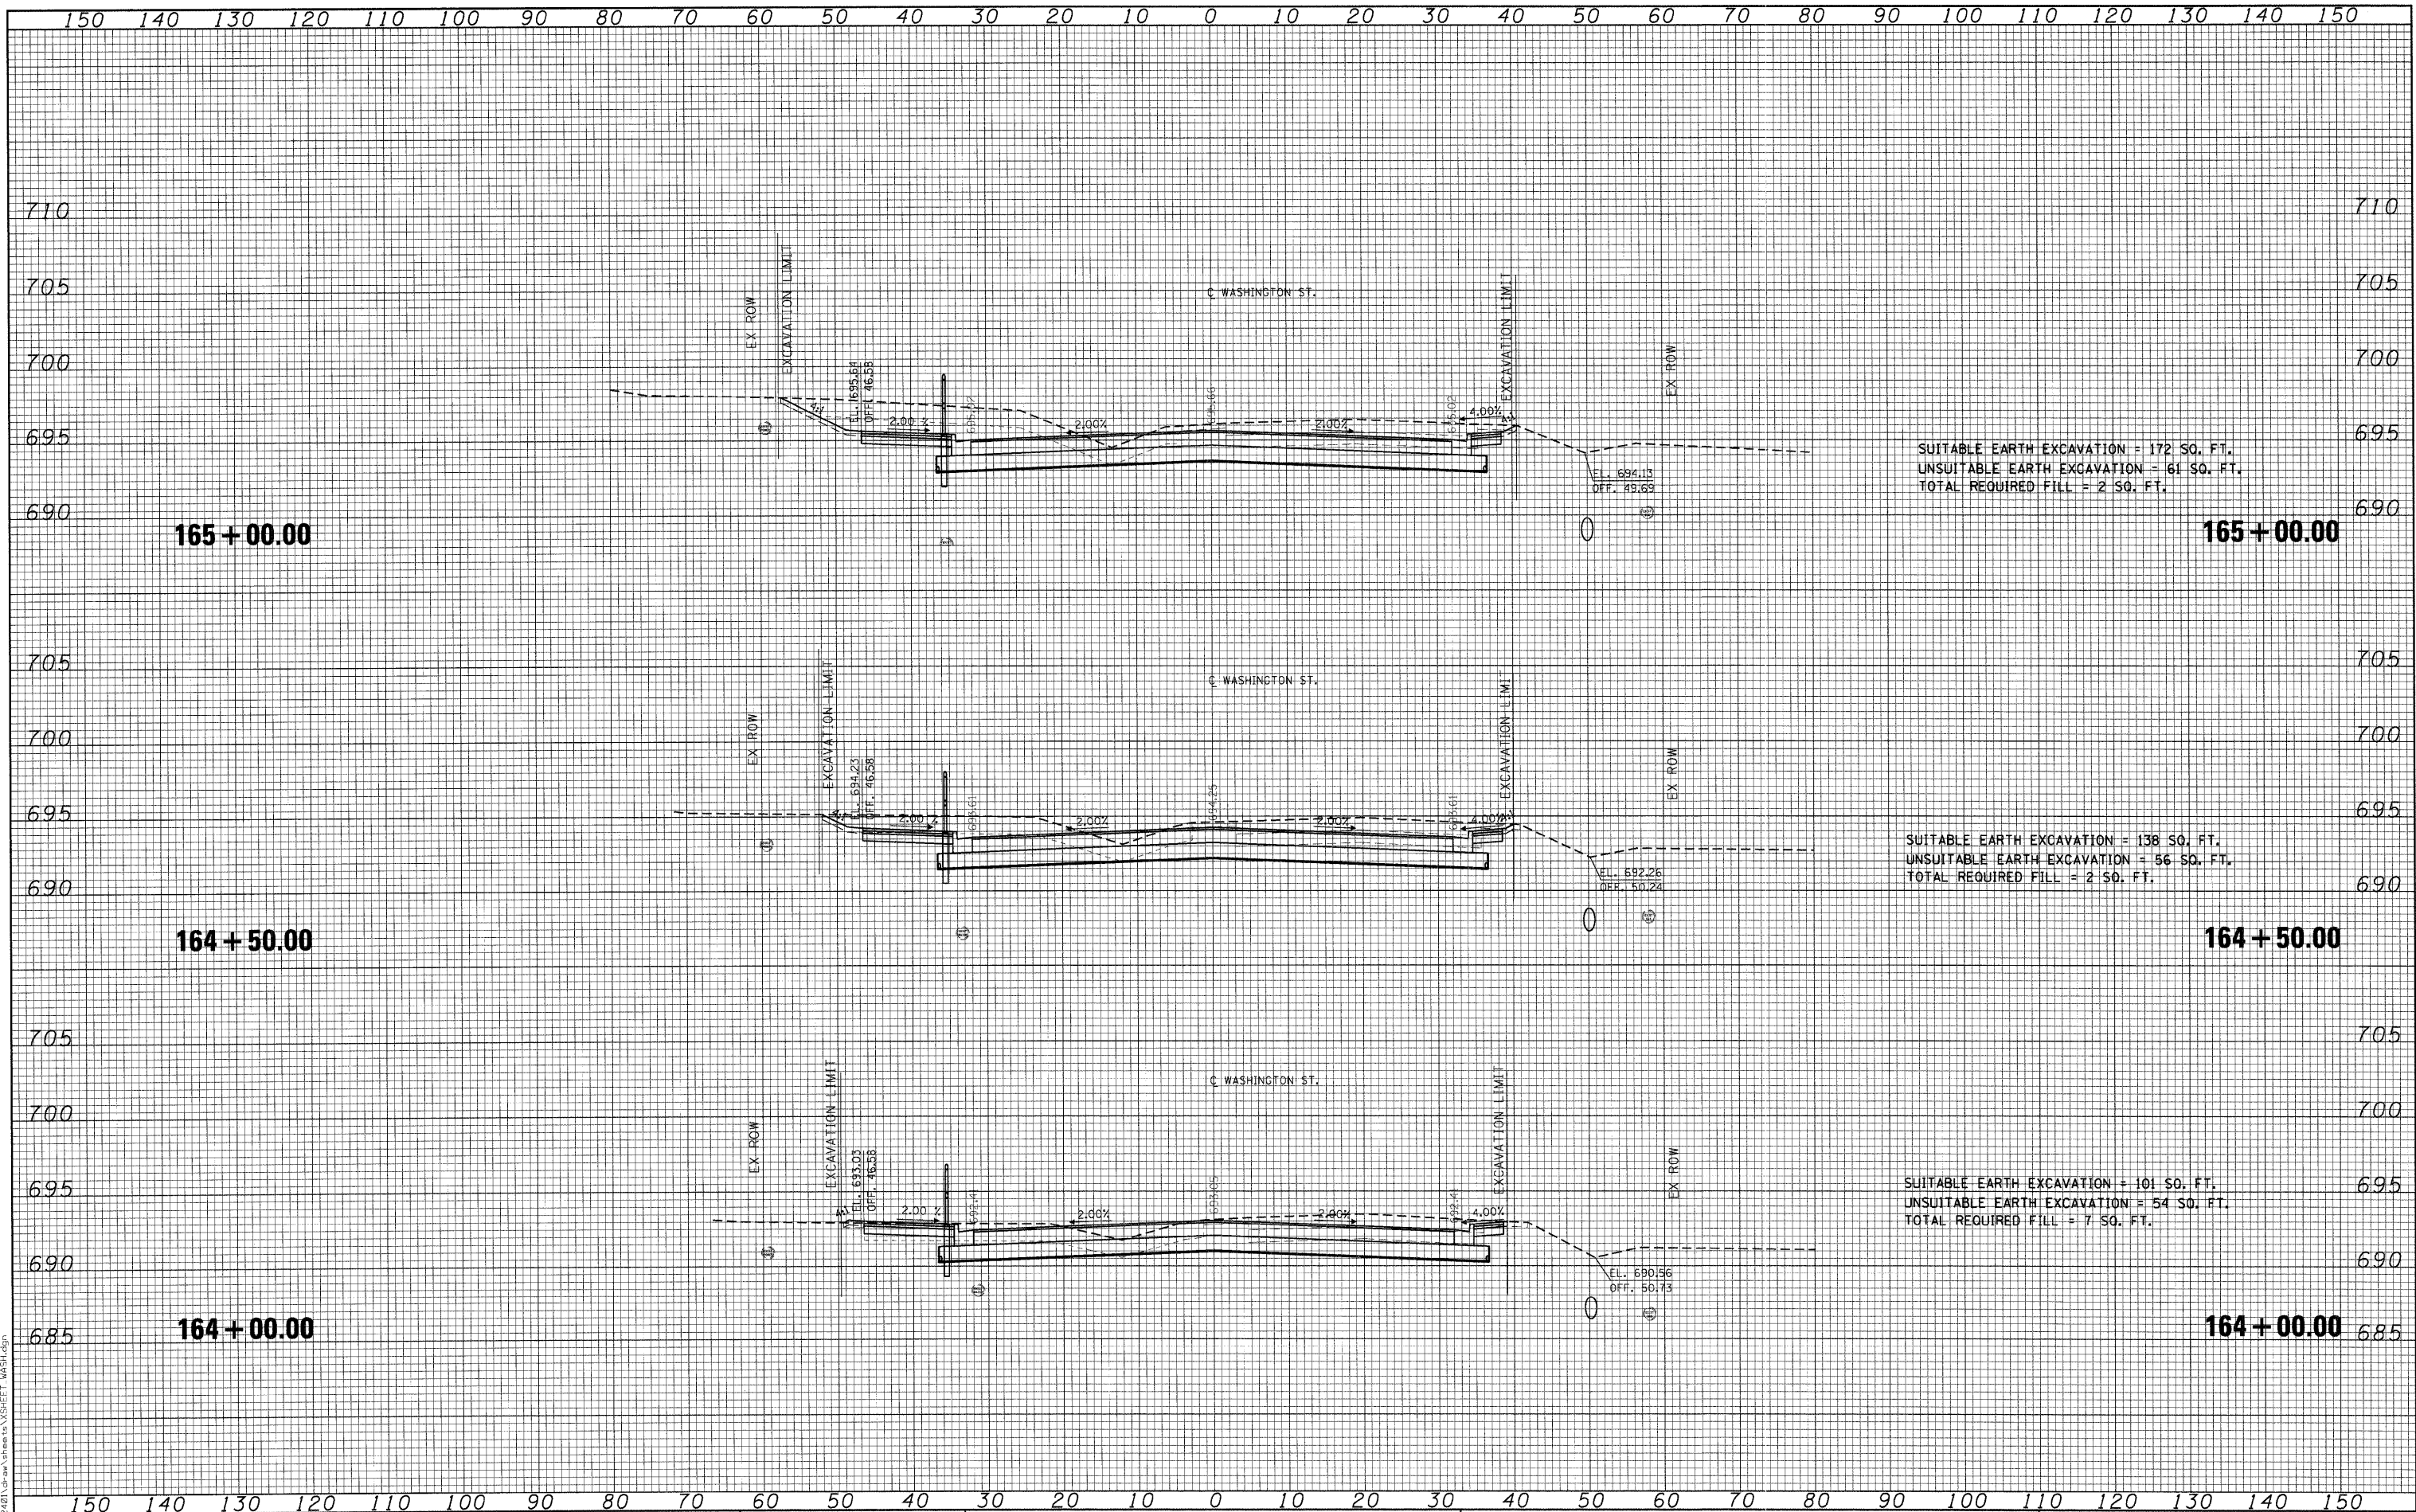

FILE NAME = I:\Lakeco\0822\08\Drawings\Drawings\XSECTION\WASHINGTON

CMT
CRAWFORD, MURPHY & TILLY, INC.
CONSULTING ENGINEERS
License No. 084-00063

USER NAME = Monica Crinion
DESIGNED - SJP
DRAWN - SJP
CHECKED - KDN
DATE - 05/29/09
PLLOT SCALE = 10.8888' / IN.
PLLOT DATE = 07/15/09

REVISED -
REVISED -
REVISED -
REVISED -



WASHINGTON STREET - CROSS SECTION

SCALE: 10H:5V SHEET NO. OF SHEE'S STA. 164+00.00 TO STA. 165+00.00

F.A. RTE. 1016	SECTION 02-00110-12-WR	COUNTY LAKE	TOTAL SHEETS 206	SHEET NO. 155
CONTRACT NO. 63209			FED. ROAD DIST. NO. 1 ILLINOIS FED. AID PROJECT	