


DATE	
BY	
FINAL SURVEY	SURVEYED
NOTE BOOK	PLOTTED
NO.	TEMPLATE
	AREAS
	CHECKED

DATE	
BY	
ORIGINAL SURVEY	SURVEYED
NOTE BOOK	PLOTTED
NO.	TEMPLATE
	AREAS
	CHECKED

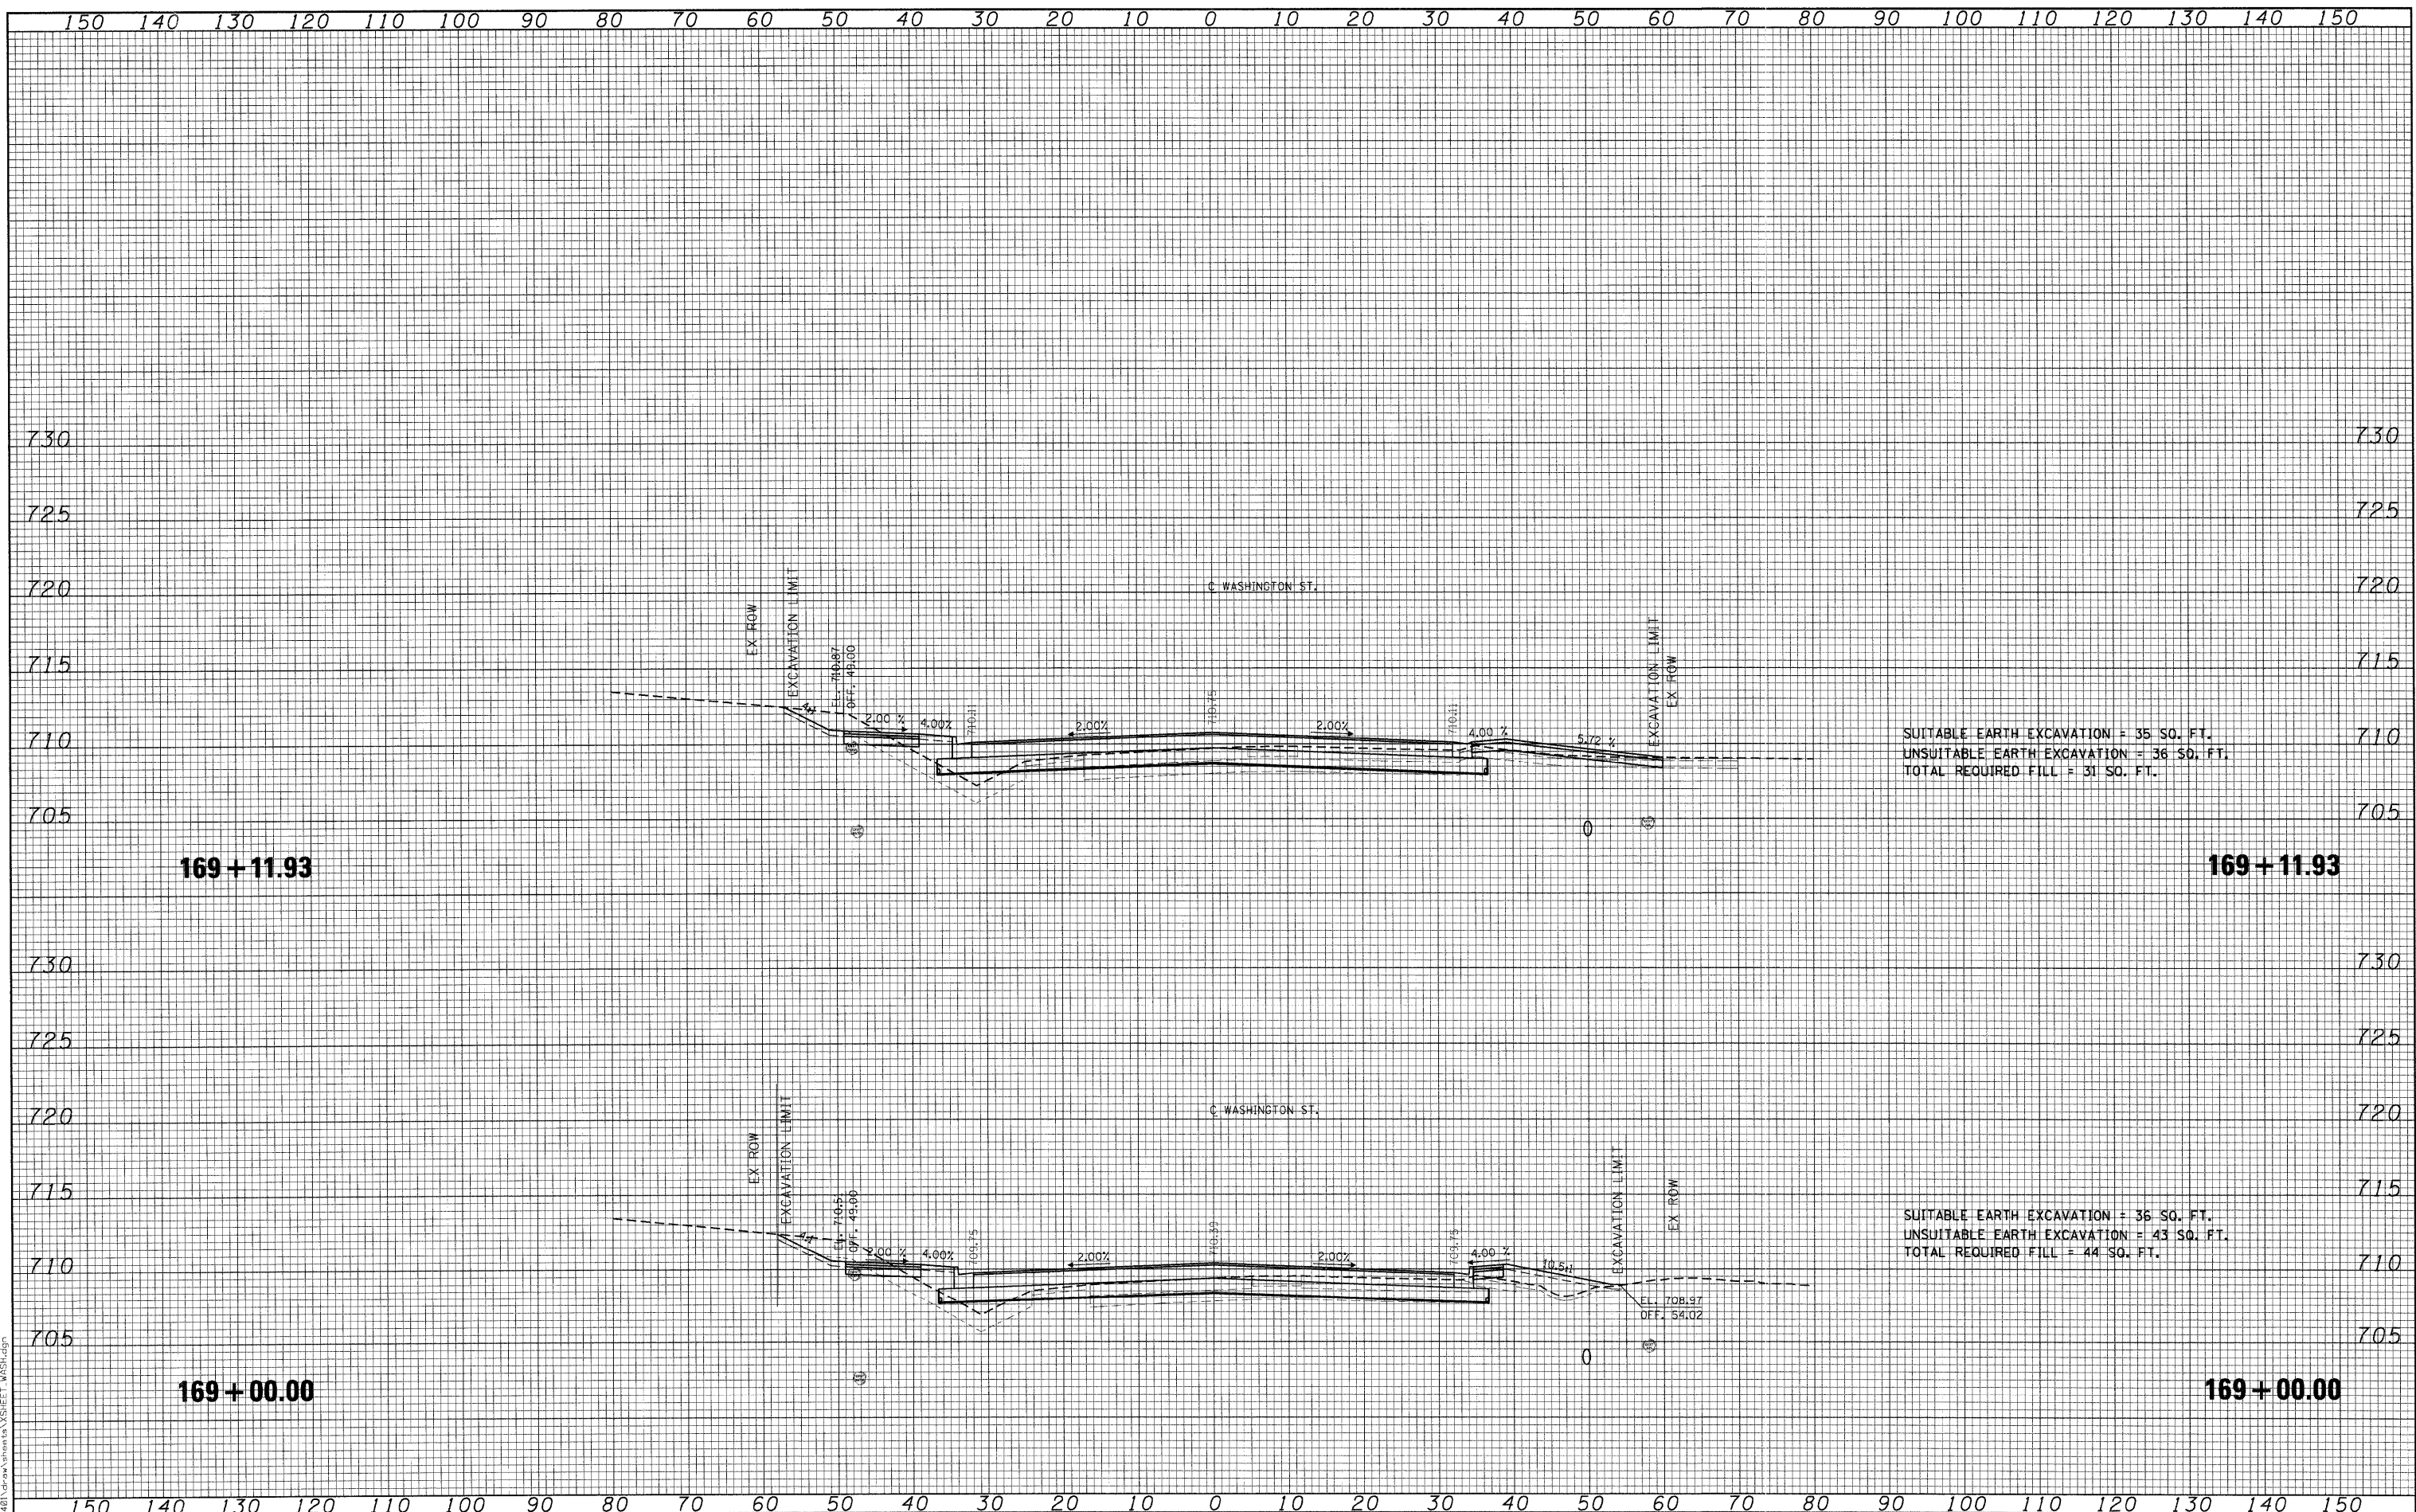

SUITABLE EARTH EXCAVATION = 35 SQ. FT.
 UNSUITABLE EARTH EXCAVATION = 36 SQ. FT.
 TOTAL REQUIRED FILL = 31 SQ. FT.

SUITABLE EARTH EXCAVATION = 36 SQ. FT.
 UNSUITABLE EARTH EXCAVATION = 43 SQ. FT.
 TOTAL REQUIRED FILL = 44 SQ. FT.

FILE NAME = I:\Projects\0822481\Drawings\Station\Sheet\WSH016.dwg

CMT
 CRAWFORD, MURPHY & TILLY, INC.
 CONSULTING ENGINEERS
 License No. 184-000613

USER NAME = Monica Crinson
 PLOT SCALE = 10.0000' / 1" IN.
 PLOT DATE = 07/15/09

DESIGNED - SJP
 DRAWN - SJP
 CHECKED - KDN
 DATE - 05/29/09

REVISED -
 REVISED -
 REVISED -
 REVISED -



WASHINGTON STREET - CROSS SECTION

SCALE: 10H:5V SHEET NO. OF SHEETS STA. 169+00.00 TO STA. 169+11.93

F.A. RTE. 1016	SECTION 02-00110-12-WR	COUNTY LAKE	TOTAL SHEETS 206	SHEET NO. 160
CONTRACT NO. 63209				
FED. ROAD DIST. NO. 1 ILLINOIS FED. AID PROJECT				