


150 140 130 120 110 100 90 80 70 60 50 40 30 20 10 0 10 20 30 40 50 60 70 80 90 100 110 120 130 140 150

FINAL SURVEY	SURVEYED	DATE
NOTE BOOK	BY	
NO.		

ORIGINAL SURVEY	SURVEYED	DATE
NOTE BOOK	BY	
NO.		

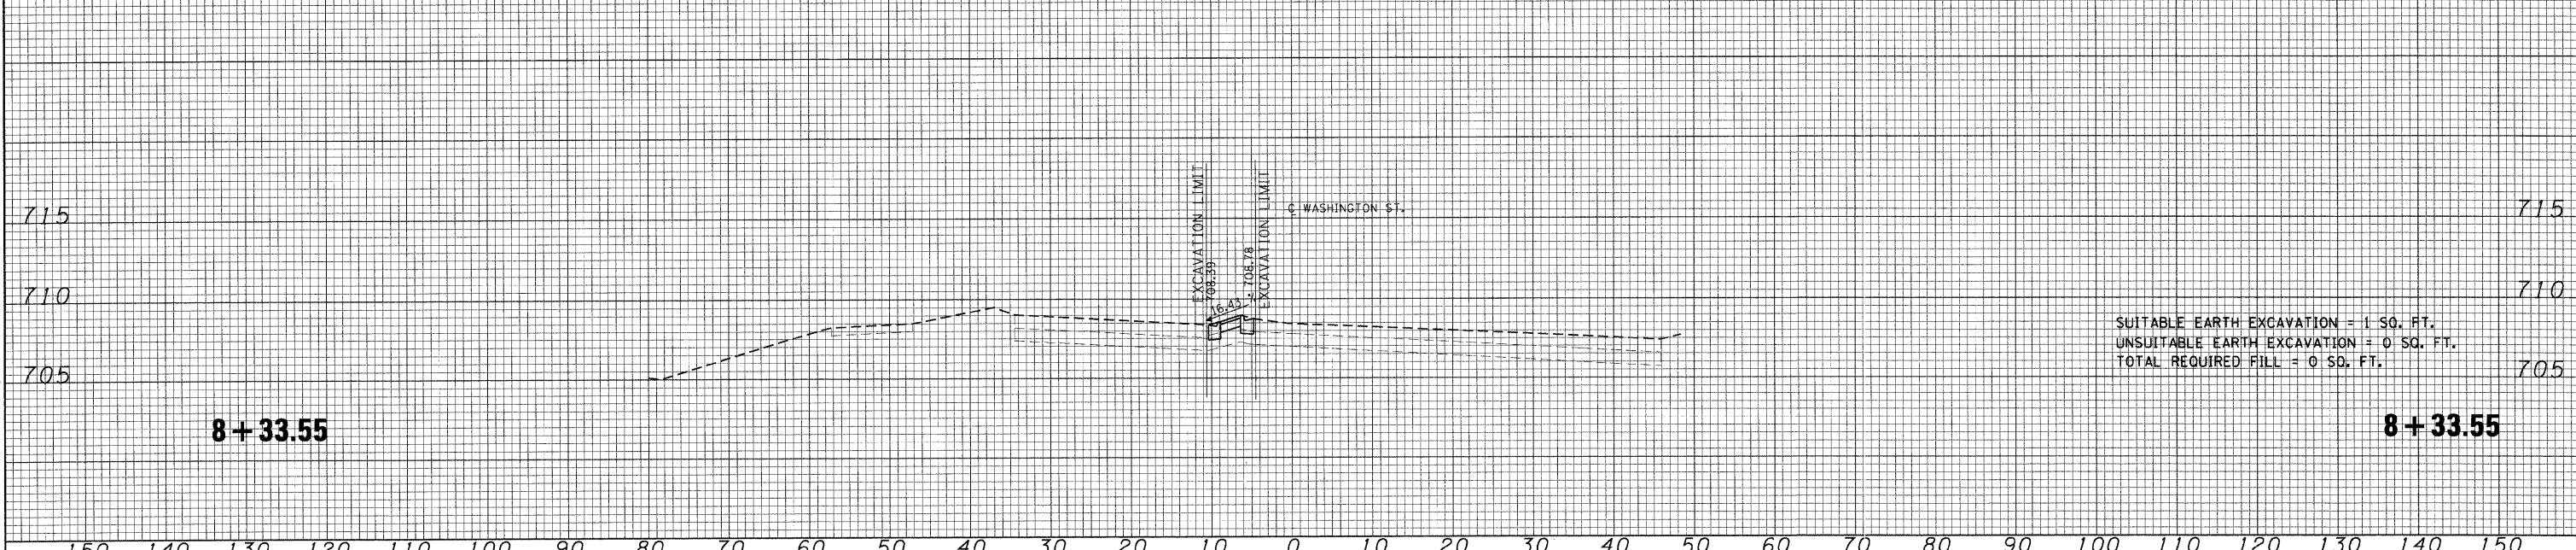

SUITABLE EARTH EXCAVATION = 1 SQ. FT.
 UNSUITABLE EARTH EXCAVATION = 0 SQ. FT.
 TOTAL REQUIRED FILL = 0 SQ. FT.

8 + 33.55

8 + 33.55

150 140 130 120 110 100 90 80 70 60 50 40 30 20 10 0 10 20 30 40 50 60 70 80 90 100 110 120 130 140 150

FILE NAME = I:\Projects\0222401\Drawings\Sheet\WASH.dgn

CMT
 CRAWFORD, MURPHY & TILLY, INC.
 CONSULTING ENGINEERS
 License No. 184-000613

USER NAME = Steve Prange	DESIGNED - SJP	REVISED -
PLOT SCALE = 10.0000' / IN.	DRAWN - SJP	REVISED -
PLOT DATE = 05/29/09	CHECKED - KDN	REVISED -
	DATE - 05/29/09	REVISED -

 **LakeCounty**
 Division of Transportation

WASHINGTON STREET - CROSS SECTION

SCALE: 10H:5V SHEET NO. OF SHEETS STA. 8+33.55 TO STA. 8+33.55

F.A. RTE.	SECTION	COUNTY	TOTAL SHEETS	SHEET NO.
1016	02-00110-12-WR	LAKE	206	174
FED. ROAD DIST. NO. 1 ILLINOIS FED. AID PROJECT			CONTRACT NO. 63209	