


FINAL SURVEY	DATE
SURVEYED	BY
PLOTTED	
NOTE BOOK	
AREAS CHECKED	
NO.	

ORIGINAL SURVEY	DATE
SURVEYED	BY
PLOTTED	
NOTE BOOK	
AREAS CHECKED	
NO.	

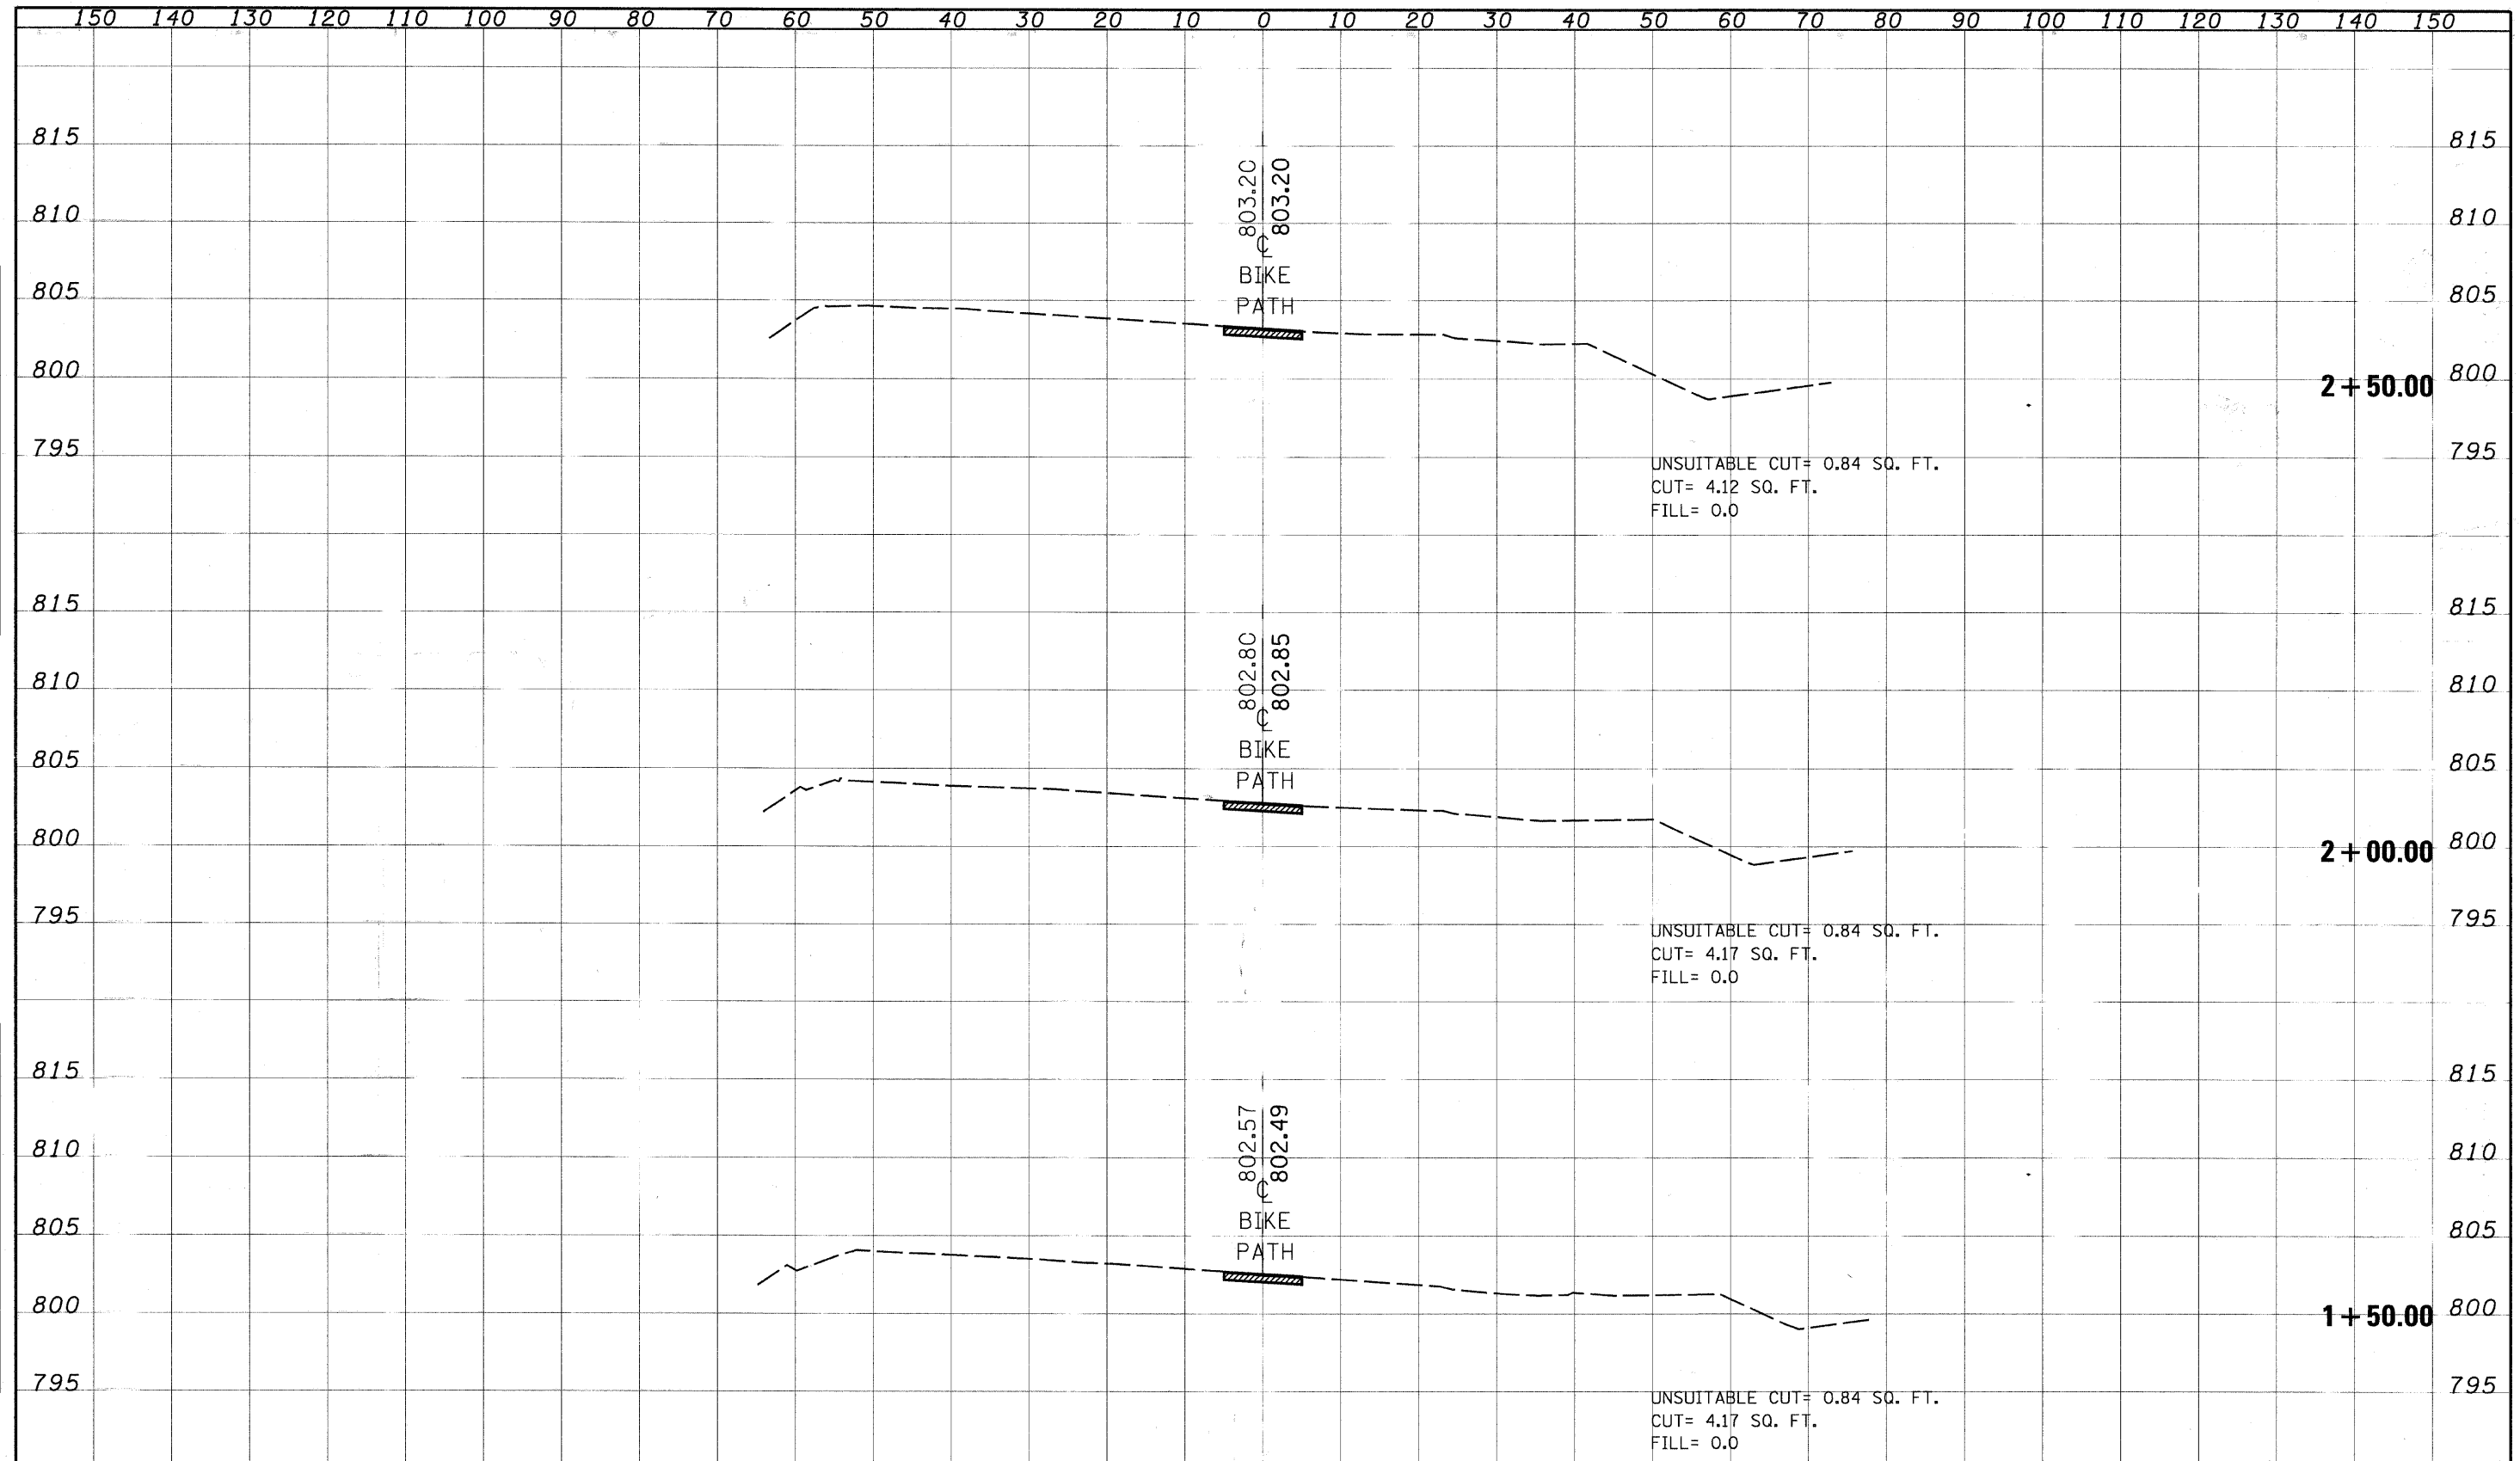

CROSS SECTIONS - N.G.P.L. BIKE PATH

FILE NAME =	USER NAME = #USER#	DESIGNED -	REVISED -	<b>STATE OF ILLINOIS DEPARTMENT OF TRANSPORTATION</b>	SCALE:	SHEET NO. OF SHEETS	STA. 1+50.00 TO STA. 2+50.00	F.A. RTE.	SECTION	COUNTY	TOTAL SHEET NO.	
#FILEL#		DRAWN -	REVISED -								47	
	PLOT SCALE = 10.0000' / 1" IN.	CHECKED -	REVISED -								16	
	PLOT DATE = 6/24/2009	DATE	REVISED -								CONTRACT NO. 63211	
								FED. ROAD DIST. NO.	ILLINOIS FED. AID PROJECT			