


BY	DATE
FINAL SURVEY	SURVEYED
NOTE BOOK	PLOTTED
NO.	AREAS CHECKED

BY	DATE
ORIGINAL SURVEY	SURVEYED
NOTE BOOK	PLOTTED
NO.	AREAS CHECKED

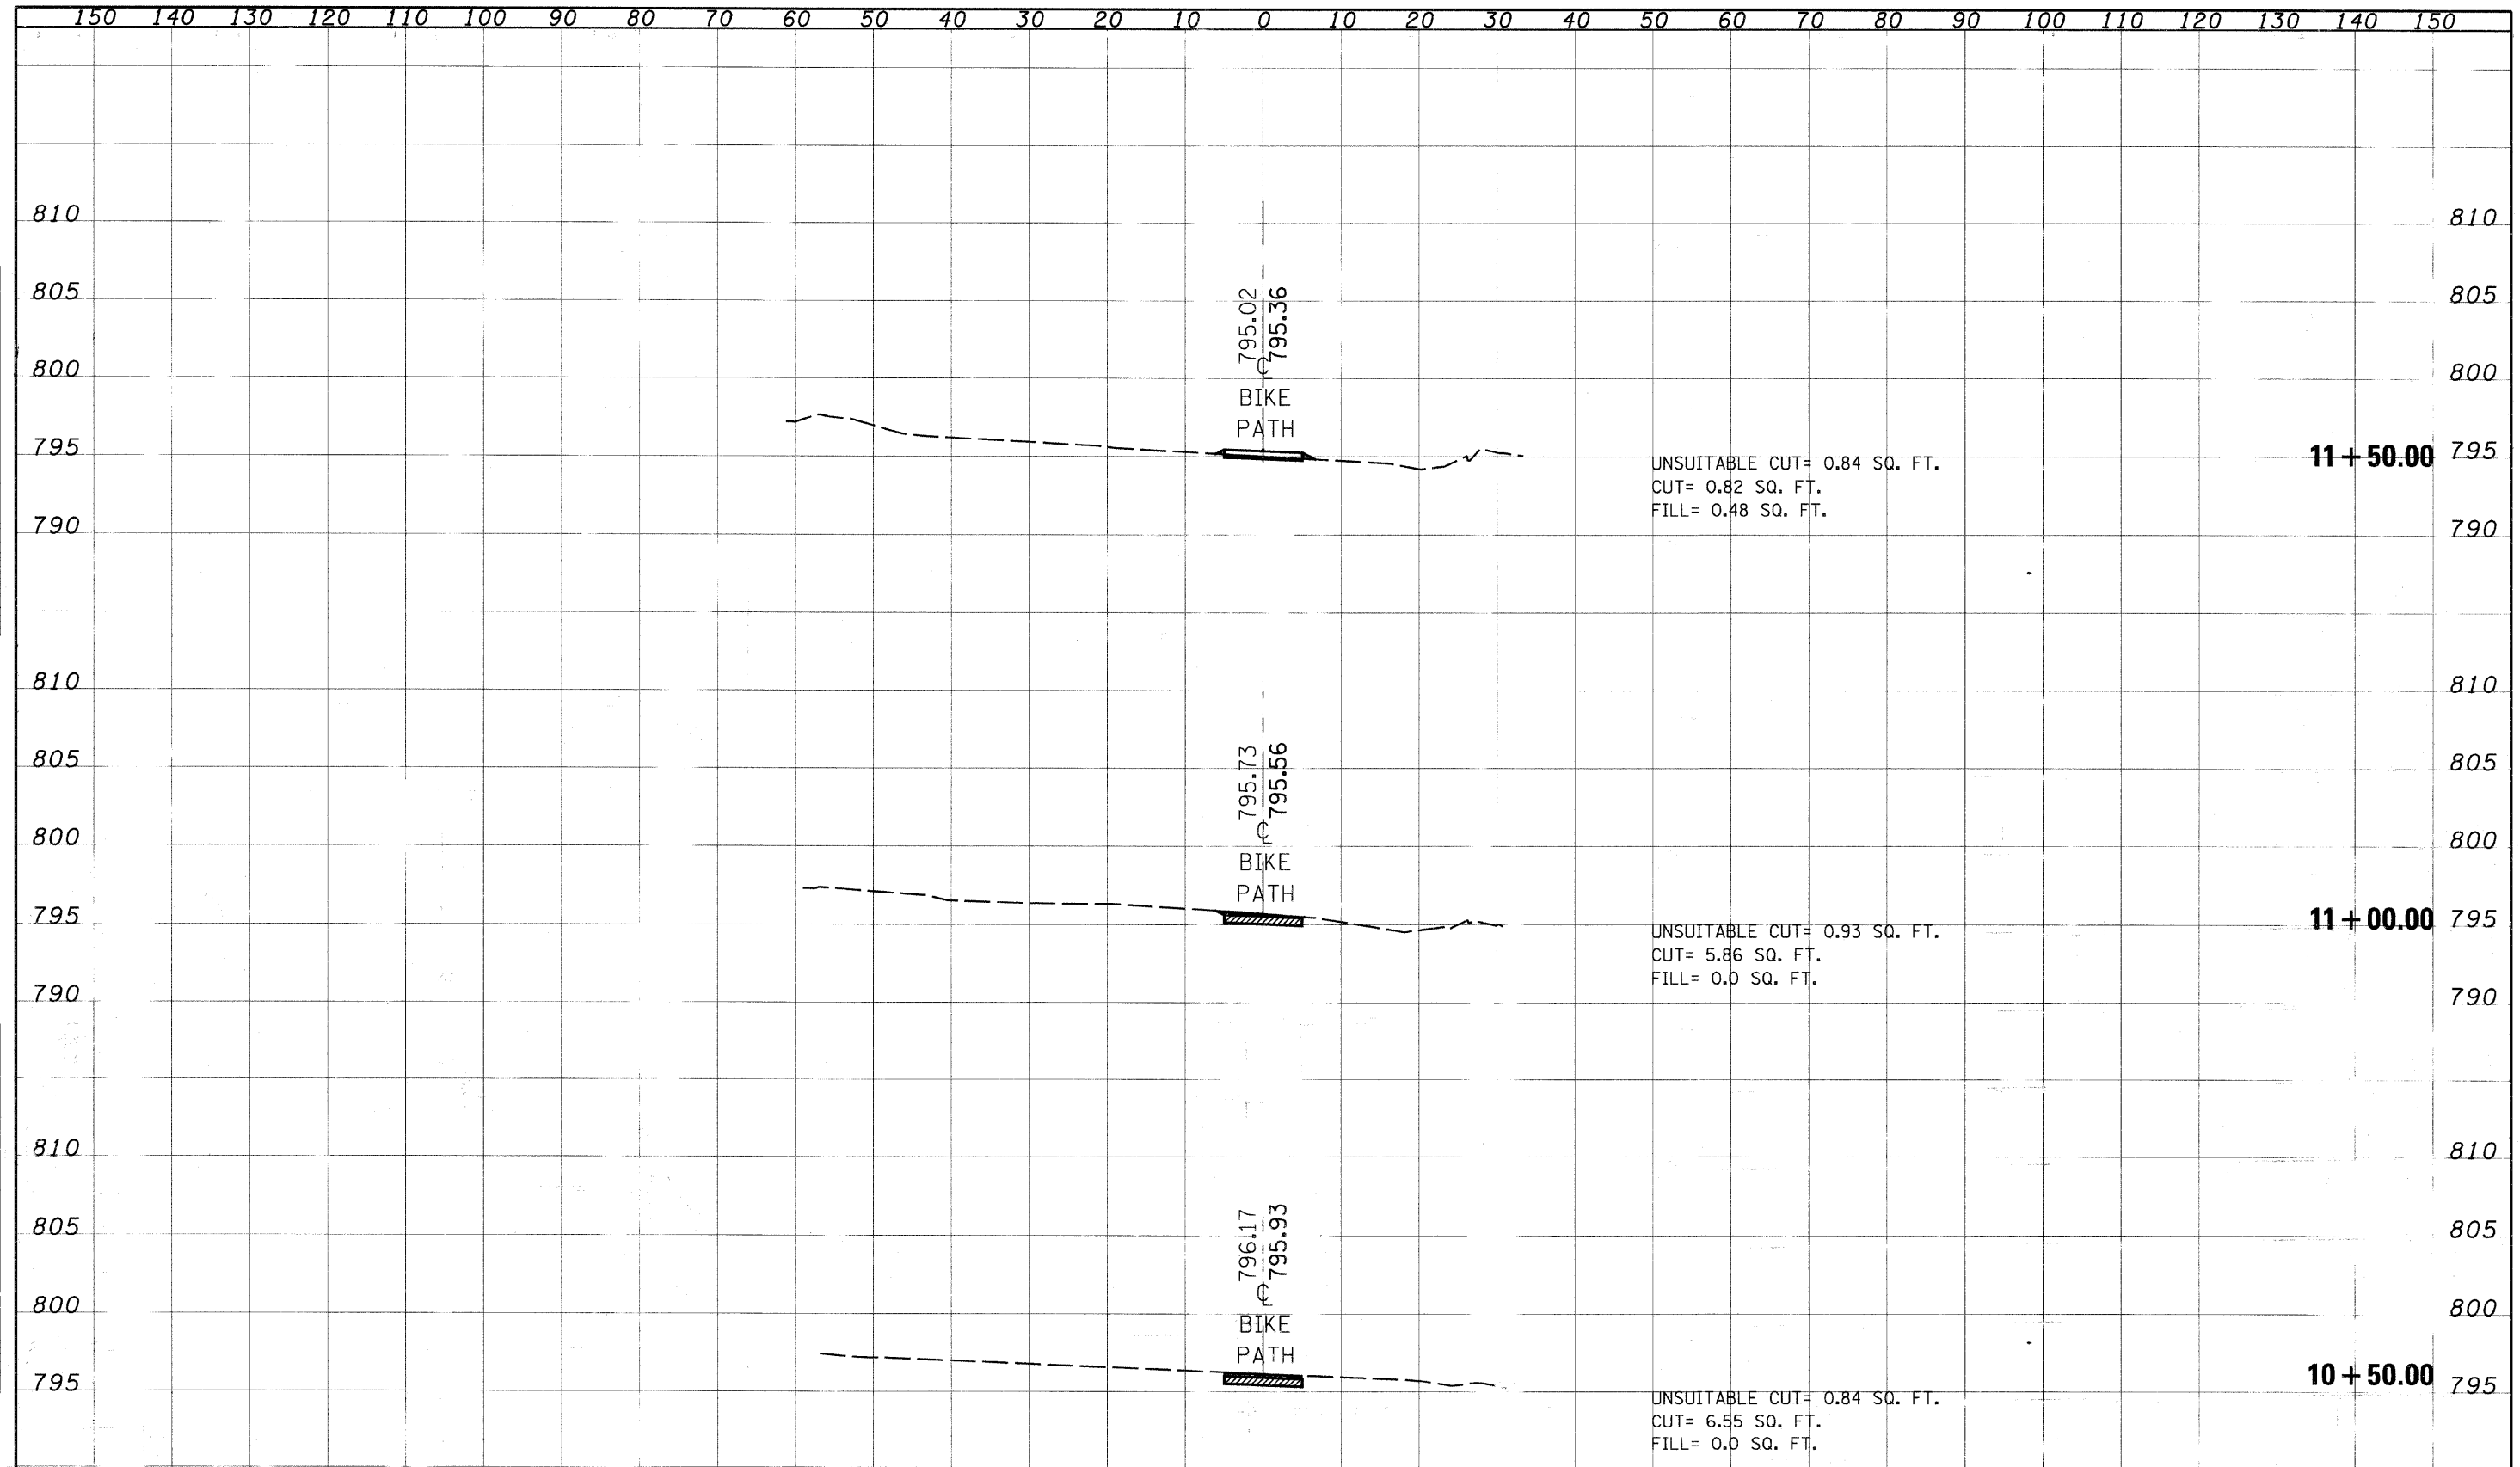

CROSS SECTIONS - N.G.P.L. BIKE PATH

FILE NAME	USER NAME	DESIGNER	REVISOR	SCALE	SHEET NO.	OF SHEETS	STA. 10+50.00	TO STA. 11+50.00	F.A. RTE.	SECTION	COUNTY	TOTAL SHEETS	SHEET NO.
												47	22
												CONTRACT NO. 63211	
												ILLINOIS FED. AID PROJECT	

STATE OF ILLINOIS  
DEPARTMENT OF TRANSPORTATION