


FINAL SURVEY	SURVEYED	DATE
NOTE BOOK NO.	PLOTTED	BY
	TEMPLATE	
	AREAS CHECKED	

ORIGINAL SURVEY	SURVEYED	DATE
NOTE BOOK NO.	PLOTTED	BY
	TEMPLATE	
	AREAS CHECKED	

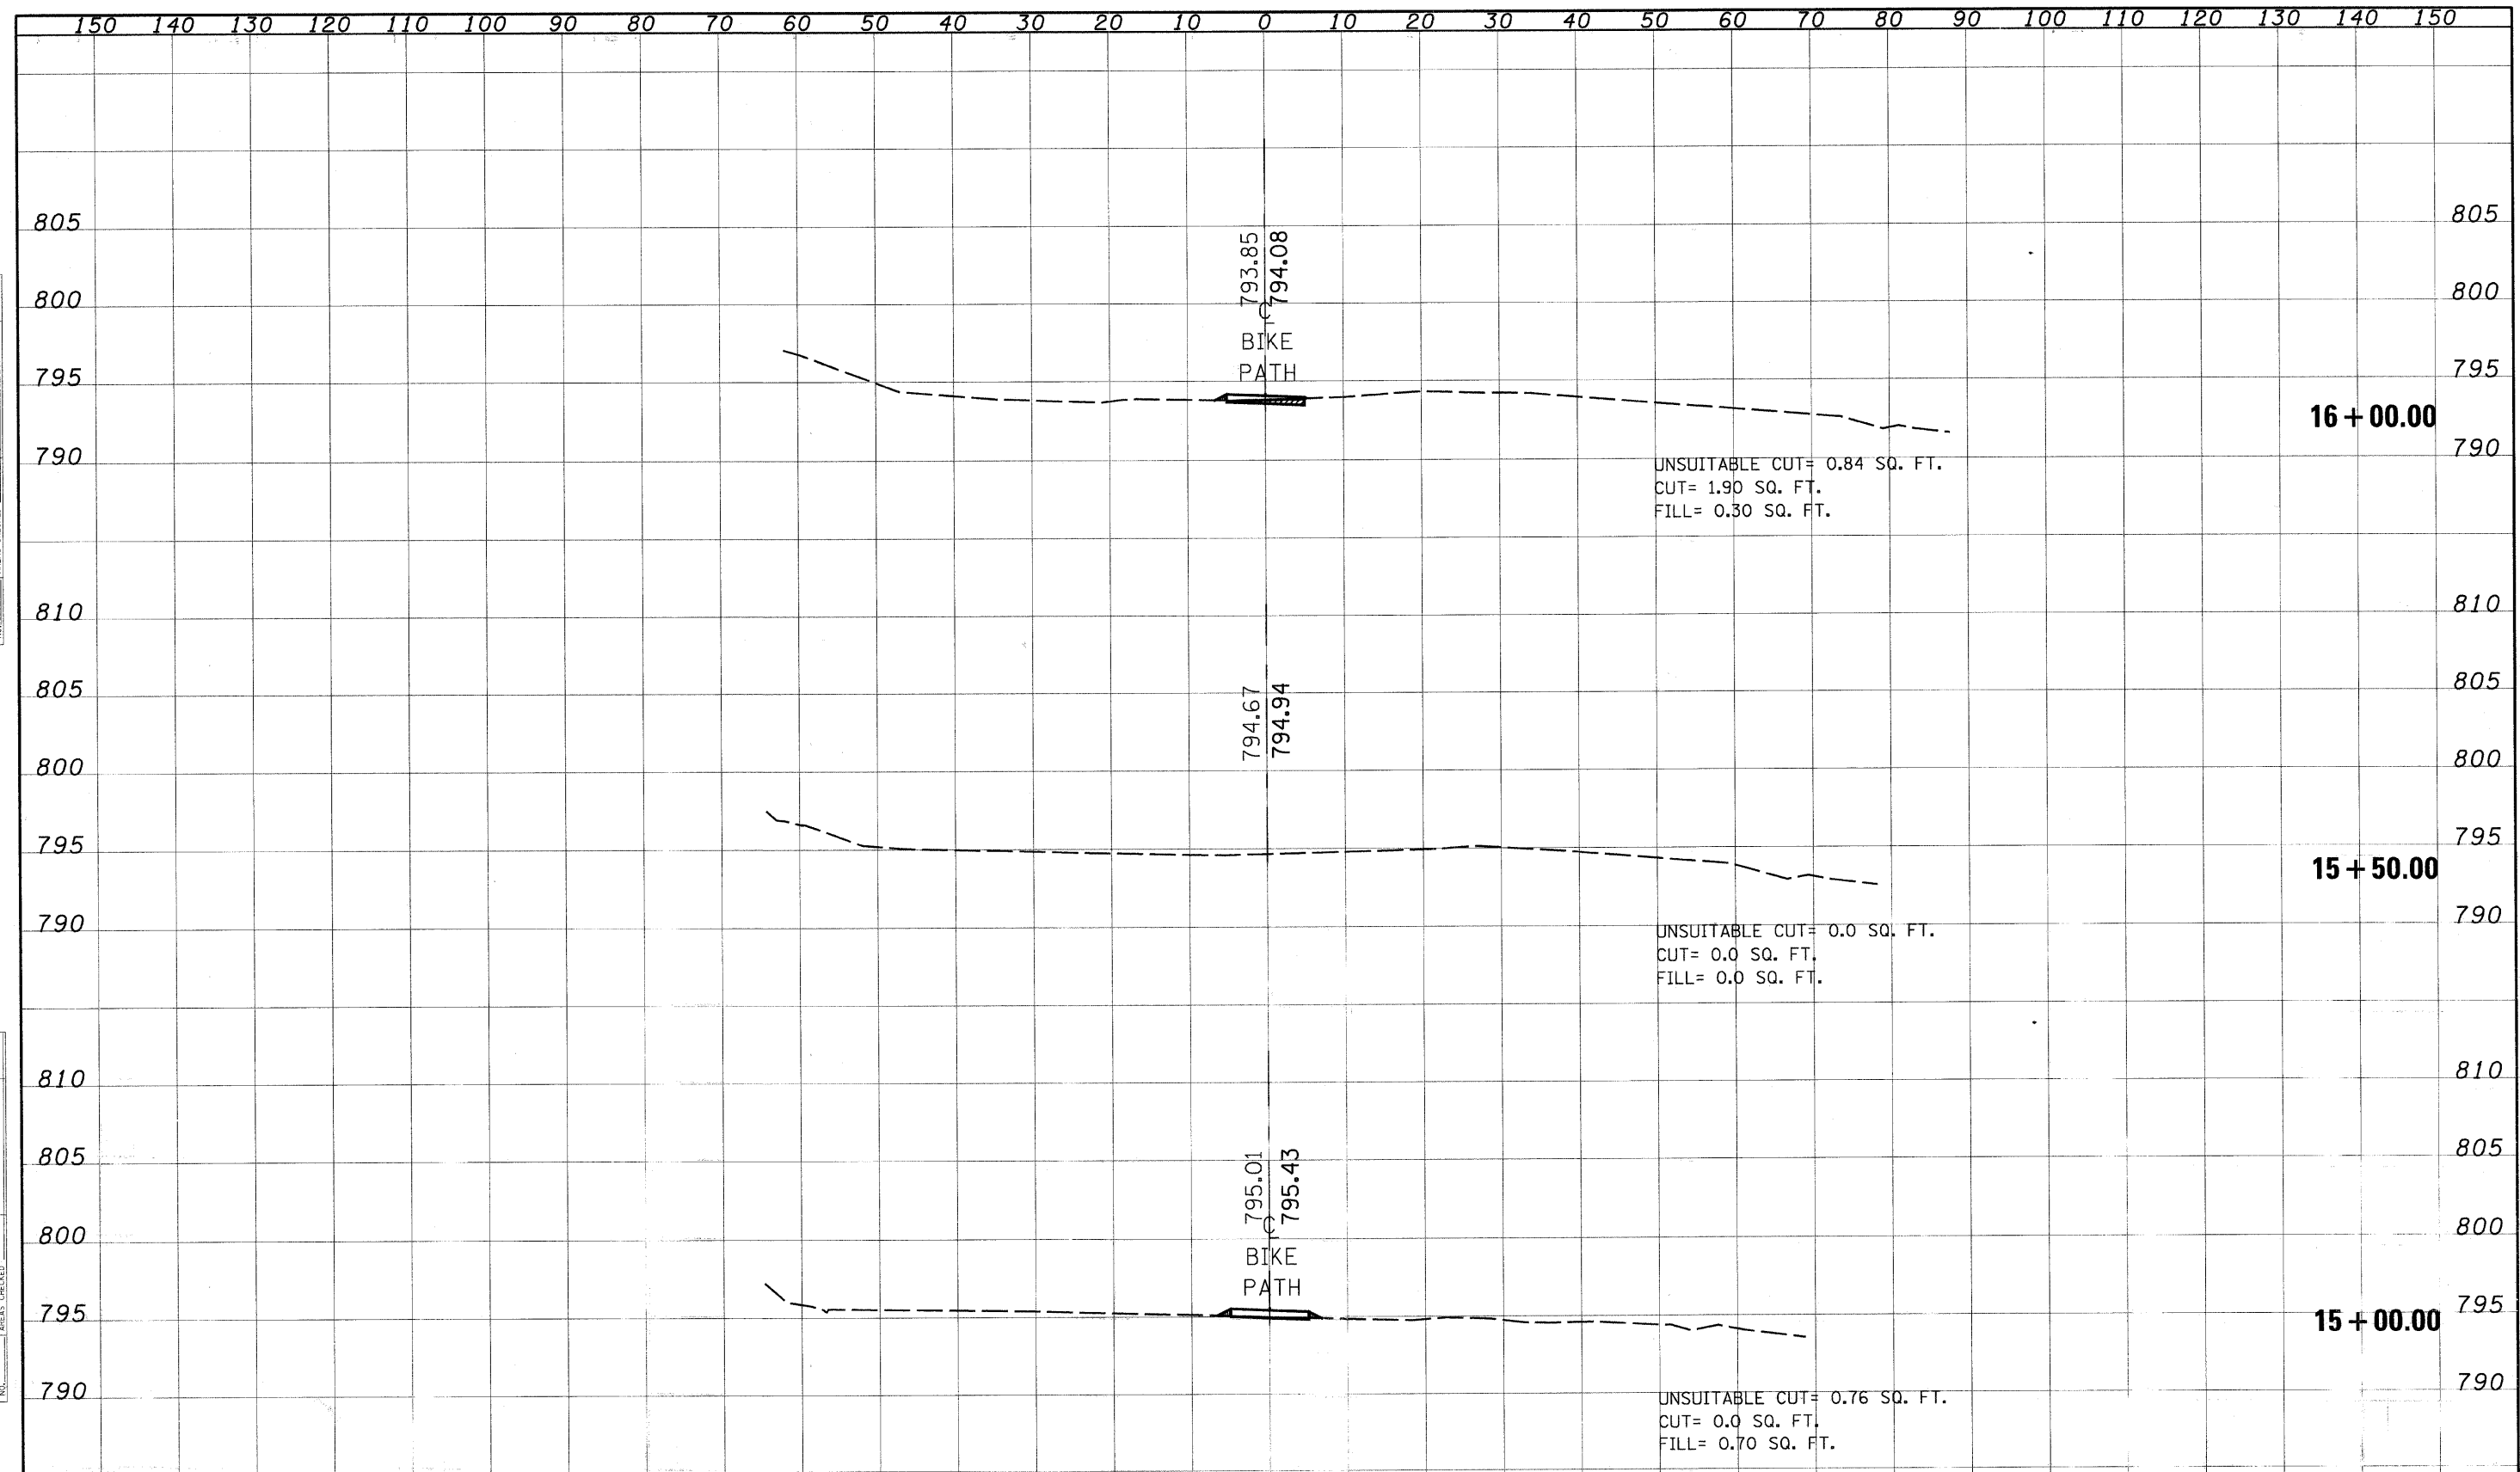

CROSS SECTIONS - N.G.P.L. BIKE PATH

FILE NAME	USER NAME	DESIGNER	REVISIONS	STATE OF ILLINOIS DEPARTMENT OF TRANSPORTATION	SCALE	SHEET NO.	OF SHEETS	STA. 15+00.00 TO STA. 16+00.00	F.A. RTE.	SECTION	COUNTY	TOTAL SHEETS	SHEET NO.
			REVISIONS									47	25
			REVISIONS									CONTRACT NO. 63211	
			REVISIONS									ILLINOIS FED. AID PROJECT	