


DATE	
BY	
ORIGINAL SURVEY	SURVEYED
NOTE BOOK	PLOTTED
NO.	AREAS CHECKED

DATE	
BY	
ORIGINAL SURVEY	SURVEYED
NOTE BOOK	PLOTTED
NO.	AREAS CHECKED

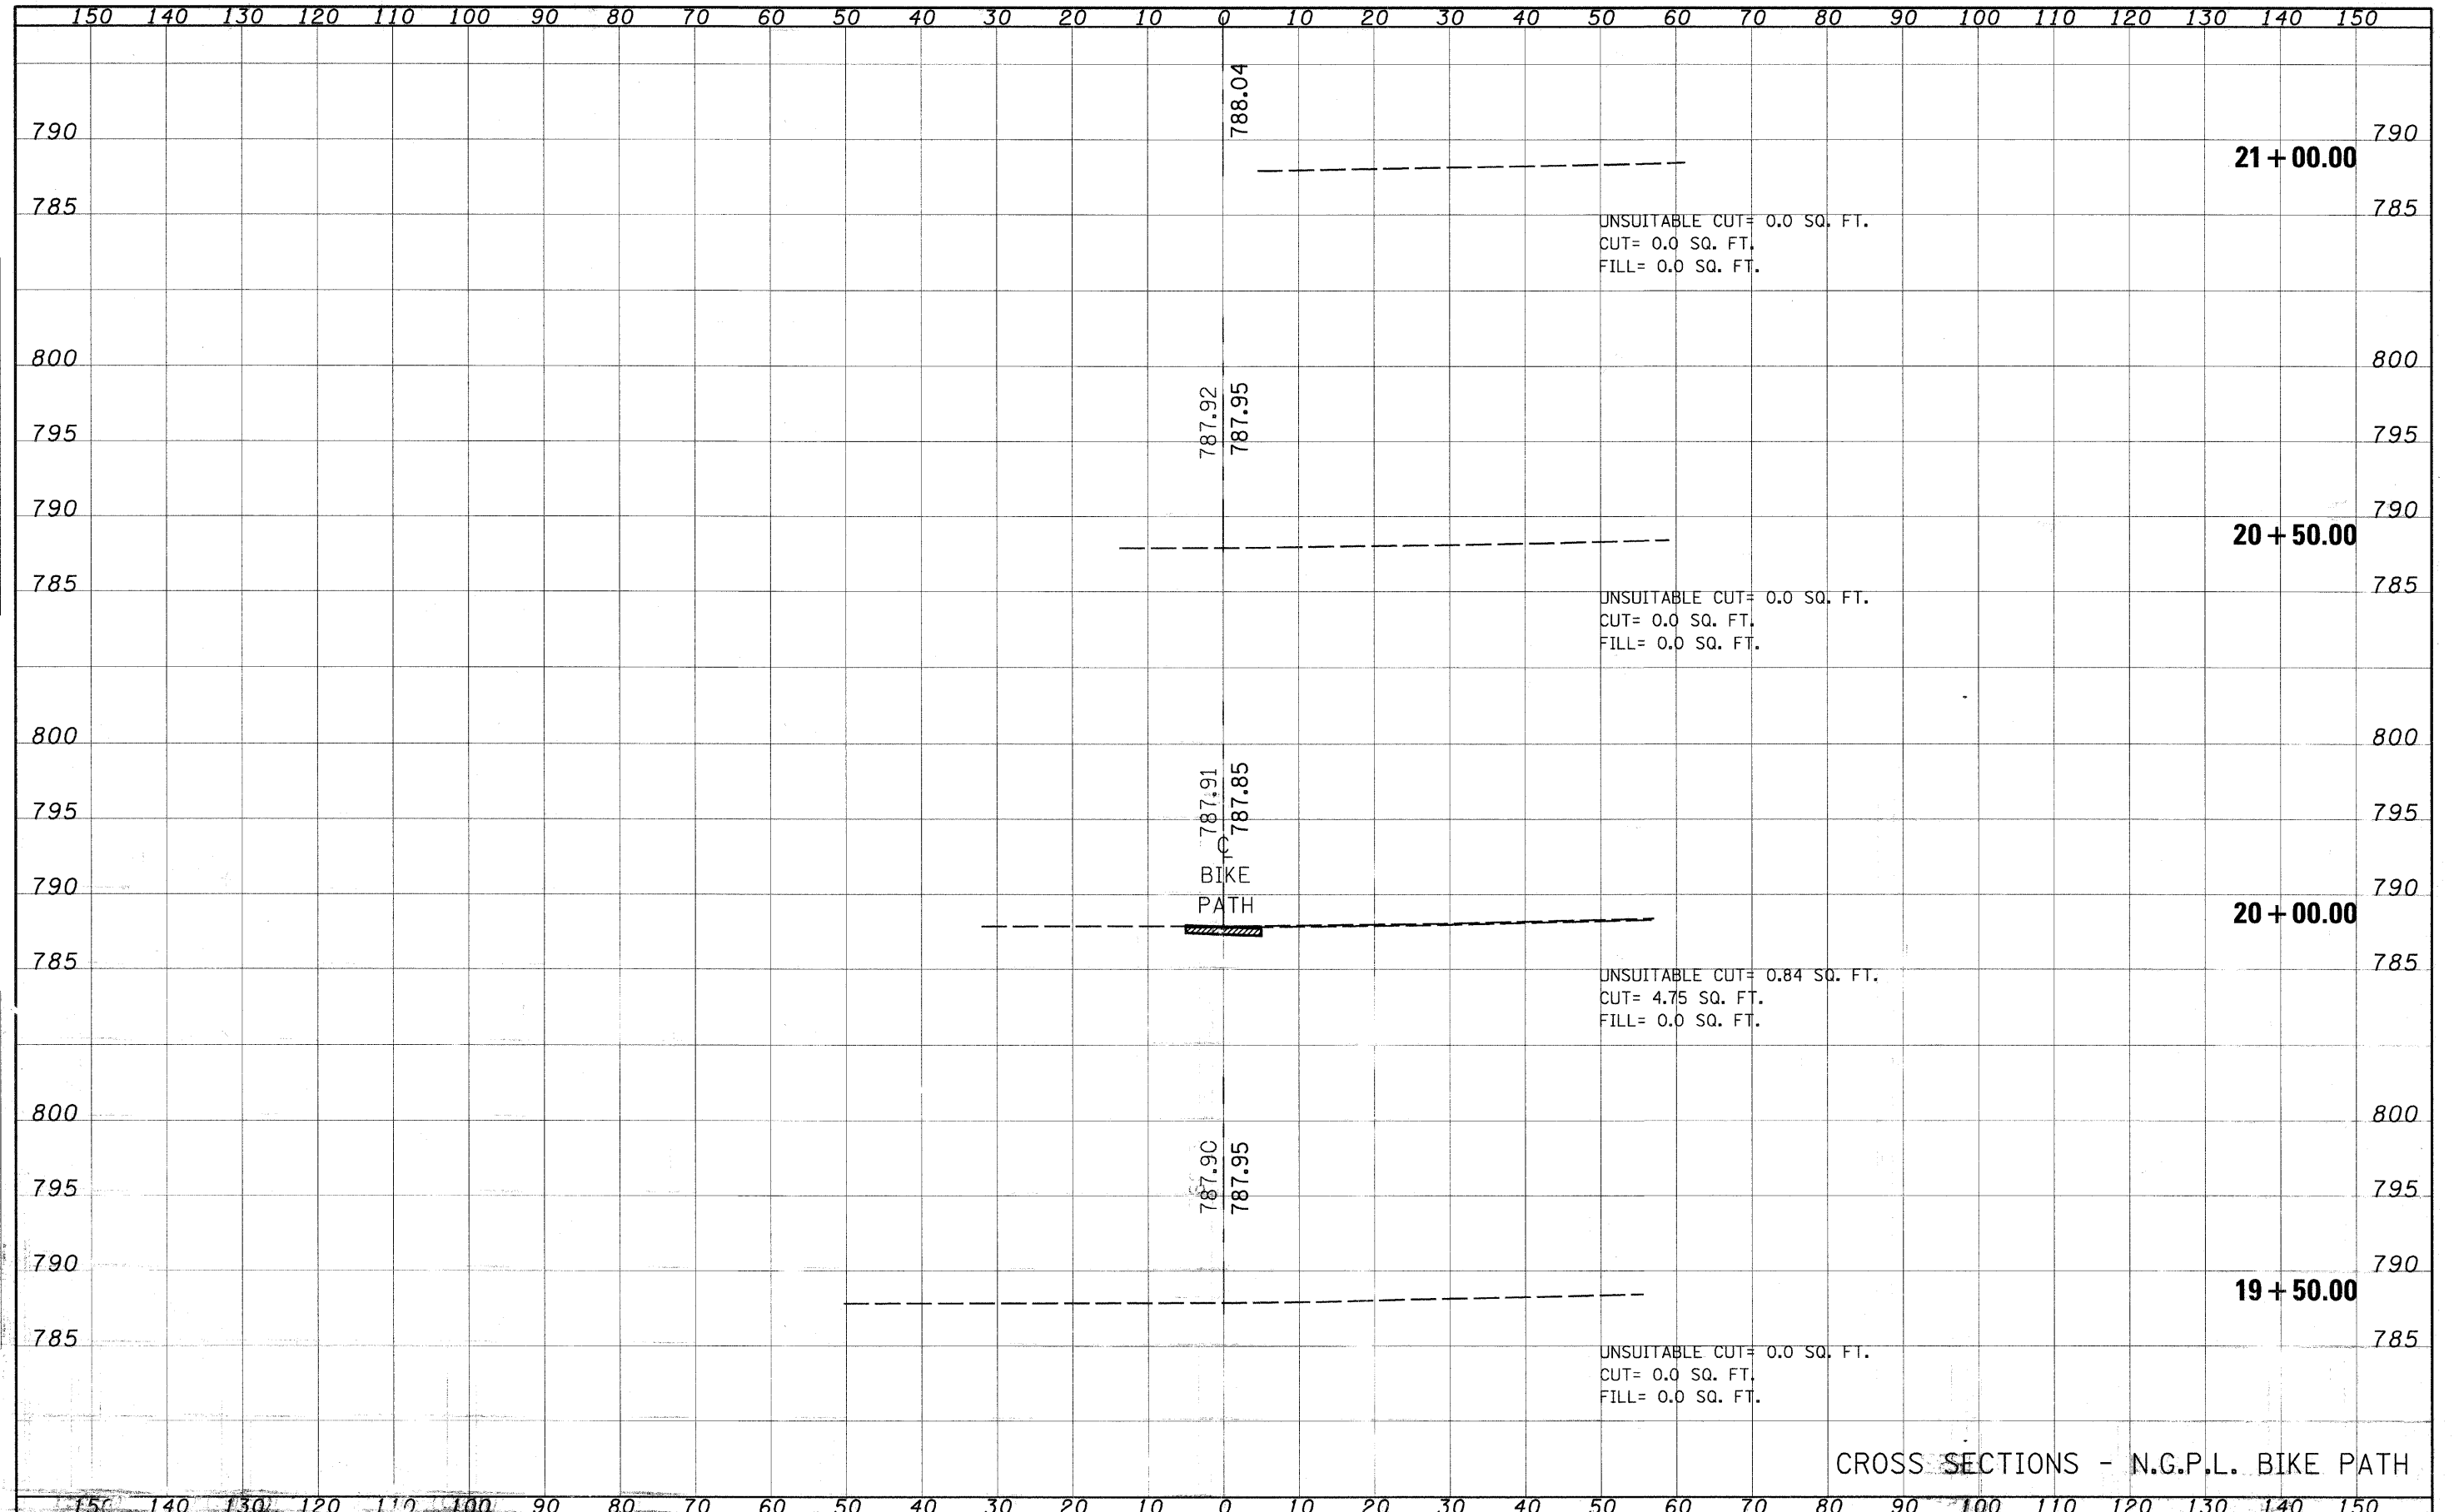

CROSS SECTIONS - N.G.P.L. BIKE PATH

FILE NAME	USER NAME = #152	DESIGNED	REVISED	STATE OF ILLINOIS DEPARTMENT OF TRANSPORTATION	F.A. RTE.	SECTION	COUNTY	TOTAL SHEET NO.
#FILE #	PLOT SCALE = 10.0000 / IN.	DRAWN	REVISED		SCALE:			47
	PLOT DATE = 6/21/2009	CHECKED	REVISED		SHEET NO. OF SHEETS	STA. 19+50.00	TO STA. 21+00.00	28
		DATE	REVISED		CONTRACT NO. 63211		FED. ROAD DIST. NO.	ILLINOIS FED. AID PROJECT