


DATE	
BY	
FINISHED	
SURVEY	
PLOTTED	
NOTE BOOK	
AREA	
CHECKED	
NO.	

DATE	
BY	
FINISHED	
SURVEY	
PLOTTED	
NOTE BOOK	
AREA	
CHECKED	
NO.	

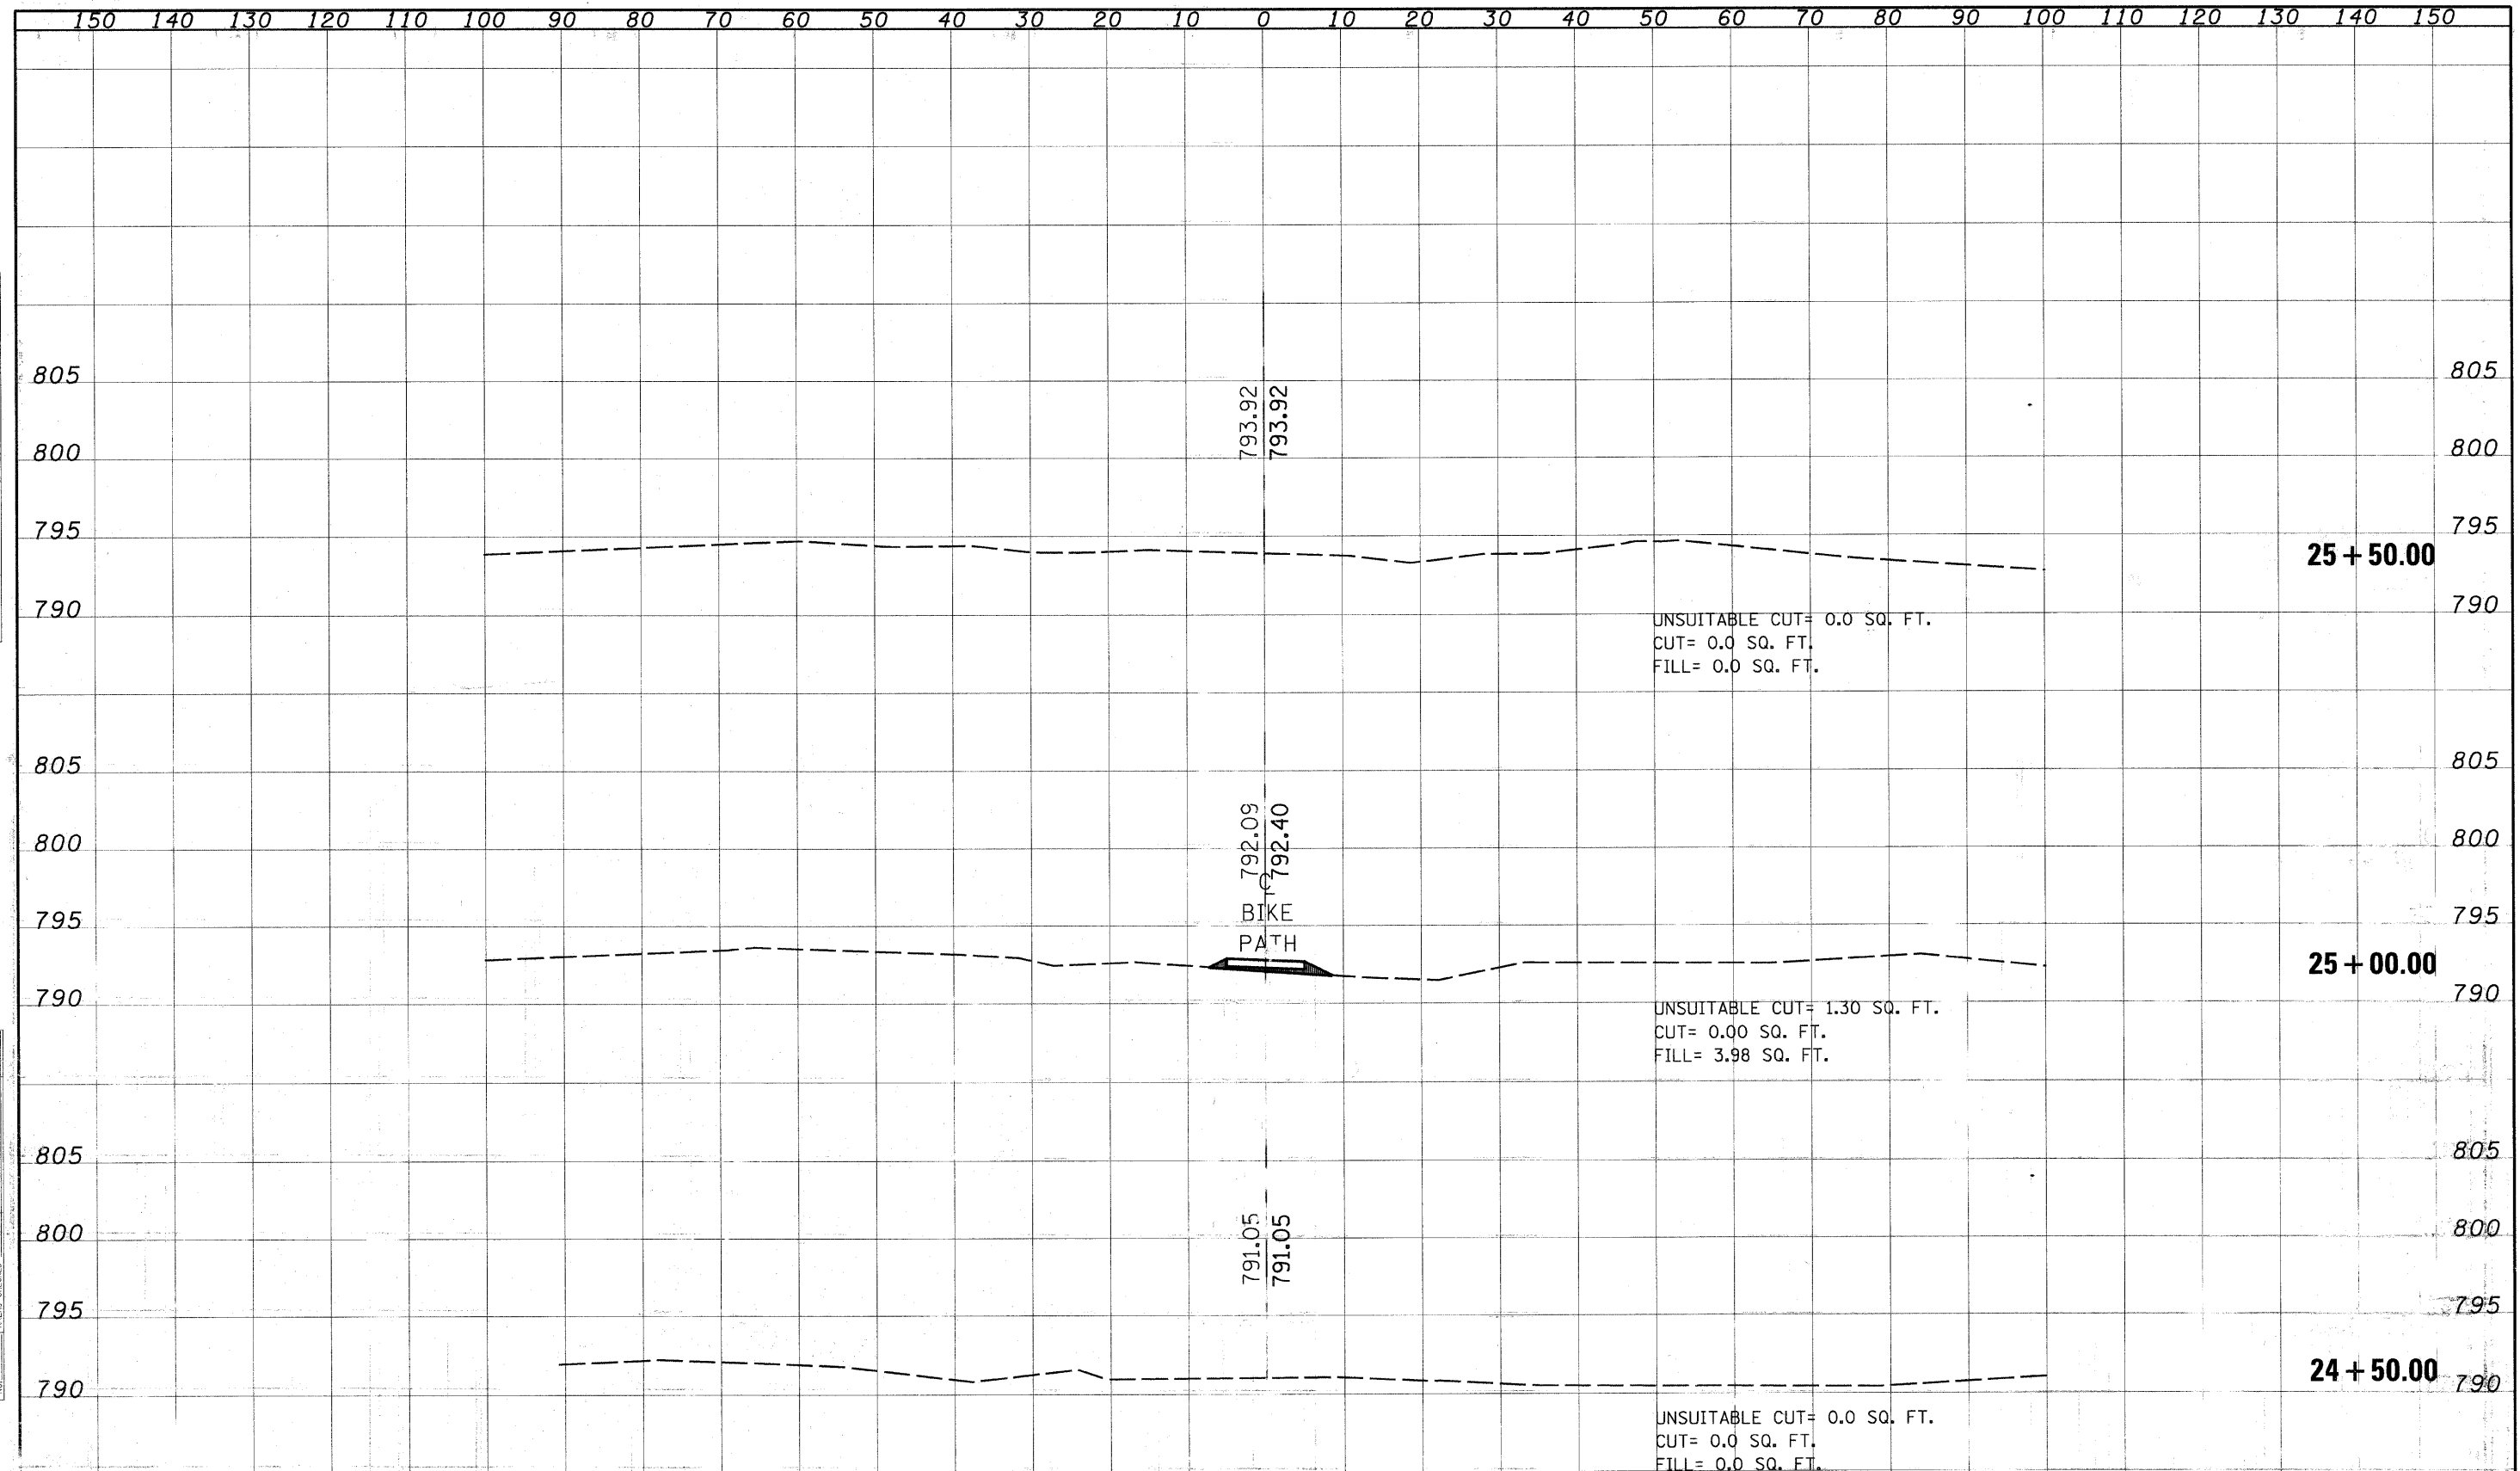

CROSS SECTIONS - N.G.P.L. BIKE PATH

FILE NAME	USER NAME	DESIGNED	REVISOR	SCALE	SHEET NO.	OF	SHEETS	STA. 24+50.00	TA. 25+50.00	F.A. RTE.	SECTION	COUNTY	TOTAL SHEETS	SHEET NO.
		DRAWN	REVISOR										47	31
		CHECKED	REVISOR										CONTRACT NO. 63271	
		DATE	REVISOR										FED. ROAD DIST. NO. ILLINOIS FED. AID PROJECT	

STATE OF ILLINOIS  
DEPARTMENT OF TRANSPORTATION