


DATE	BY
DESIGNED	DESIGNED
DRAWN	DRAWN
CHECKED	CHECKED
DATE	DATE

DATE	BY
DESIGNED	DESIGNED
DRAWN	DRAWN
CHECKED	CHECKED
DATE	DATE

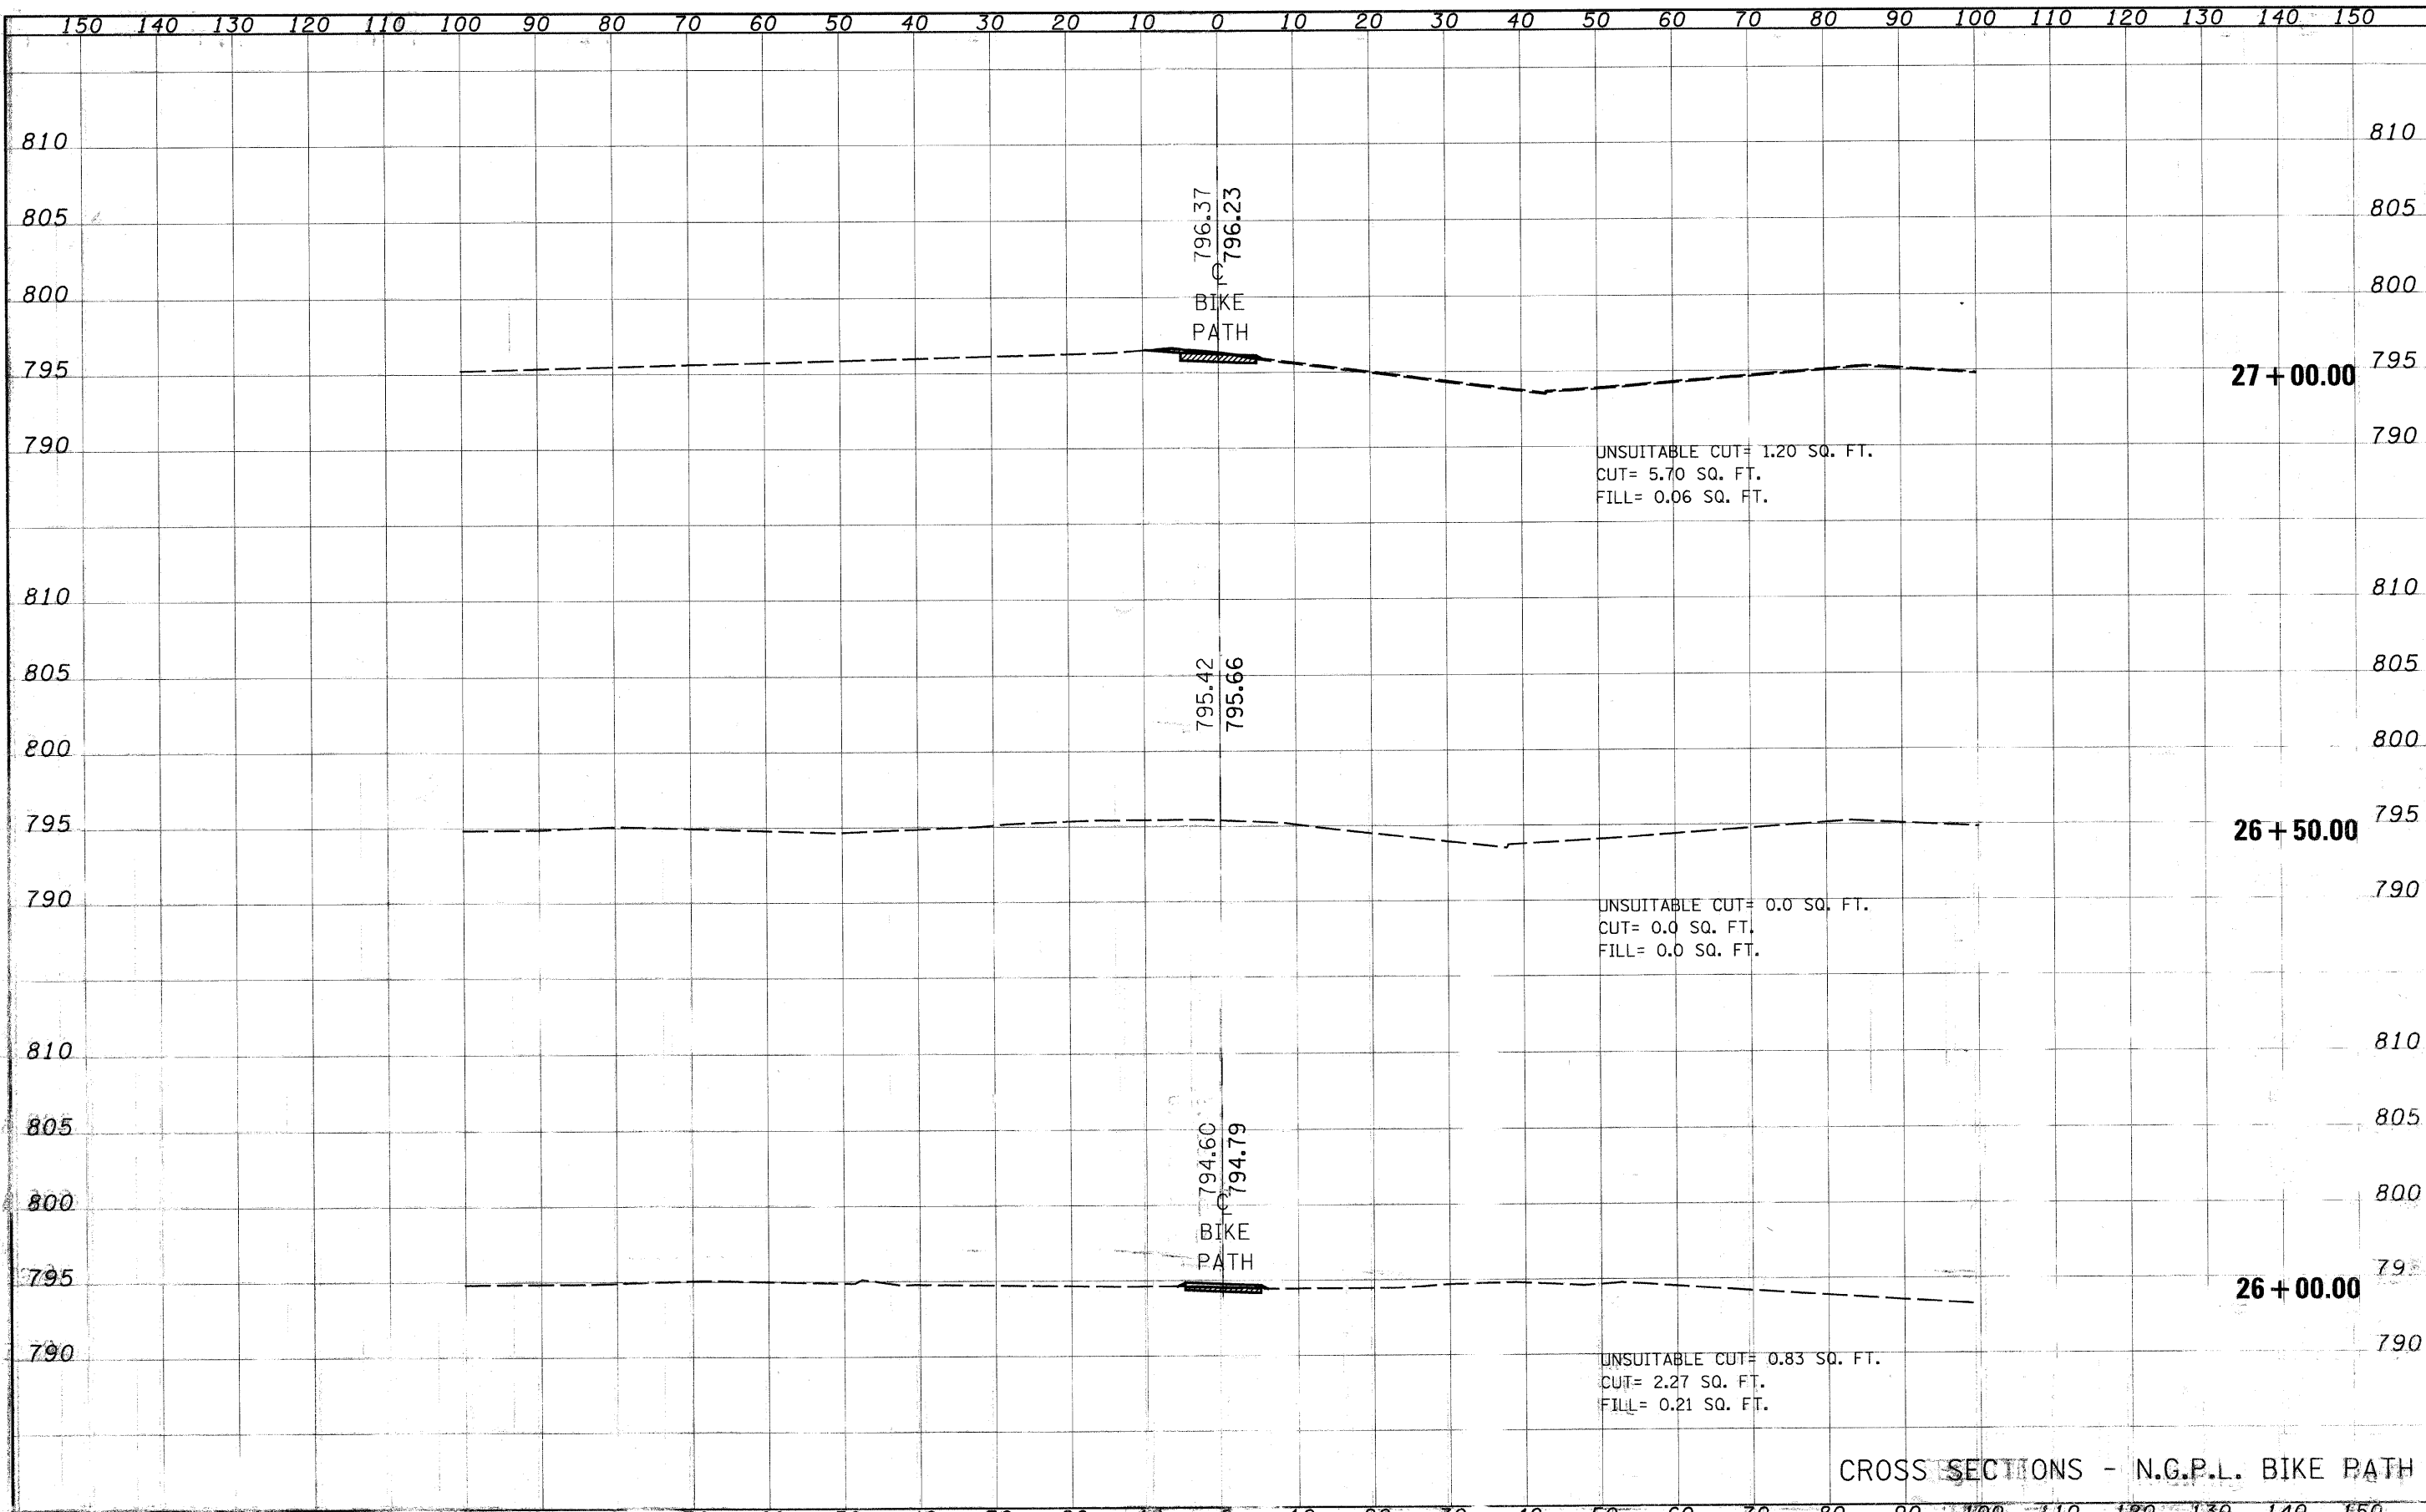

CROSS SECTIONS - N.G.P.L. BIKE PATH

USER NAME: DESIGNED: DRAWN: CHECKED: DATE:	REVISIONS: REVISIONS: REVISIONS: REVISIONS:	STATE OF ILLINOIS DEPARTMENT OF TRANSPORTATION	SCALE: SHEET NO. OF SHEETS: STA. 26+00.00 TO STA. 27+00.00	COUNTY: SECTION: FED. ROAD DIST. NO.: ILLINOIS PROJECT NO.:	TOTAL SHEETS: 47 SHEETS NO.: 32 CONTRACT NO. 6311
--	--	---	--	--	--