


DATE	
BY	
ORIGINAL SURVEYED	
SURVEY PLOTTED	
NOTE BOOK	
DATE	
AREAS CHECKED	
NO.	

DATE	
BY	
ORIGINAL SURVEYED	
SURVEY PLOTTED	
NOTE BOOK	
DATE	
AREAS CHECKED	
NO.	

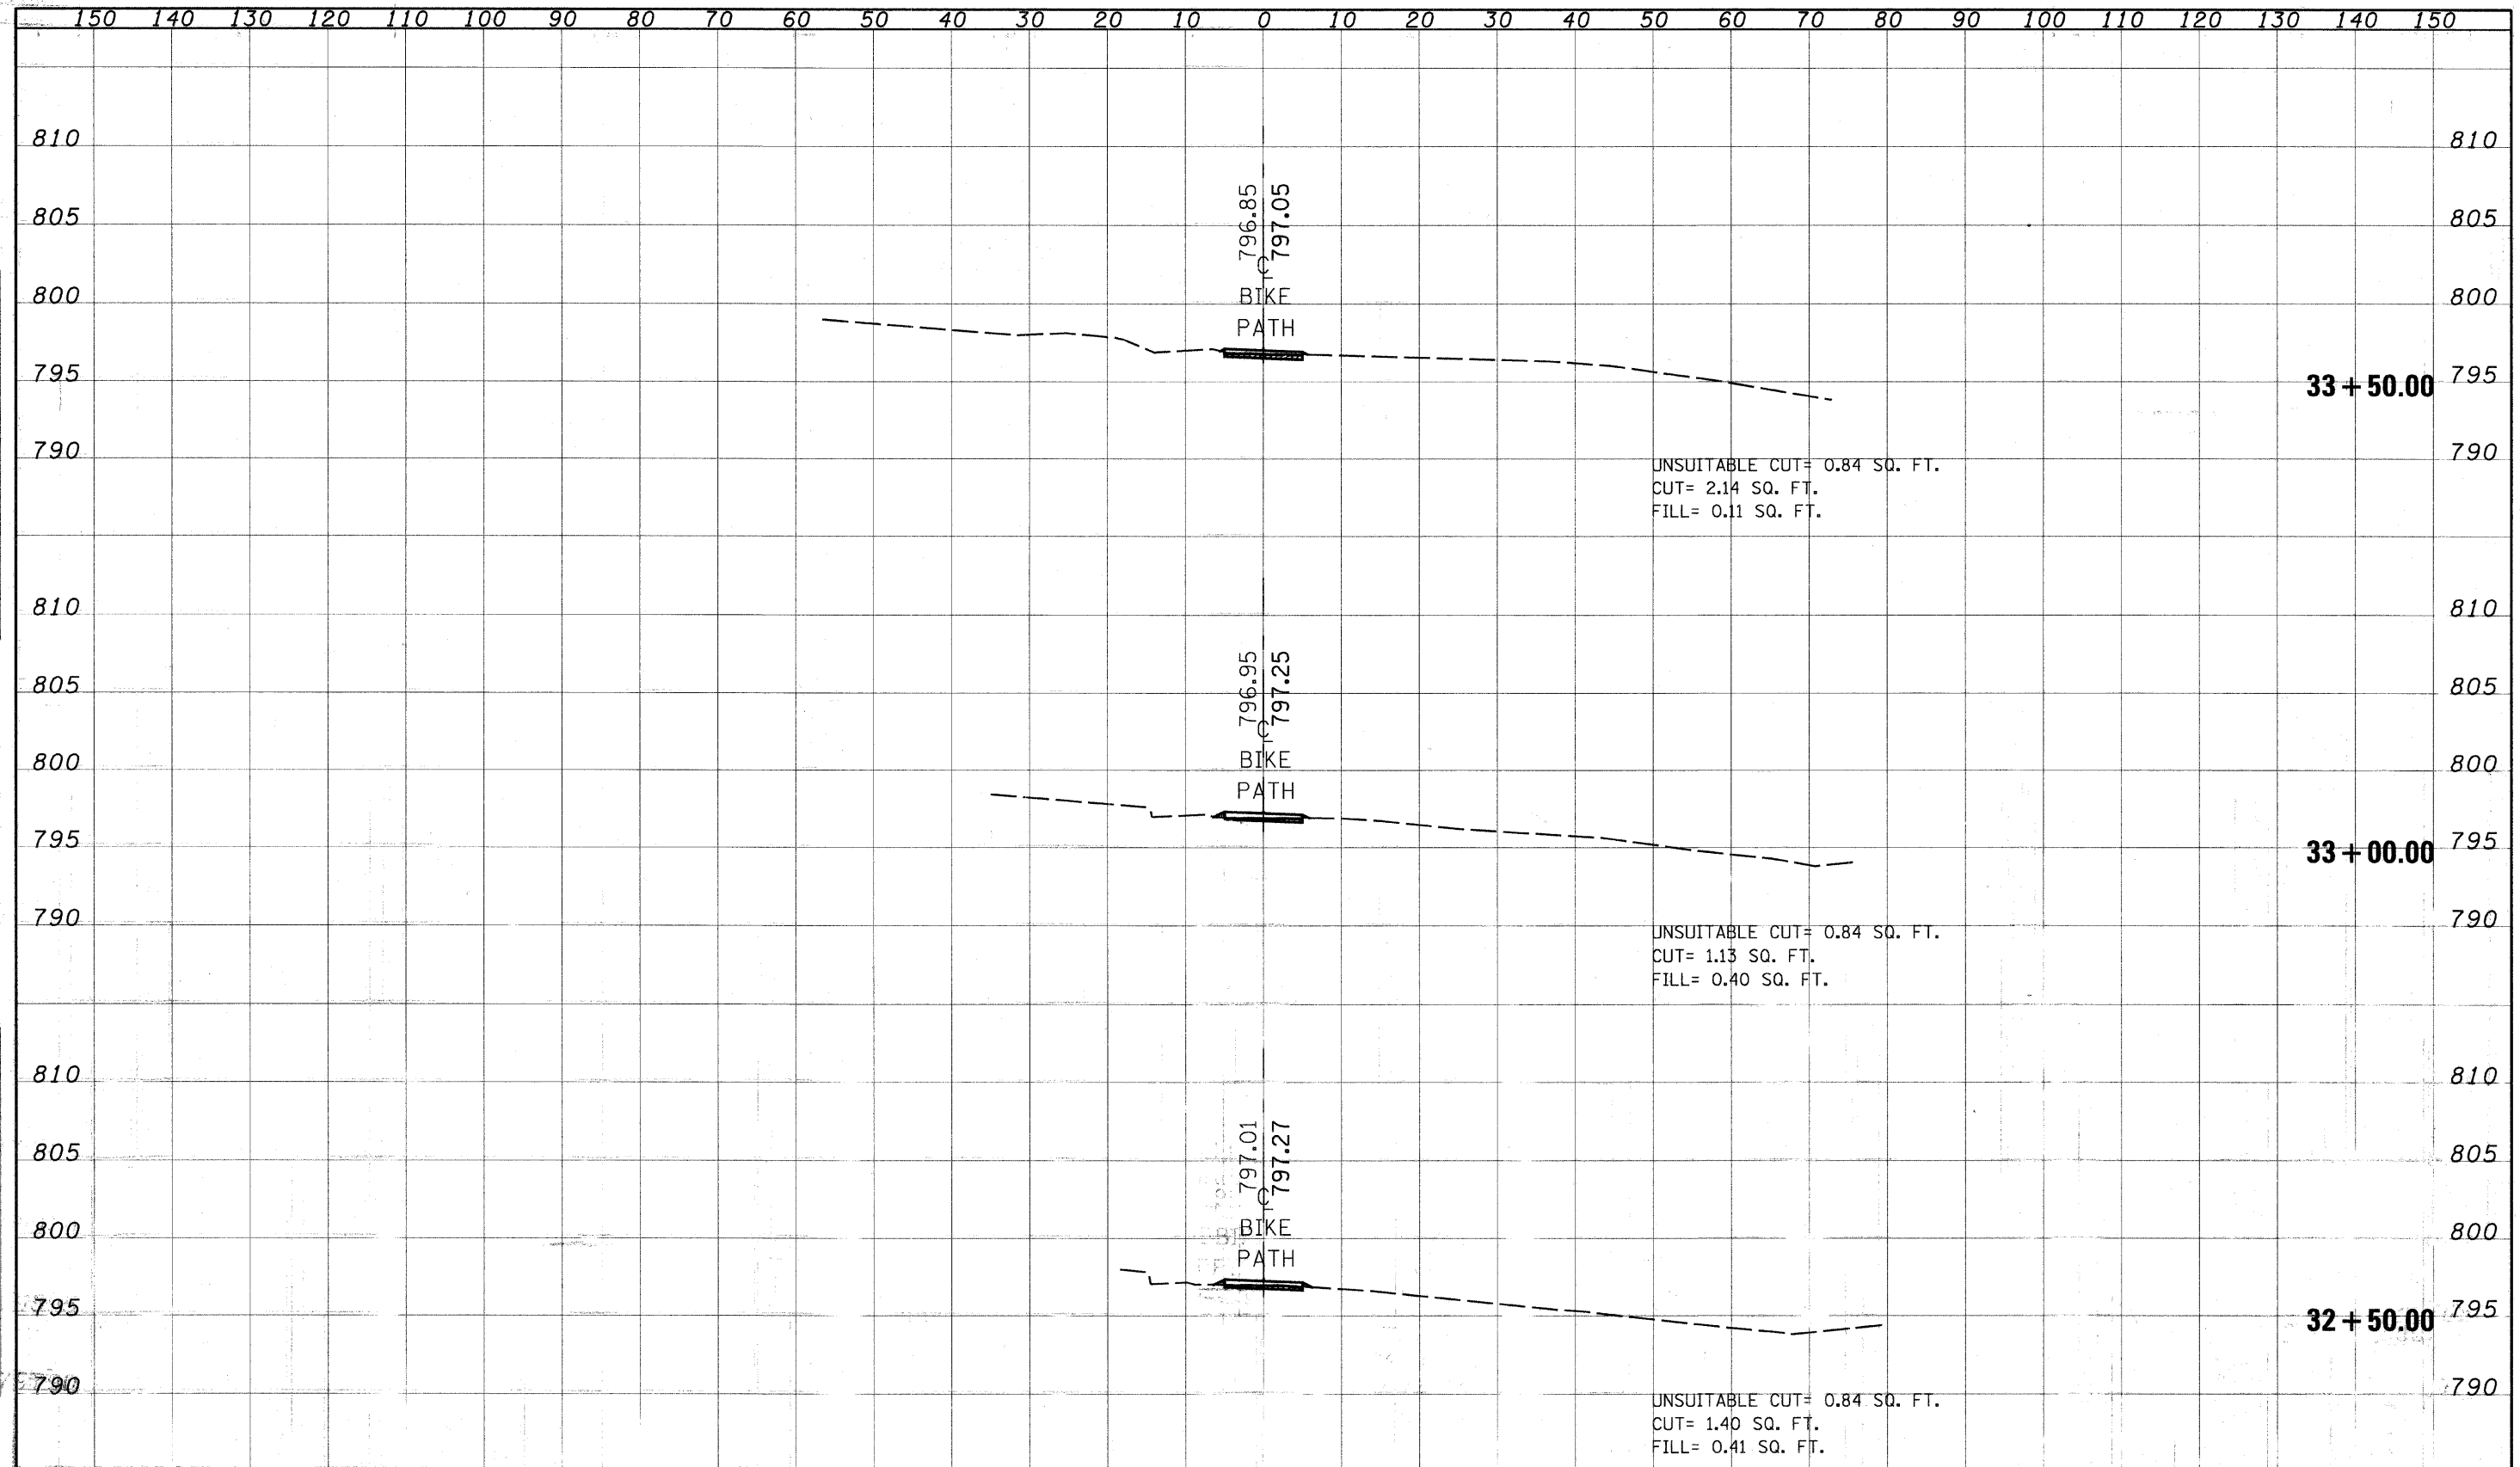

CROSS SECTIONS - N.G.P.L. BIKE PATH

USER NAME	DESIGNED	REVISOR	SCALE	STATE OF ILLINOIS	F.A. RTE.	SECTION	COUNTY	TOTAL SHEET NO.
DATE	DRAWN	REVISOR	10.0000 1/4"=1'	DEPARTMENT OF TRANSPORTATION				47 37
DATE	CHECKED	REVISOR			SCALE:	SHEET NO. OF SHEETS	STA. 32+50.00 TO STA. 33+50.00	CONTRACT NO. 632 H
DATE	REVISOR	REVISOR						