


BY	DATE
FINAL SURVEY	
SURVEYED	
PLOTTED	
NOTE BOOK	
AREAS CHECKED	
NO.	

BY	DATE
ORIGINAL SURVEY	
SURVEYED	
PLOTTED	
NOTE BOOK	
AREAS CHECKED	
NO.	

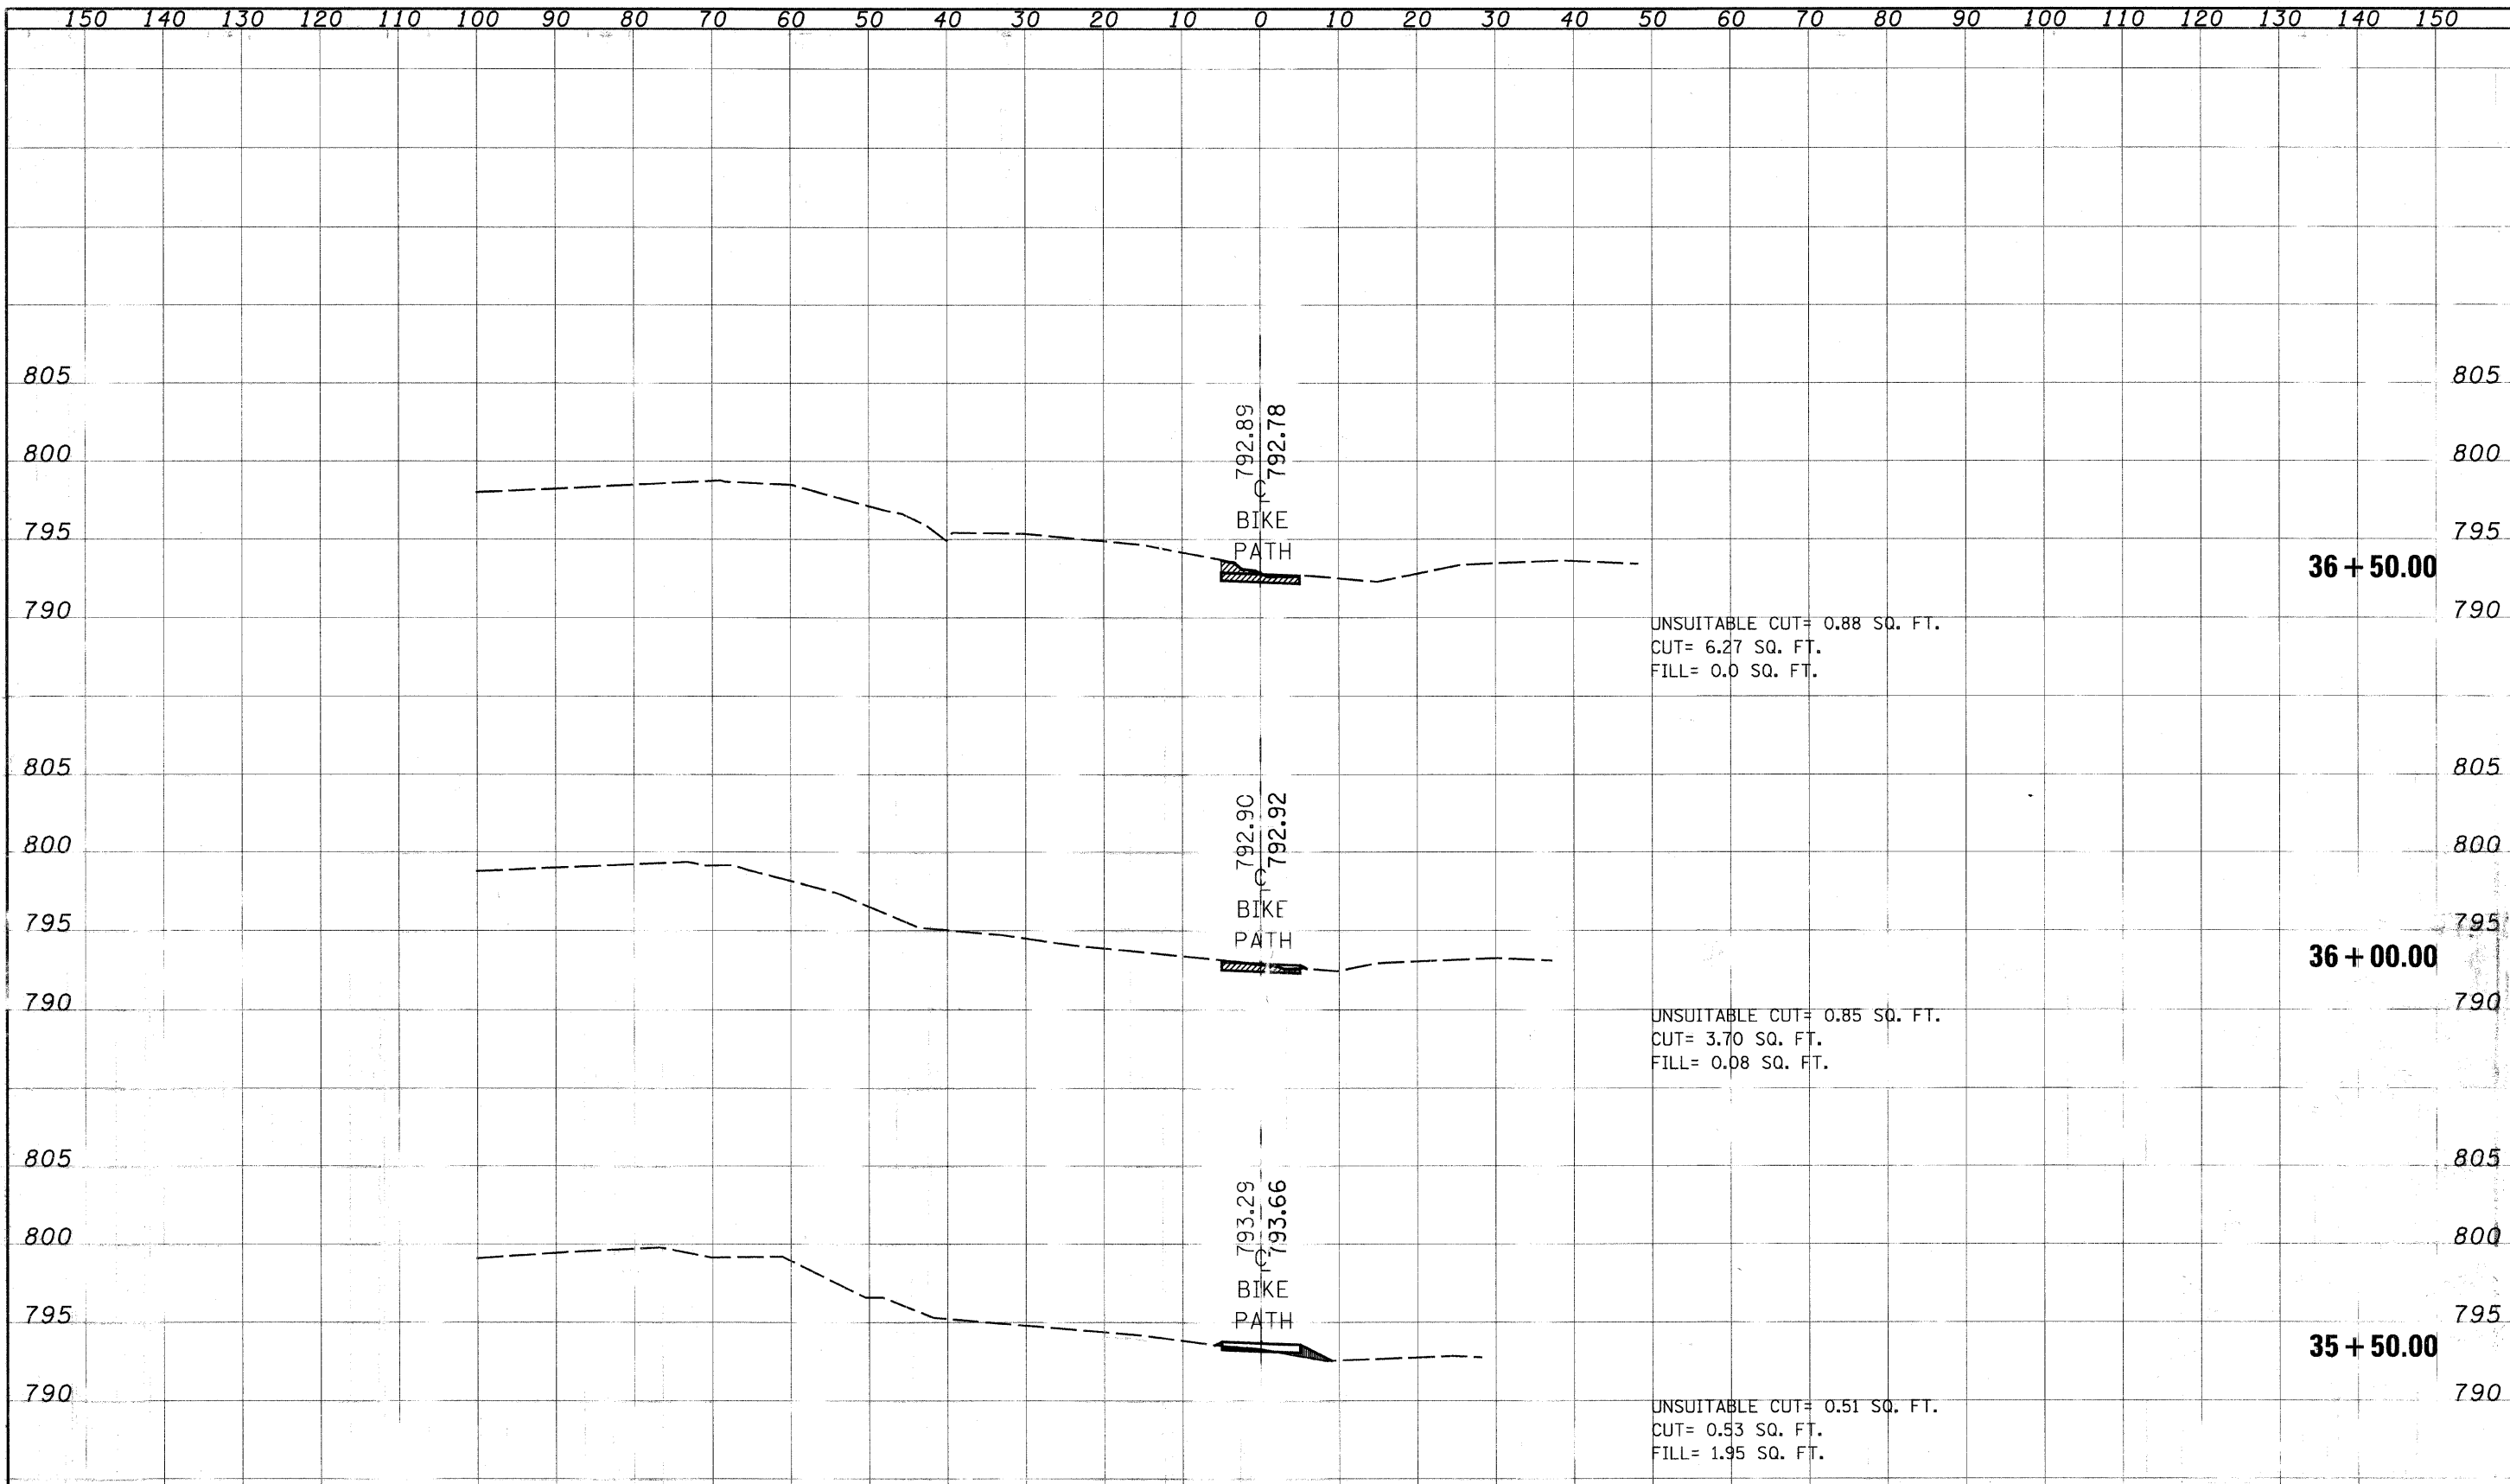

CROSS SECTIONS - N.G.P.L. BIKE PATH

DESIGN	REVISD	STATE OF ILLINOIS DEPARTMENT OF TRANSPORTATION	F.A. RTE.	SECTION	COUNTY	TOTAL SHEETS	SHEET NO.
DRAWN	REVISD					47	39
CHECKED	REVISD					CONTRACT NO. 63211	
DATE	REVISD					FED. ROAD DIST. NO. ILLINOIS PROJECT ID PROJECT	
PLOT SCALE 1" = 20' 0" 000 1" IN. PLOT SCALE 1" = 24' 0" 000 1" IN.		SCALE:	SHEET NO. OF SHEETS		STA. 35+50.00 TO STA. 36+50.00		