


FINAL SURVEY	SURVISED	DATE
NO.	NO.	
PLotted	PLotted	
BOOK	BOOK	
AREAS CHECKED	AREAS CHECKED	

ORIGINAL SURVEY	SURVISED	DATE
NO.	NO.	
PLotted	PLotted	
BOOK	BOOK	
AREAS CHECKED	AREAS CHECKED	

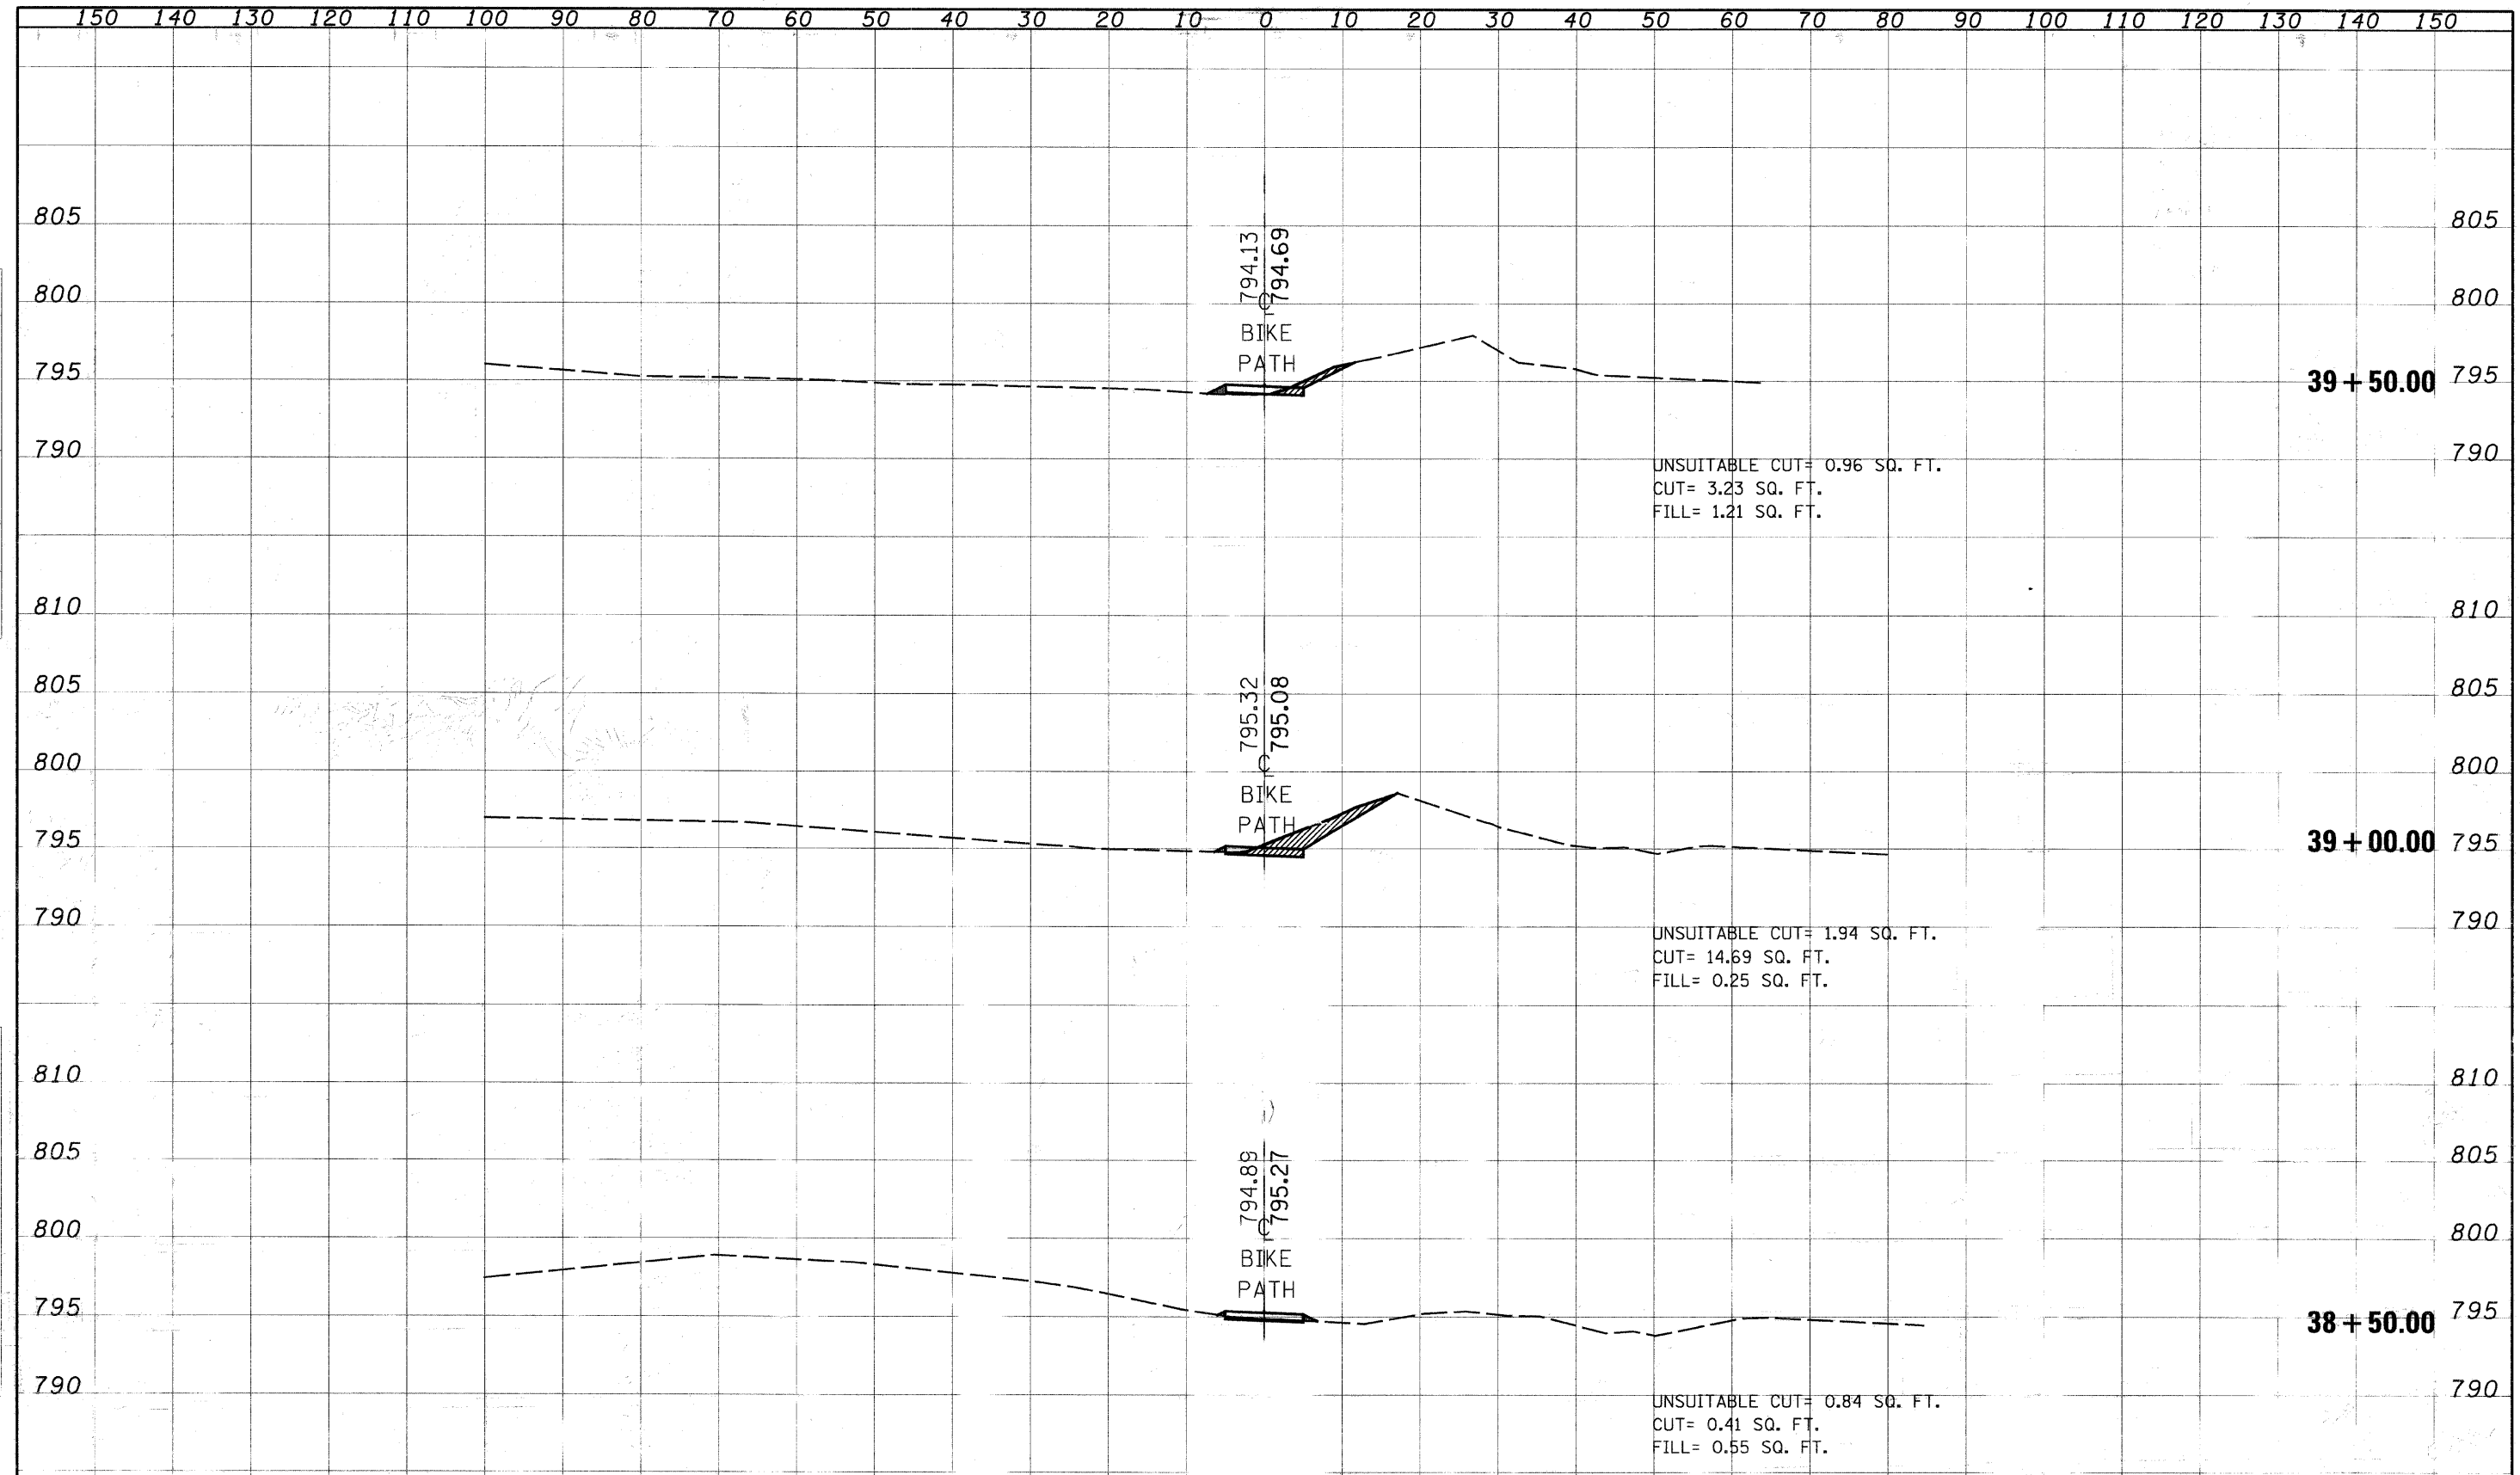

CROSS SECTIONS - N.G.P.L. BIKE PATH

NAME	USER NAME	DESIGNED	REVISED	STATE OF ILLINOIS DEPARTMENT OF TRANSPORTATION	SCALE:	SHEET NO.	OF	SHEETS	STA. 38+50.00	TO	STA. 39+50.00	F.A. RTE.	SECTION	COUNTY	TOTAL SHEETS	SHEET NO.	
FILE		DRAWN	REVISED													47	41
		CHECKED	REVISED														
		DATE	REVISED														

CONTRACT NO. 63211