


FINAL SURVEY	DATE
REVISIONS	BY
NO. DATE	
NO. DATE	
NO. DATE	
NO. DATE	
NO. DATE	
NO. DATE	
NO. DATE	
NO. DATE	
NO. DATE	

ORIGINAL SURVEY	DATE
REVISIONS	BY
NO. DATE	
NO. DATE	
NO. DATE	
NO. DATE	
NO. DATE	
NO. DATE	
NO. DATE	
NO. DATE	
NO. DATE	

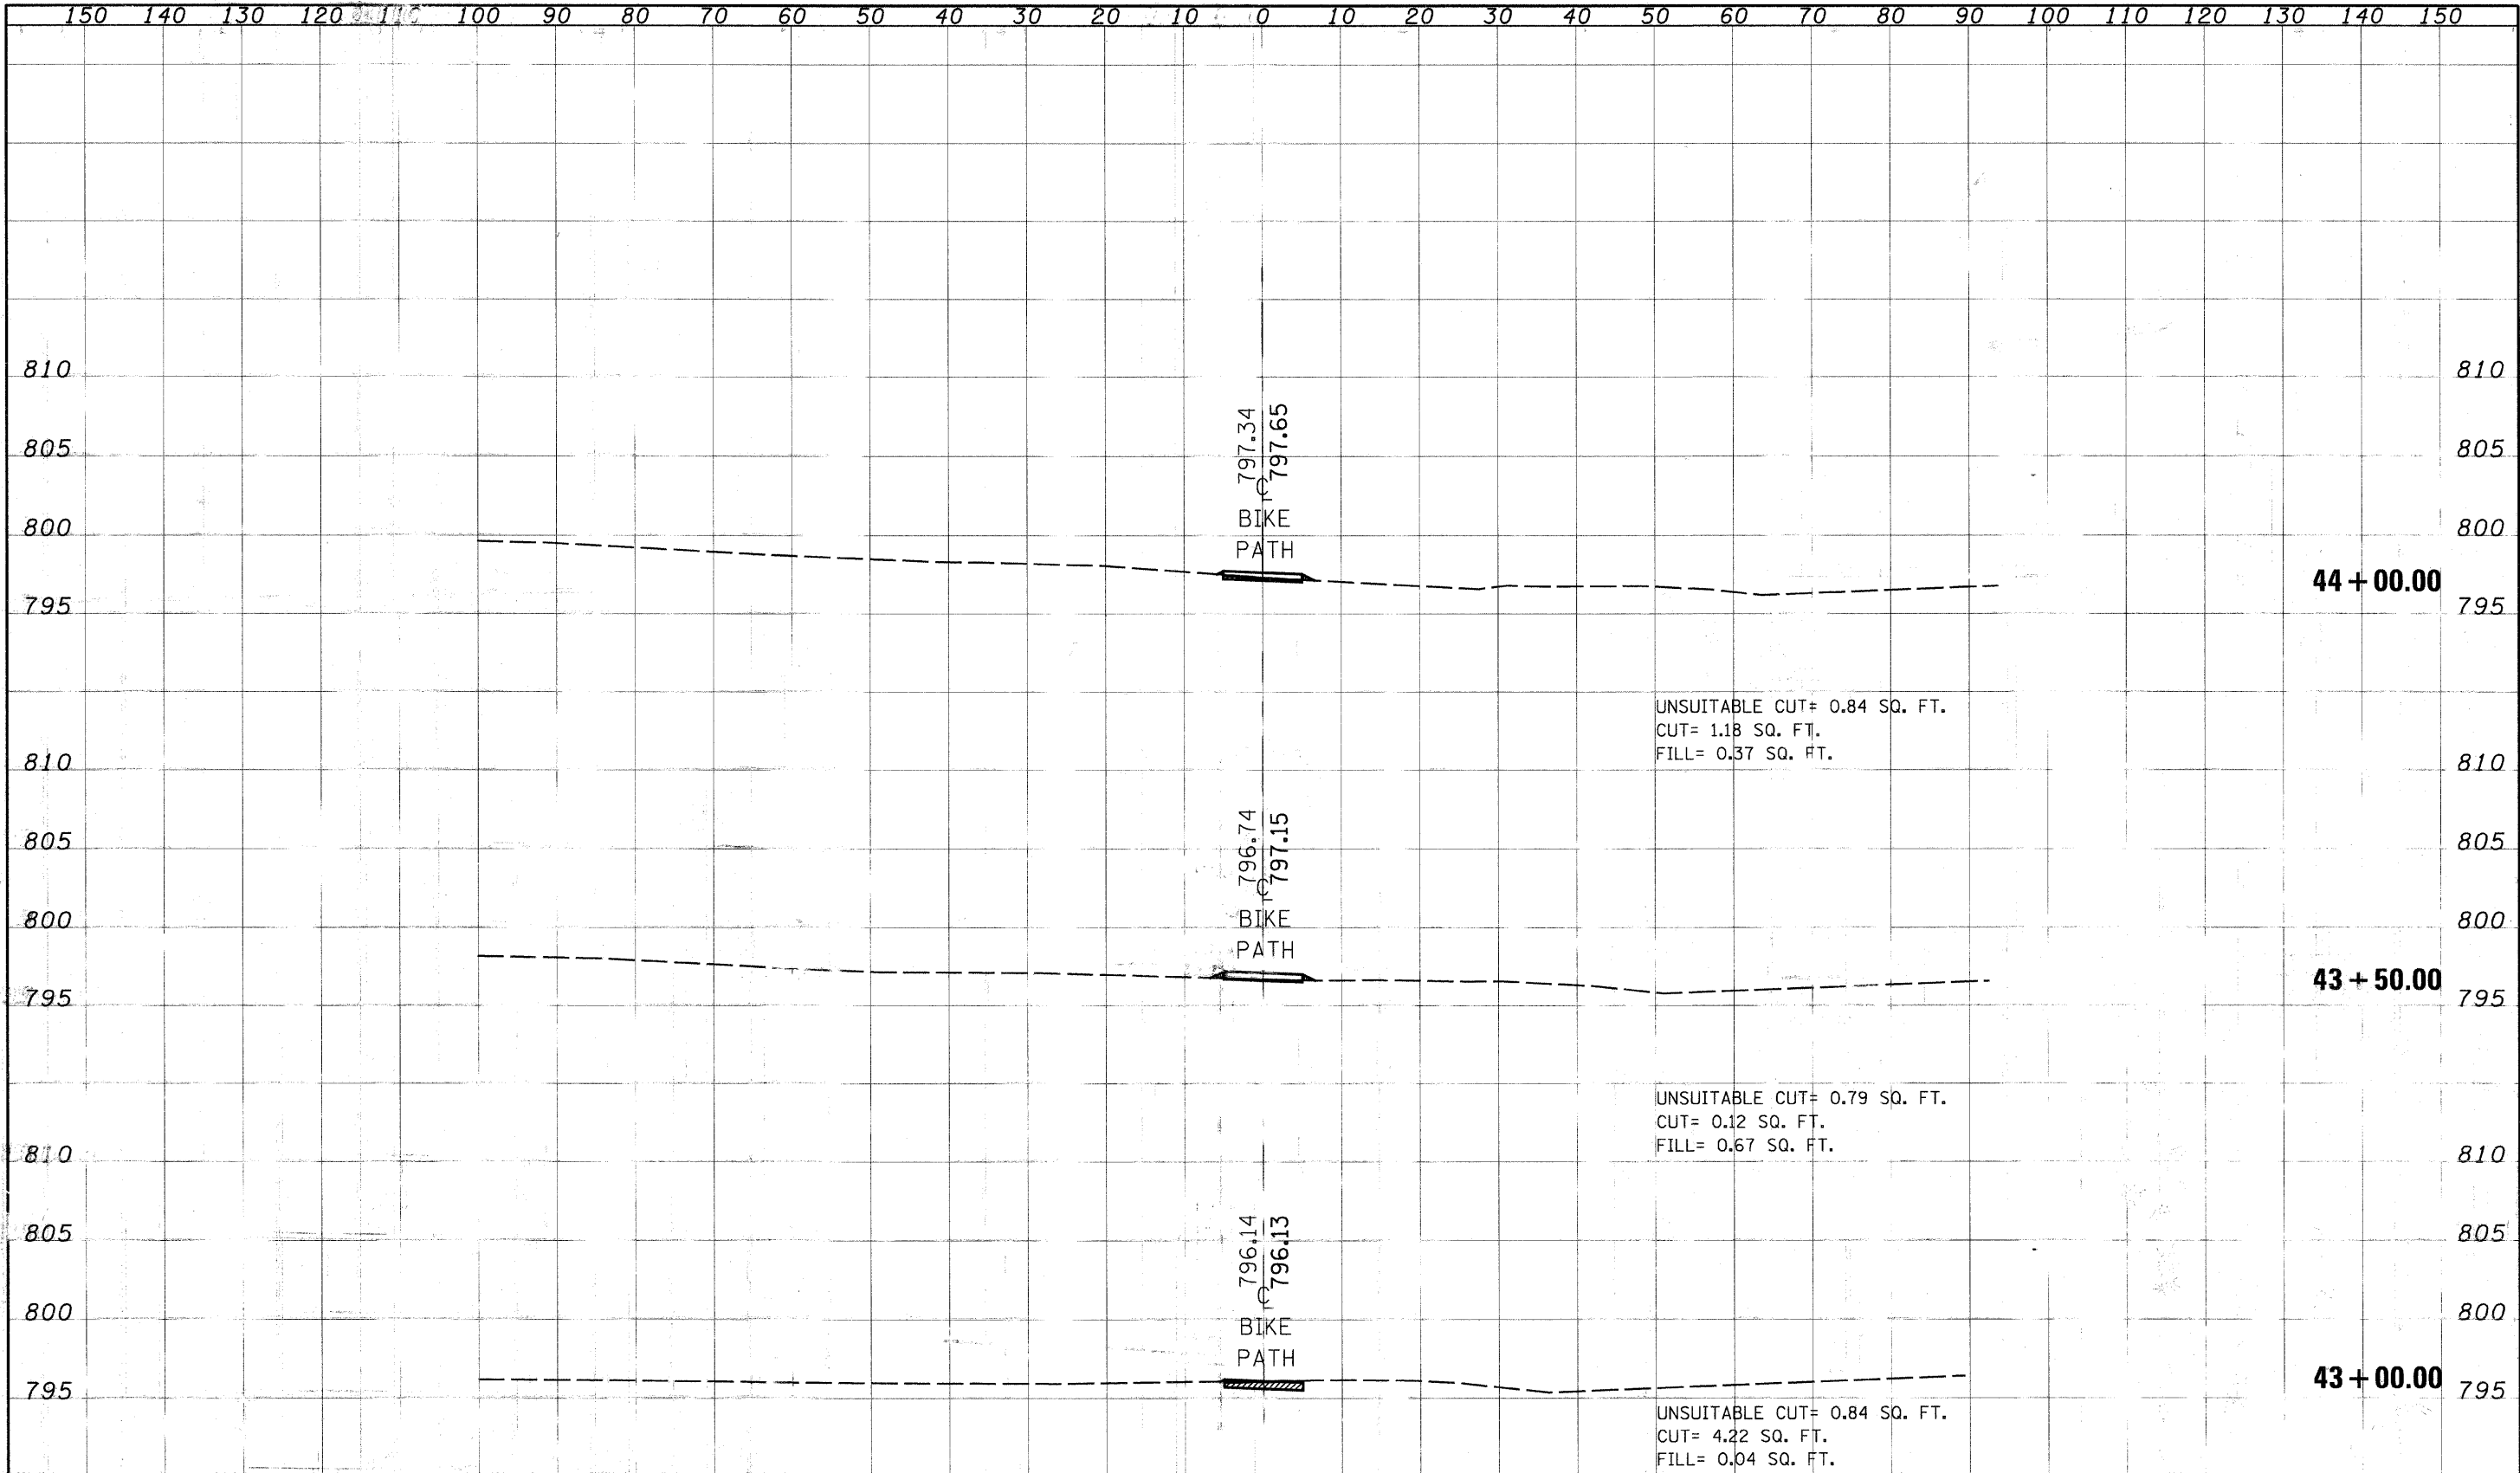

CROSS SECTIONS - N.G.P.L. BIKE PATH

FILE NAME	USER NAME	DESIGNED	REVISIONS	STATE OF ILLINOIS DEPARTMENT OF TRANSPORTATION	SCALE	SHEET NO. OF SHEETS	STA. 43+00.00 TO STA. 44+00.00	F.A. RTE.	SECTION	COUNTY	TOTAL SHEETS	SHEET NO.
#FILEL#		DRAWN	REVISIONS								47	44
		CHECKED	REVISIONS								CONTRACT NO. 63111	
		DATE	REVISIONS					FED. ROAD DIST. NO.	ILLINOIS FED.		OBJECT	