


150 140 130 120 110 100 90 80 70 60 50 40 30 20 10 0 10 20 30 40 50 60 70 80 90 100 110 120 130 140 150

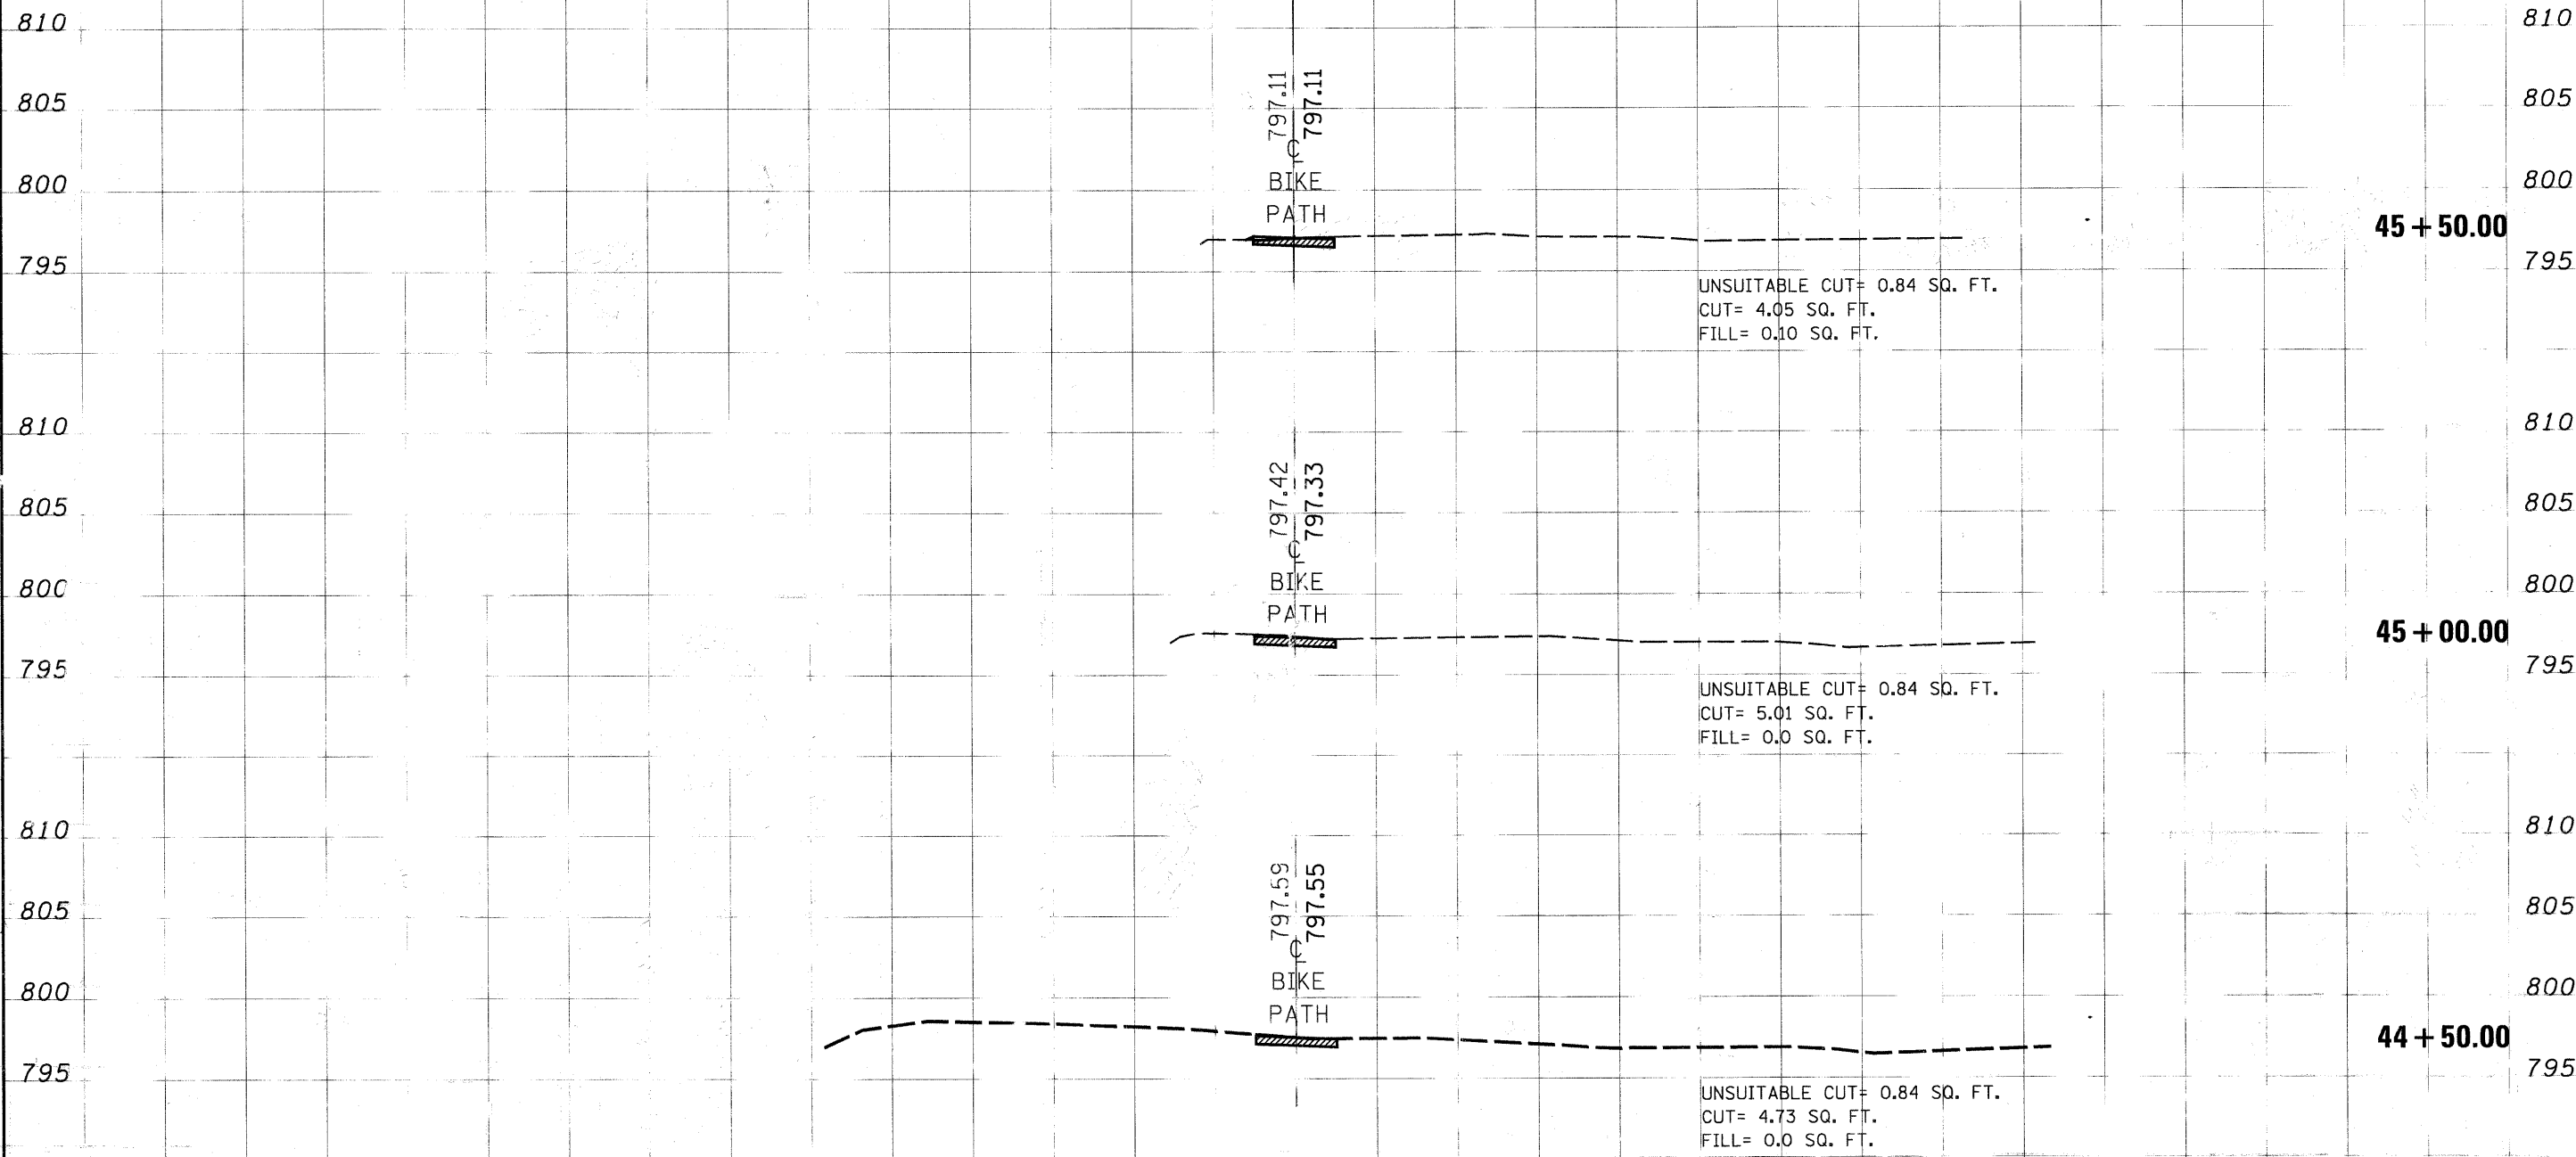

CROSS SECTIONS - N.G.P.L. BIKE PATH

DATE	
BY	
DESIGNED	
DRAWN	
CHECKED	
DATE	

DESIGNED	
DRAWN	
CHECKED	
DATE	

FILE NAME	USER NAME	DESIGNED	REVIS	F.A. RTE.	SECTION	COUNTY	TOTAL SHEETS	SHEET NO.
#FILE#		DRAWN	REVIS				47	45
PLOT SCALE		CHECKED	REVIS	SCALE:	SHEET NO.	OF SHEETS	STA. 44+50.00	TO STA. 45+50.00
PLOT DATE		DATE	REVIS				FED. ROAD DIST. NO.	ILLINOIS FED. AID PROJECT

STATE OF ILLINOIS
DEPARTMENT OF TRANSPORTATION

CONTRACT NO. 632.11