


FINAL SURVEY	SURVEYED	PLOTTED	DATE
NO. _____	BOOK _____	DATE _____	_____
AREAS CHECKED	_____	_____	_____

ORIGINAL SURVEY	SURVEYED	PLOTTED	DATE
NO. _____	BOOK _____	DATE _____	_____
AREAS CHECKED	_____	_____	_____

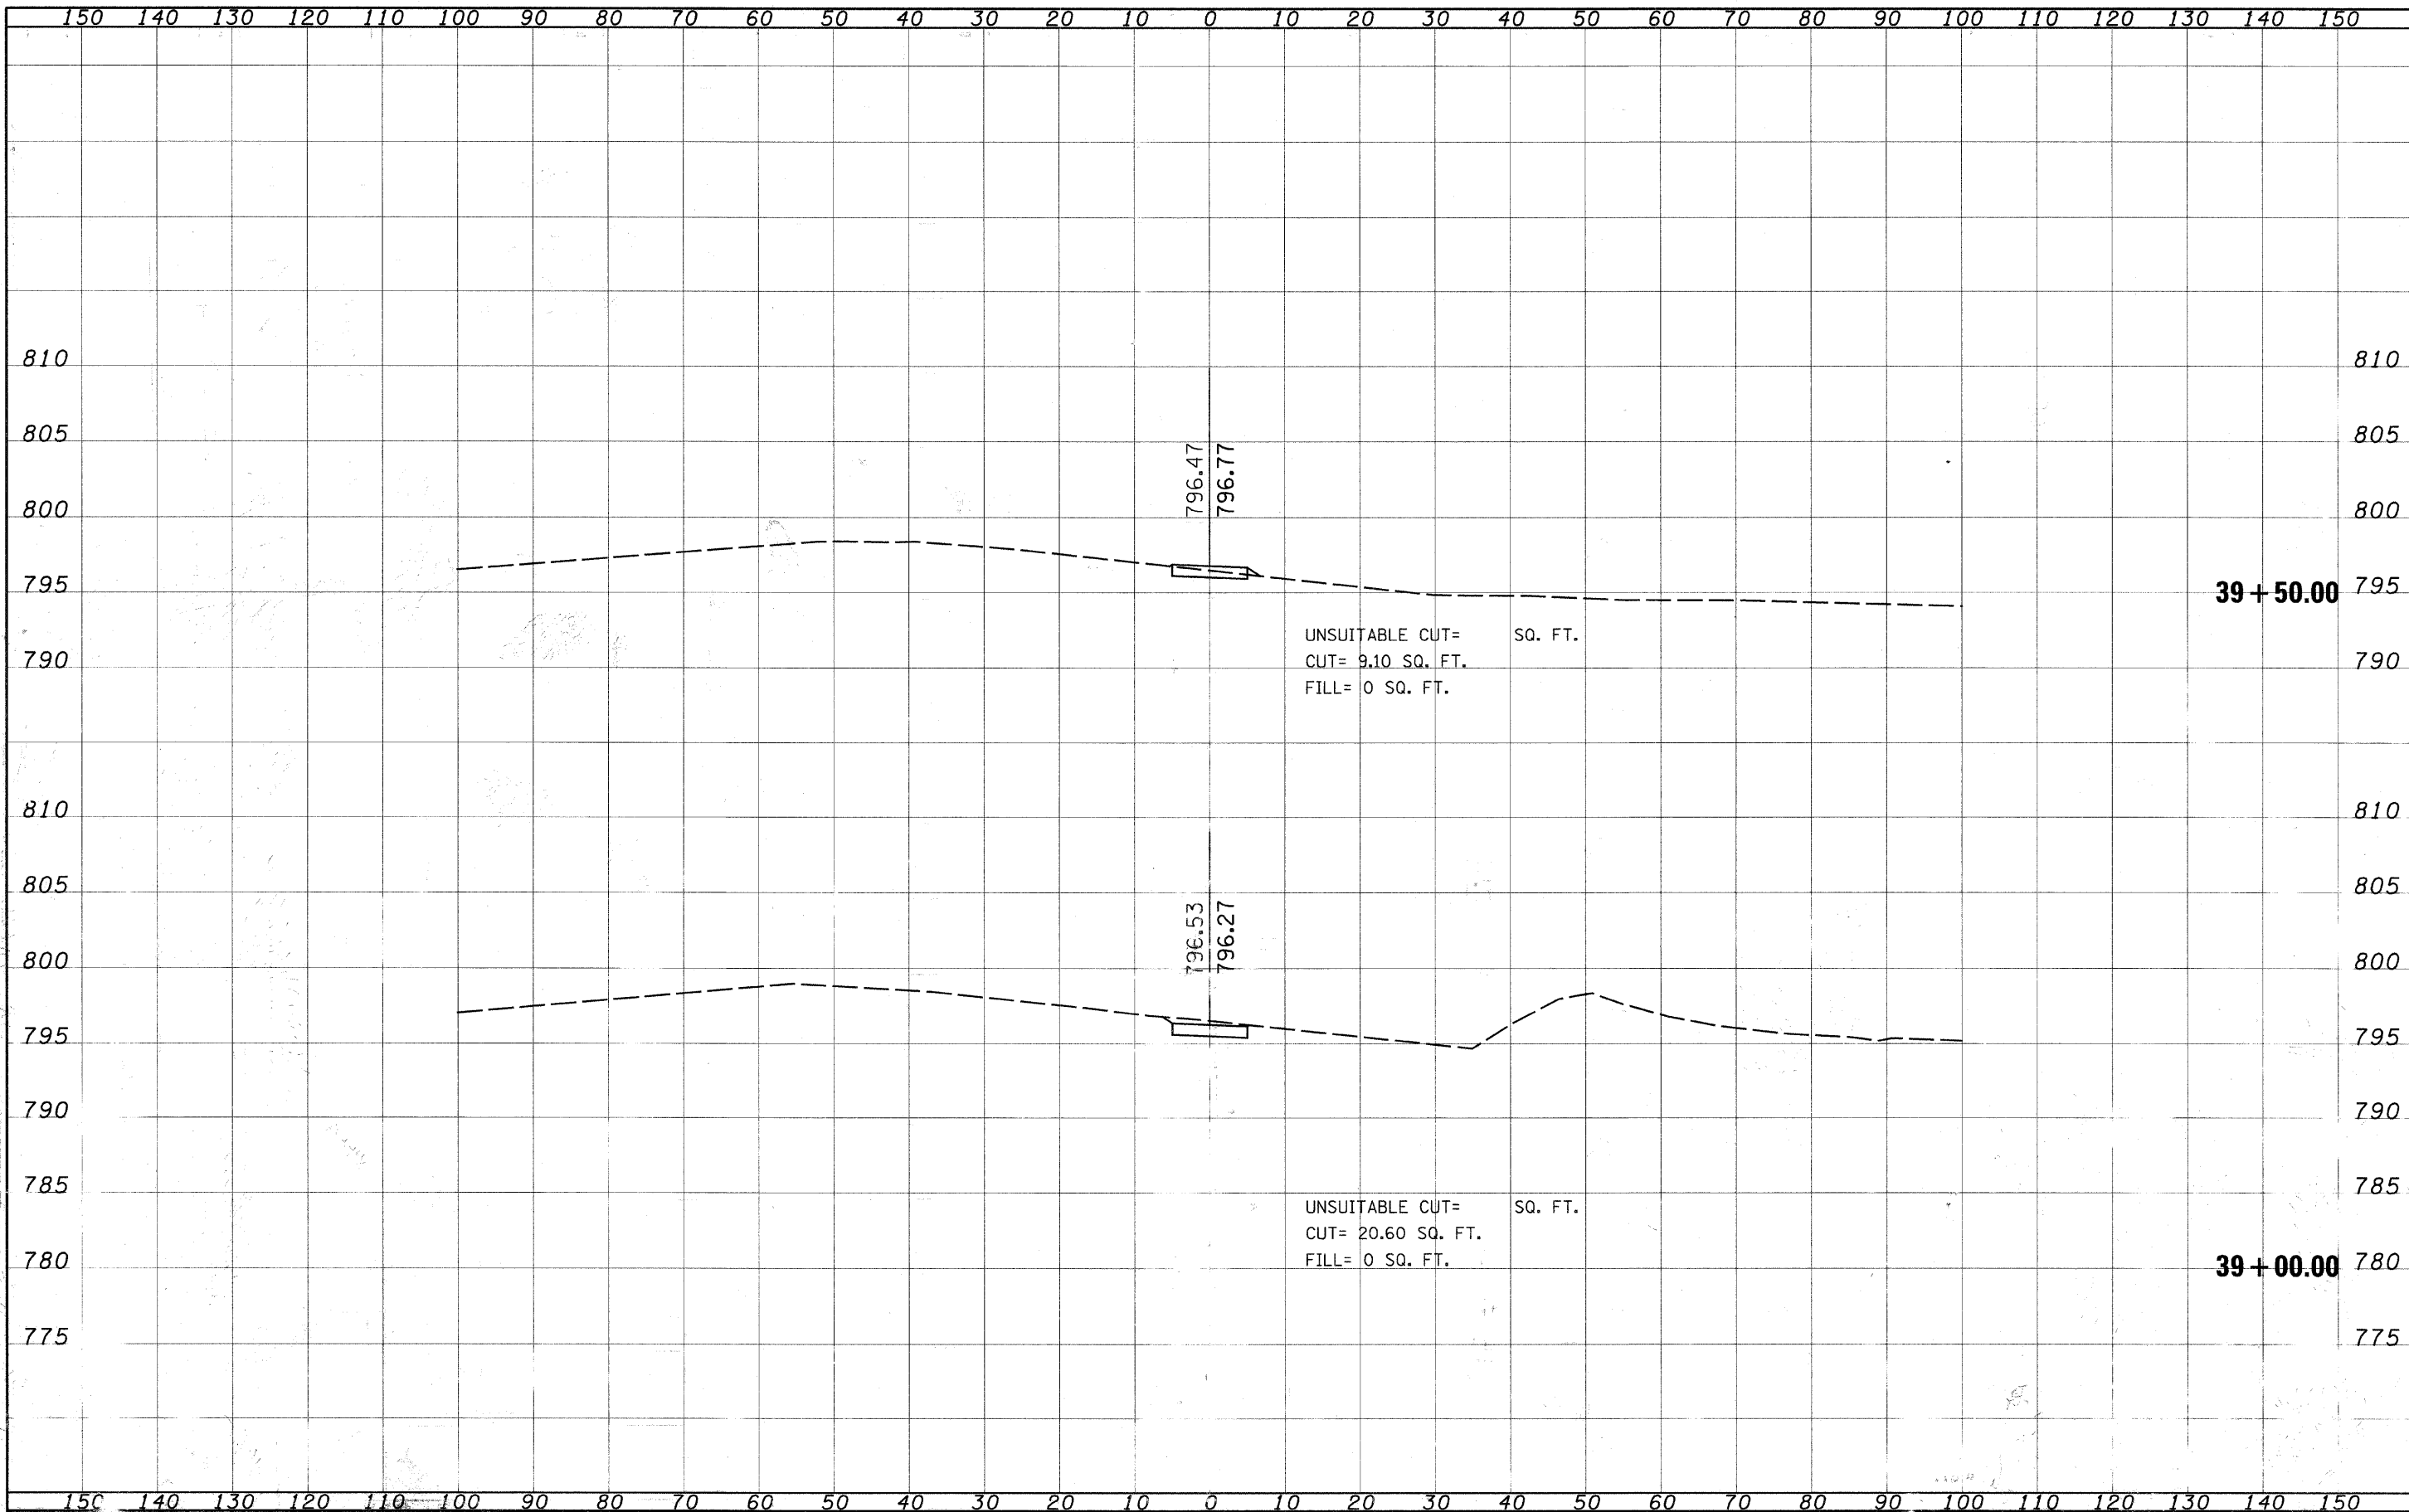

UNSUITABLE CUT= SQ. FT.
 CUT= 9.10 SQ. FT.
 FILL= 0 SQ. FT.

UNSUITABLE CUT= SQ. FT.
 CUT= 20.60 SQ. FT.
 FILL= 0 SQ. FT.

39 + 50.00

39 + 00.00

**STATE OF ILLINOIS
 DEPARTMENT OF TRANSPORTATION**

CONTRACT NO. **63211**