


WHITEHALL AVENUE

WHITEHALL AVENUE

WOLF ROAD

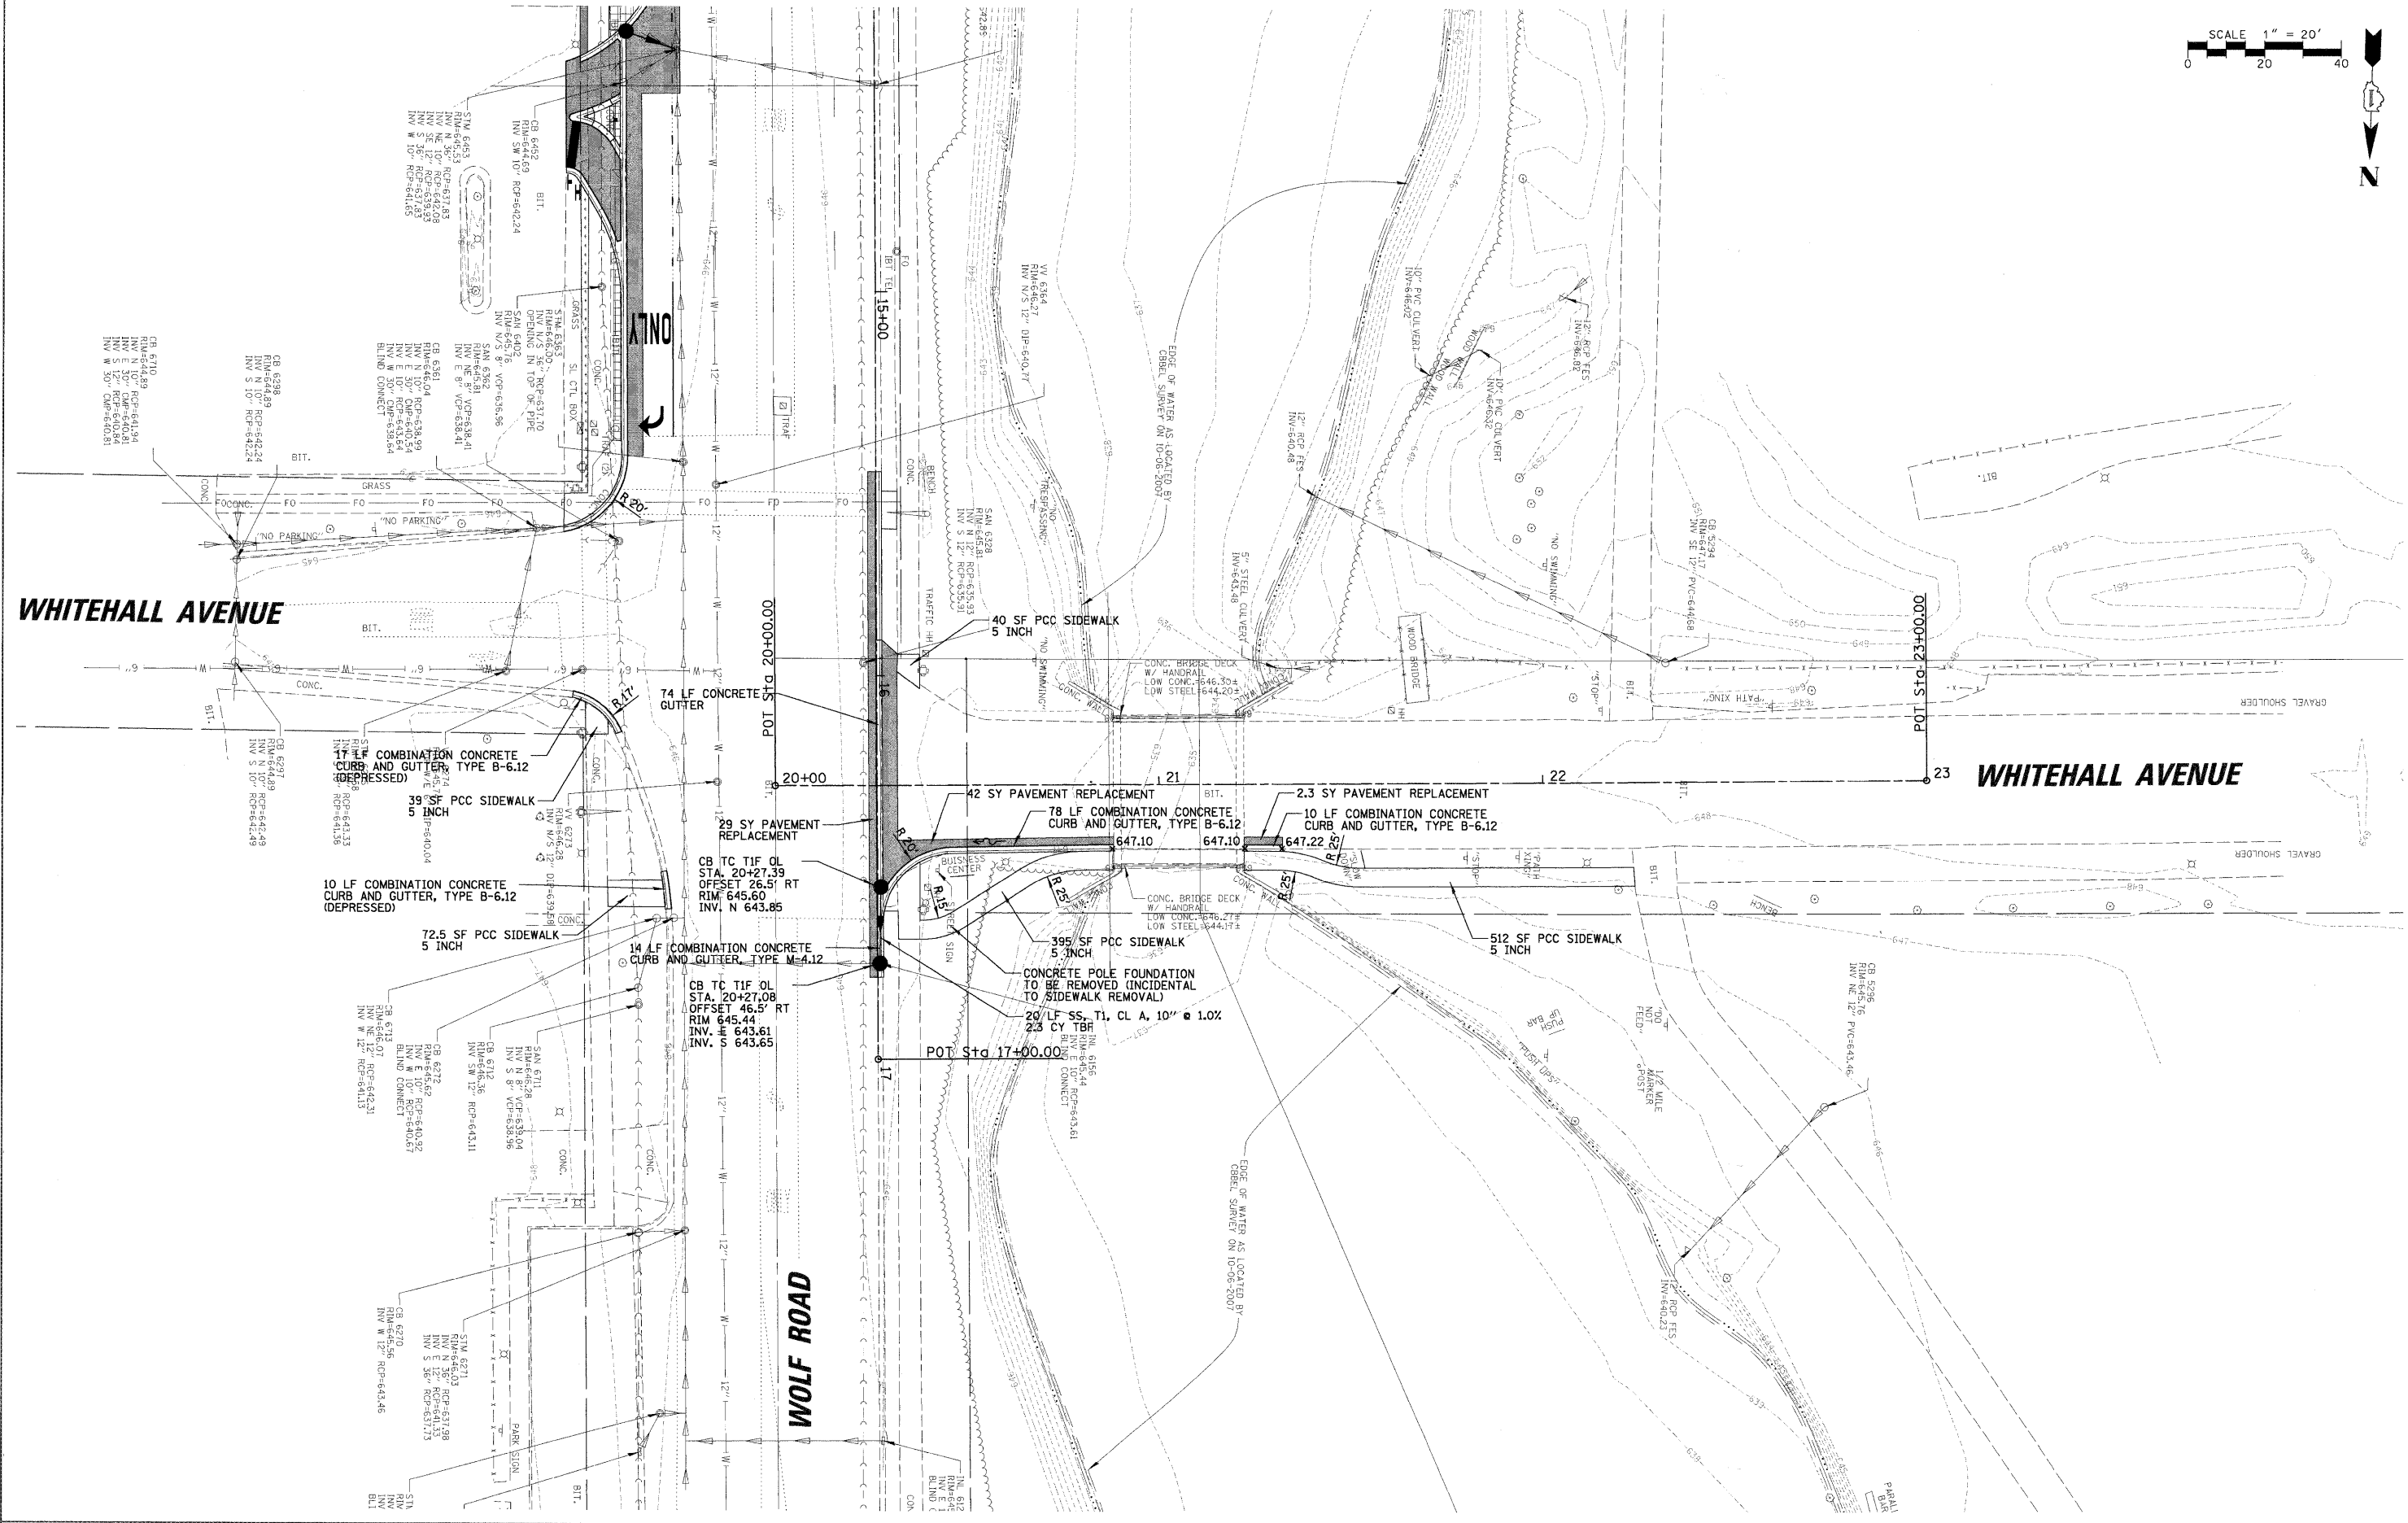

FILE NAME = N:\NORTH LAKE\9400320295\Civil\pro2_9400320295.dwg	USER NAME = EDT00A	DESIGNED - AMP	REVISED -	STATE OF ILLINOIS DEPARTMENT OF TRANSPORTATION	PROPOSED ROADWAY PLAN WHITEHALL AVENUE			F.A. RTE. 2690	SECTION 09-00069-00-SP	COUNTY COOK	TOTAL SHEETS 28	SHEET NO. 8
PLOT SCALE = 28'		DRAWN - EDT	REVISED -		SCALE:	SHEET NO.	OF SHEETS	STA.	TO STA.	CONTRACT NO. 63222		
PLOT DATE = 7/6/2009		CHECKED - MEW	REVISED -							ILLINOIS FED. AID PROJECT		
		DATE - 03/27/09	REVISED -							ILLINOIS FED. AID PROJECT		